



PROVINCETOWN
SHANK PAINTER ROAD & ROUTE 6

STATE	FED. AID PROJ. NO.	SHEET NO.	TOTAL SHEETS
MA	-	247	293
PROJECT FILE NO.		608744	


ROUTE 6 - PEDESTRIAN & BIKE PATH
CROSS SECTIONS - 28

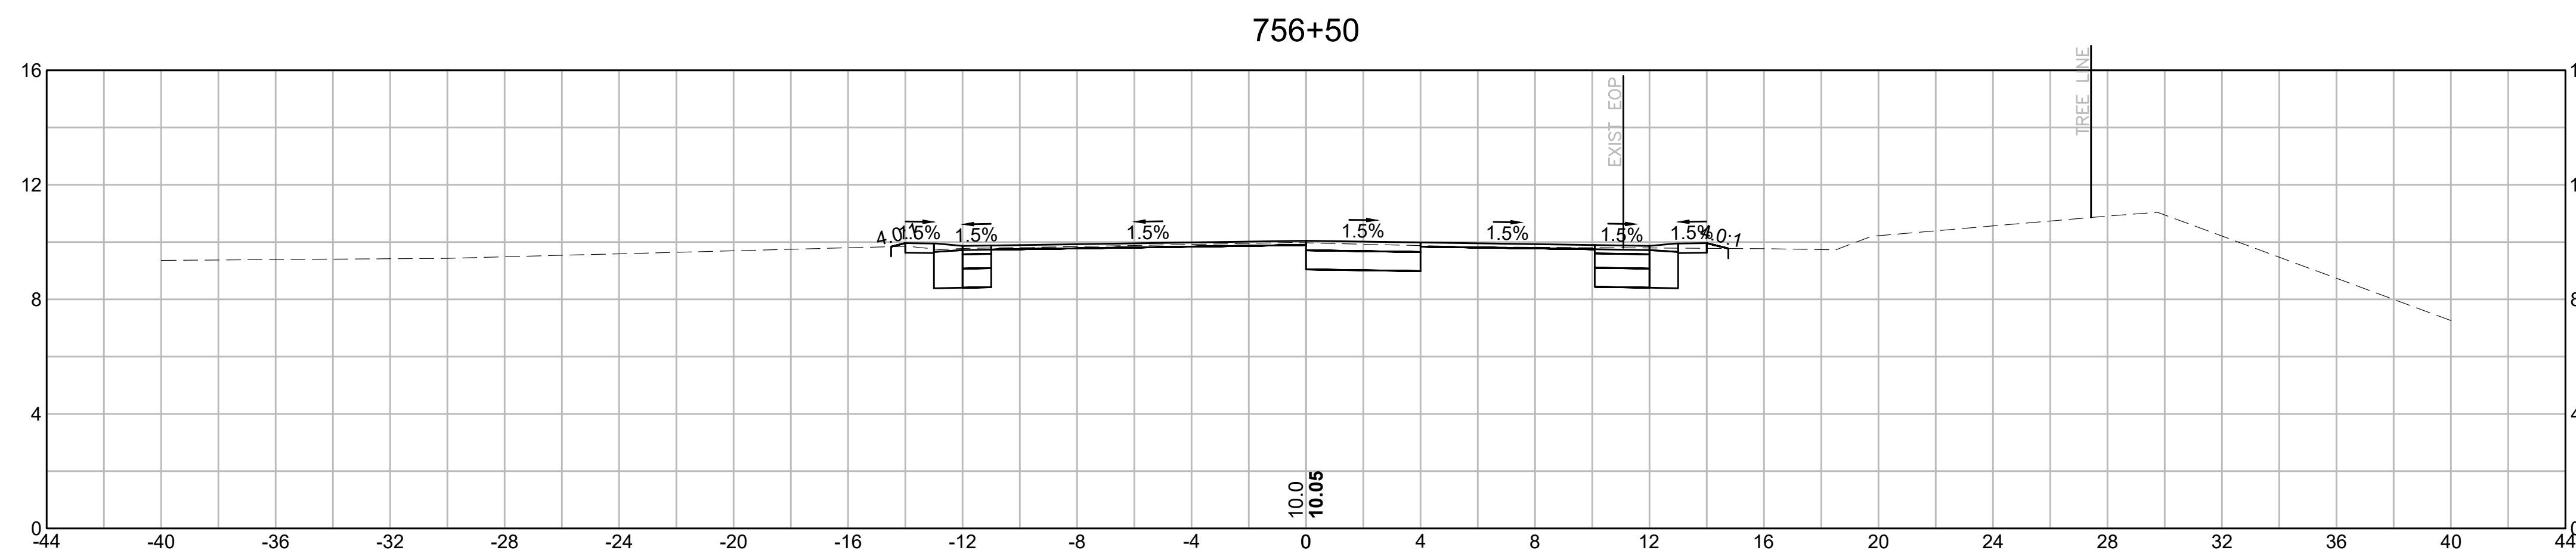


MATERIAL	AREA
CUT:	12.07 SF
FILL:	0.00 SF

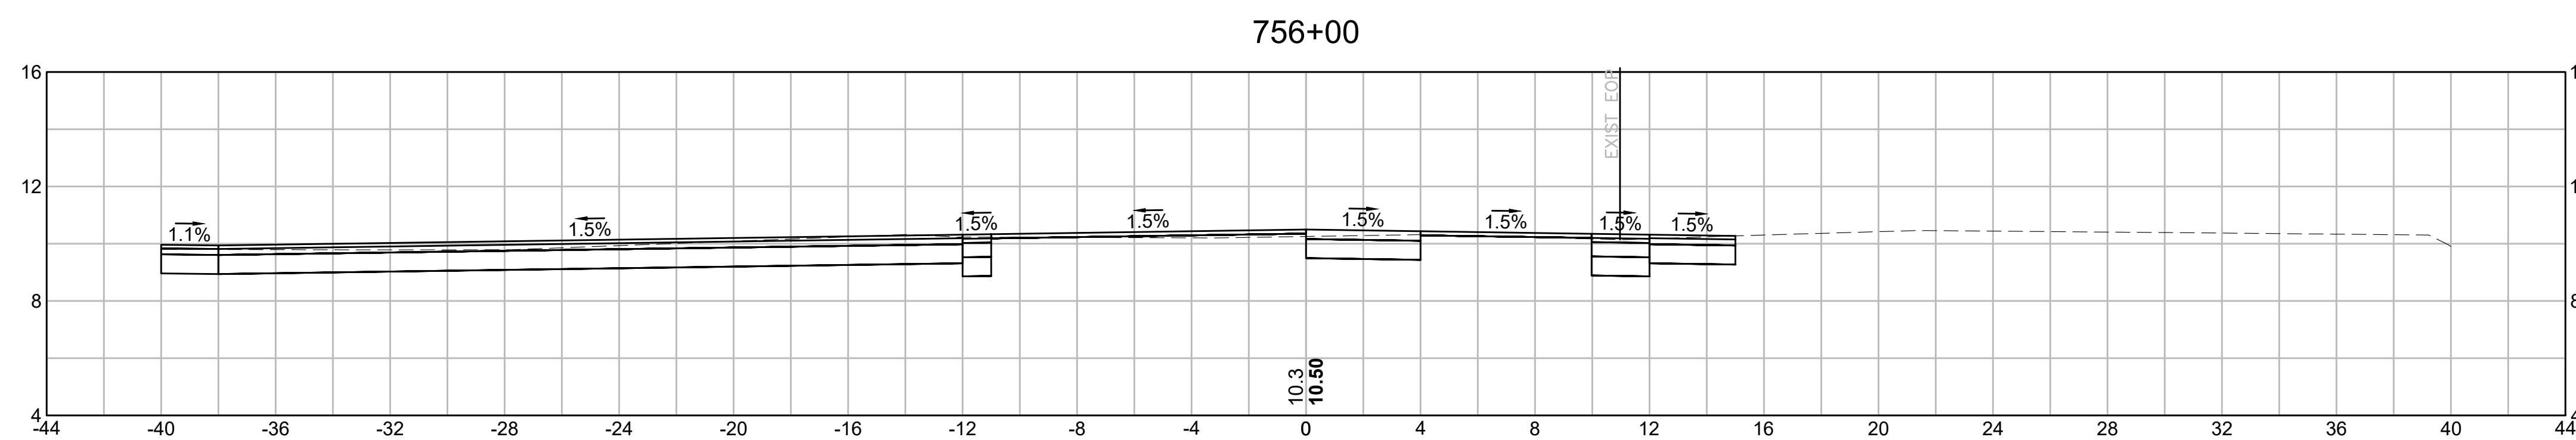

MATERIAL	AREA
CUT:	33.60 SF
FILL:	0.65 SF

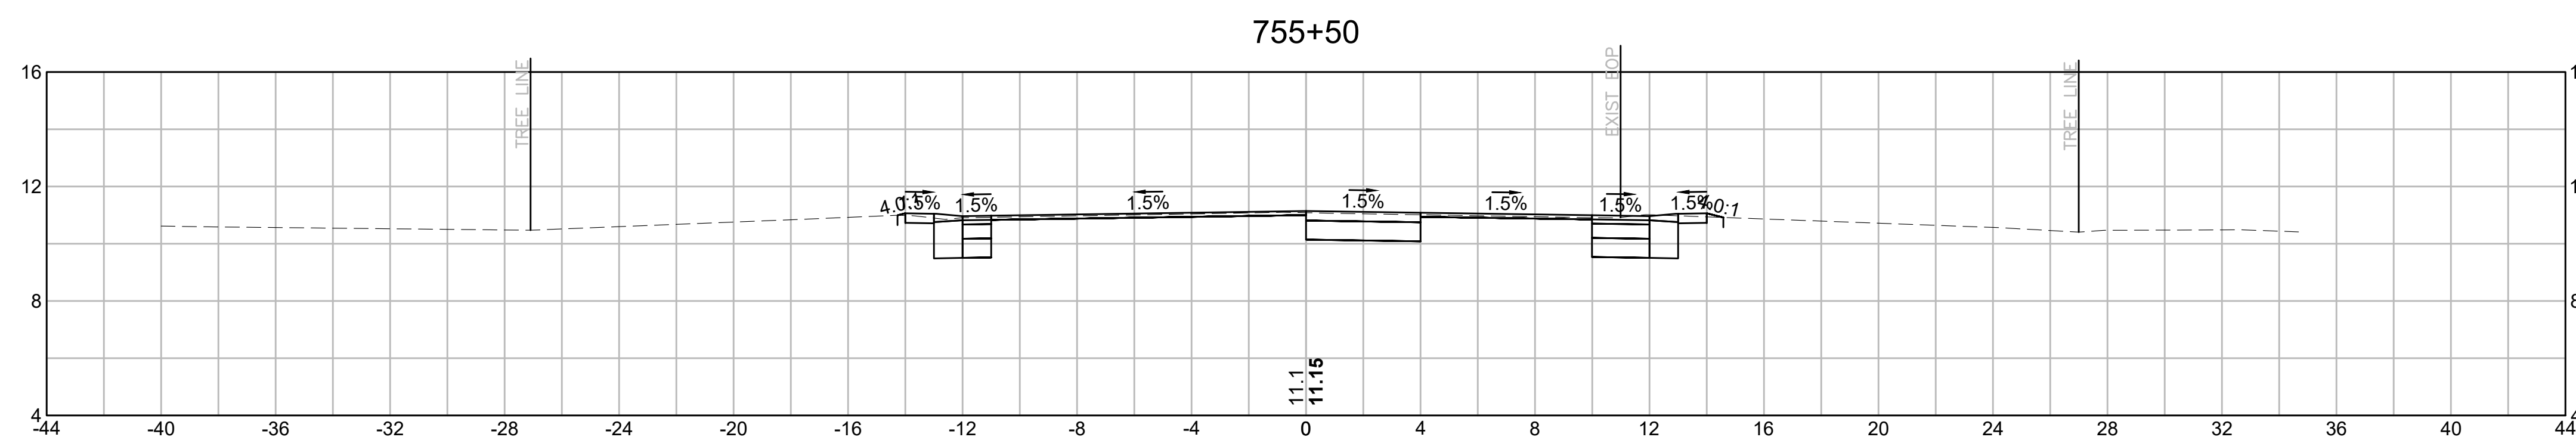


MATERIAL	AREA
CUT:	13.06 SF
FILL:	0.00 SF

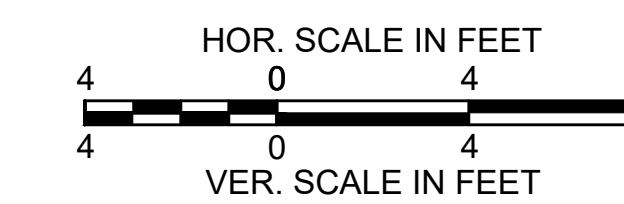


PROVINCETOWN
SHANK PAINTER ROAD & ROUTE 6

STATE	FED. AID PROJ. NO.	SHEET NO.	TOTAL SHEETS
MA	-	248	293
PROJECT FILE NO.		608744	


ROUTE 6 - PEDESTRIAN & BIKE PATH
CROSS SECTIONS - 29

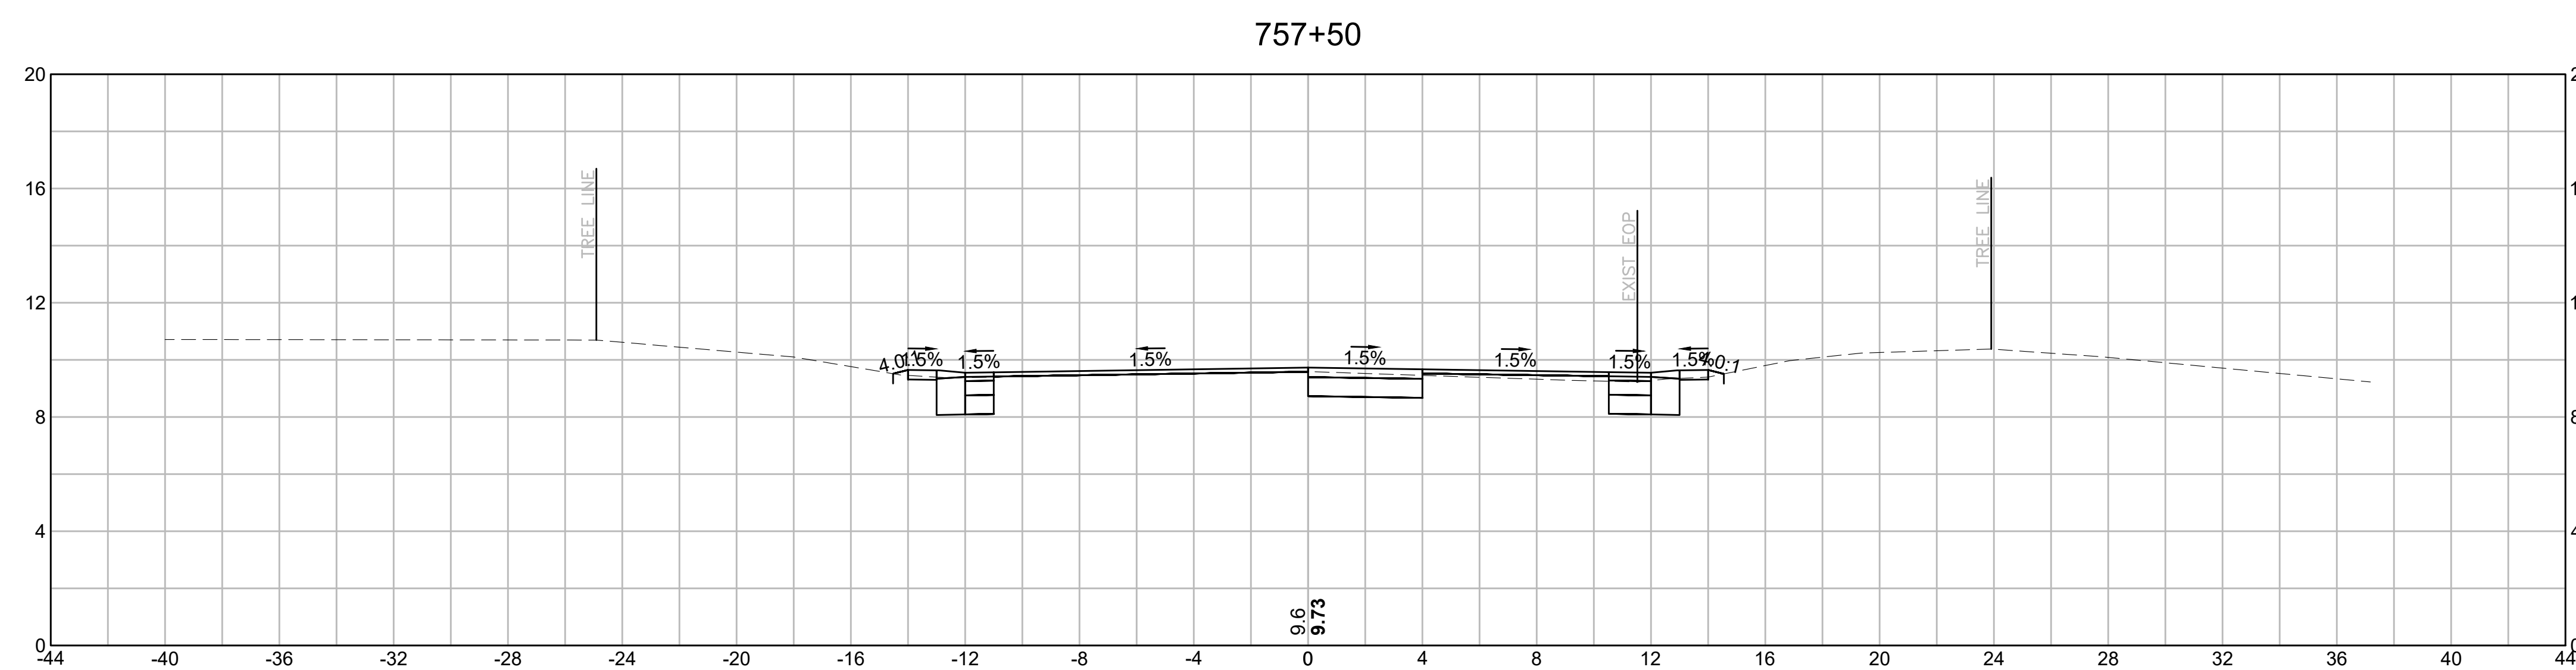

MATERIAL	AREA
CUT:	9.32 SF
FILL:	0.89 SF

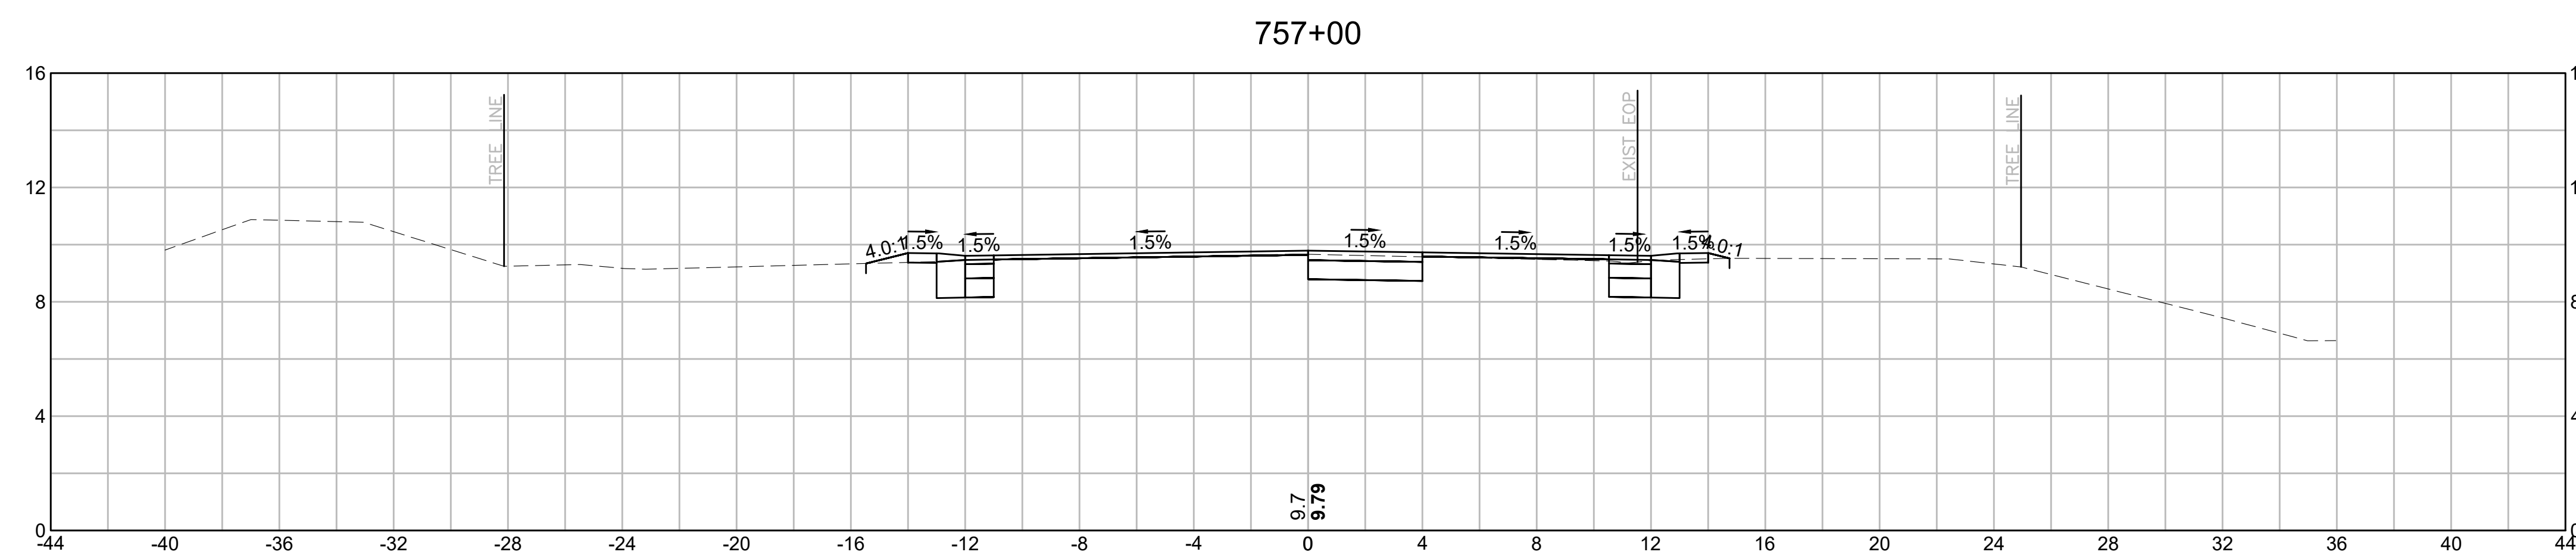

MATERIAL	AREA
CUT:	9.90 SF
FILL:	0.22 SF

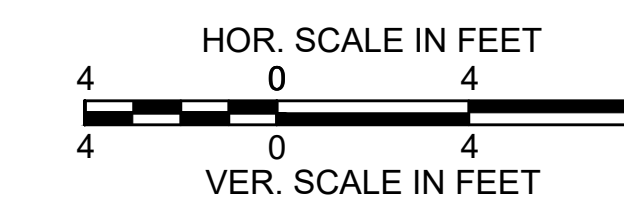


PROVINCETOWN
SHANK PAINTER ROAD & ROUTE 6

STATE	FED. AID PROJ. NO.	SHEET NO.	TOTAL SHEETS
MA	-	249	293
PROJECT FILE NO.		608744	


ROUTE 6 - PEDESTRIAN & BIKE PATH
CROSS SECTIONS - 30

758+25

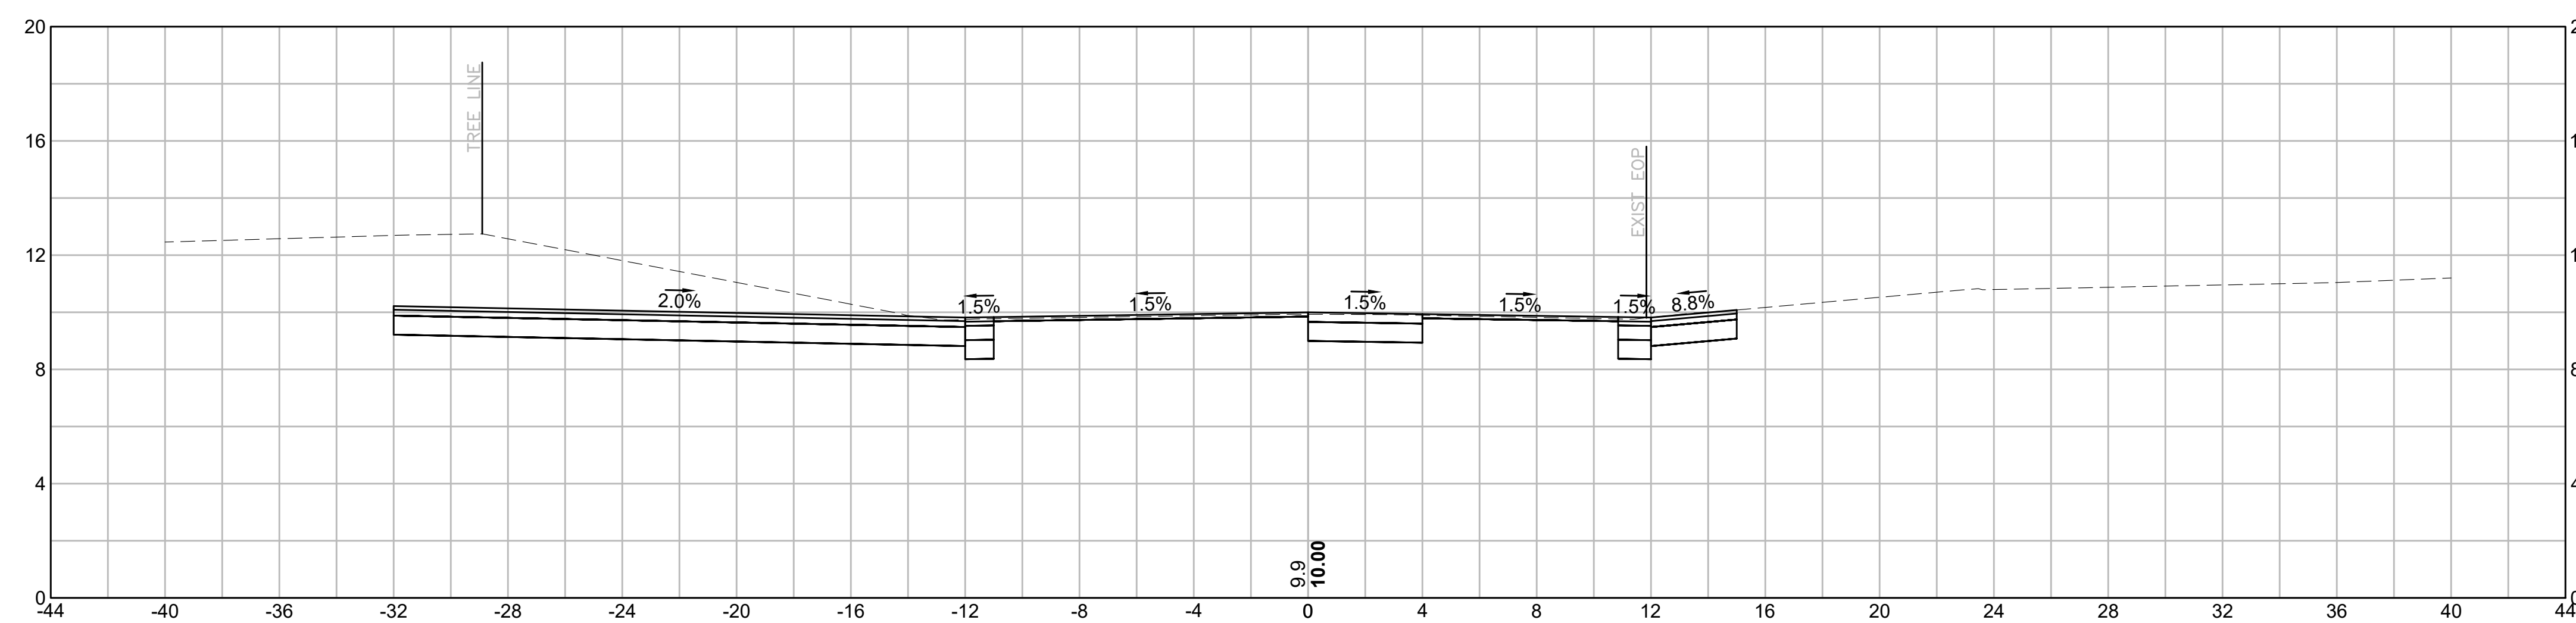


MATERIAL	AREA
CUT:	86.36 SF
FILL:	0.00 SF

758+00

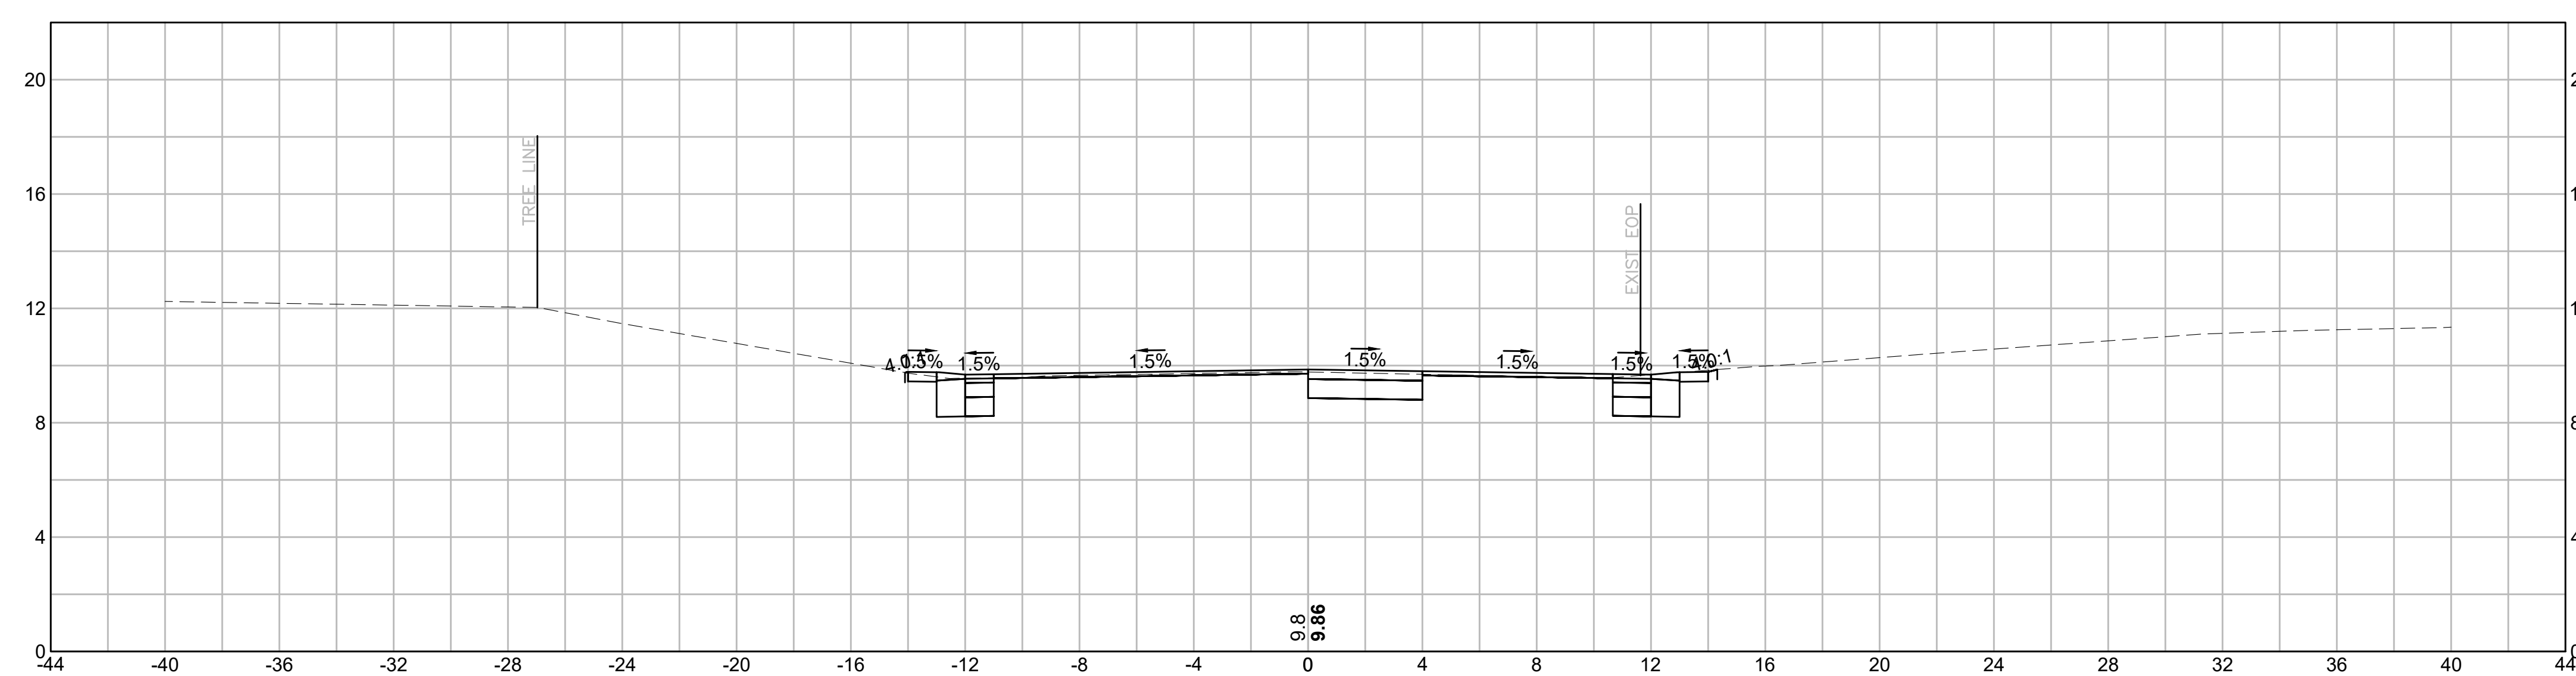


MATERIAL	AREA
CUT:	11.22 SF
FILL:	0.00 SF

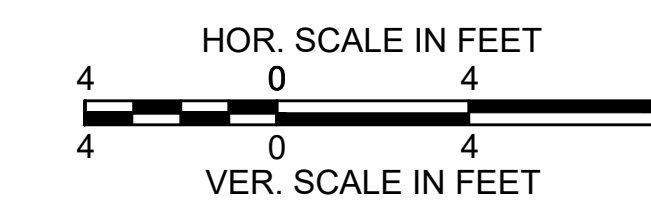


PROVINCETOWN
SHANK PAINTER ROAD & ROUTE 6

STATE	FED. AID PROJ. NO.	SHEET NO.	TOTAL SHEETS
MA	-	250	293
PROJECT FILE NO.		608744	


ROUTE 6 - PEDESTRIAN & BIKE PATH
CROSS SECTIONS - 31

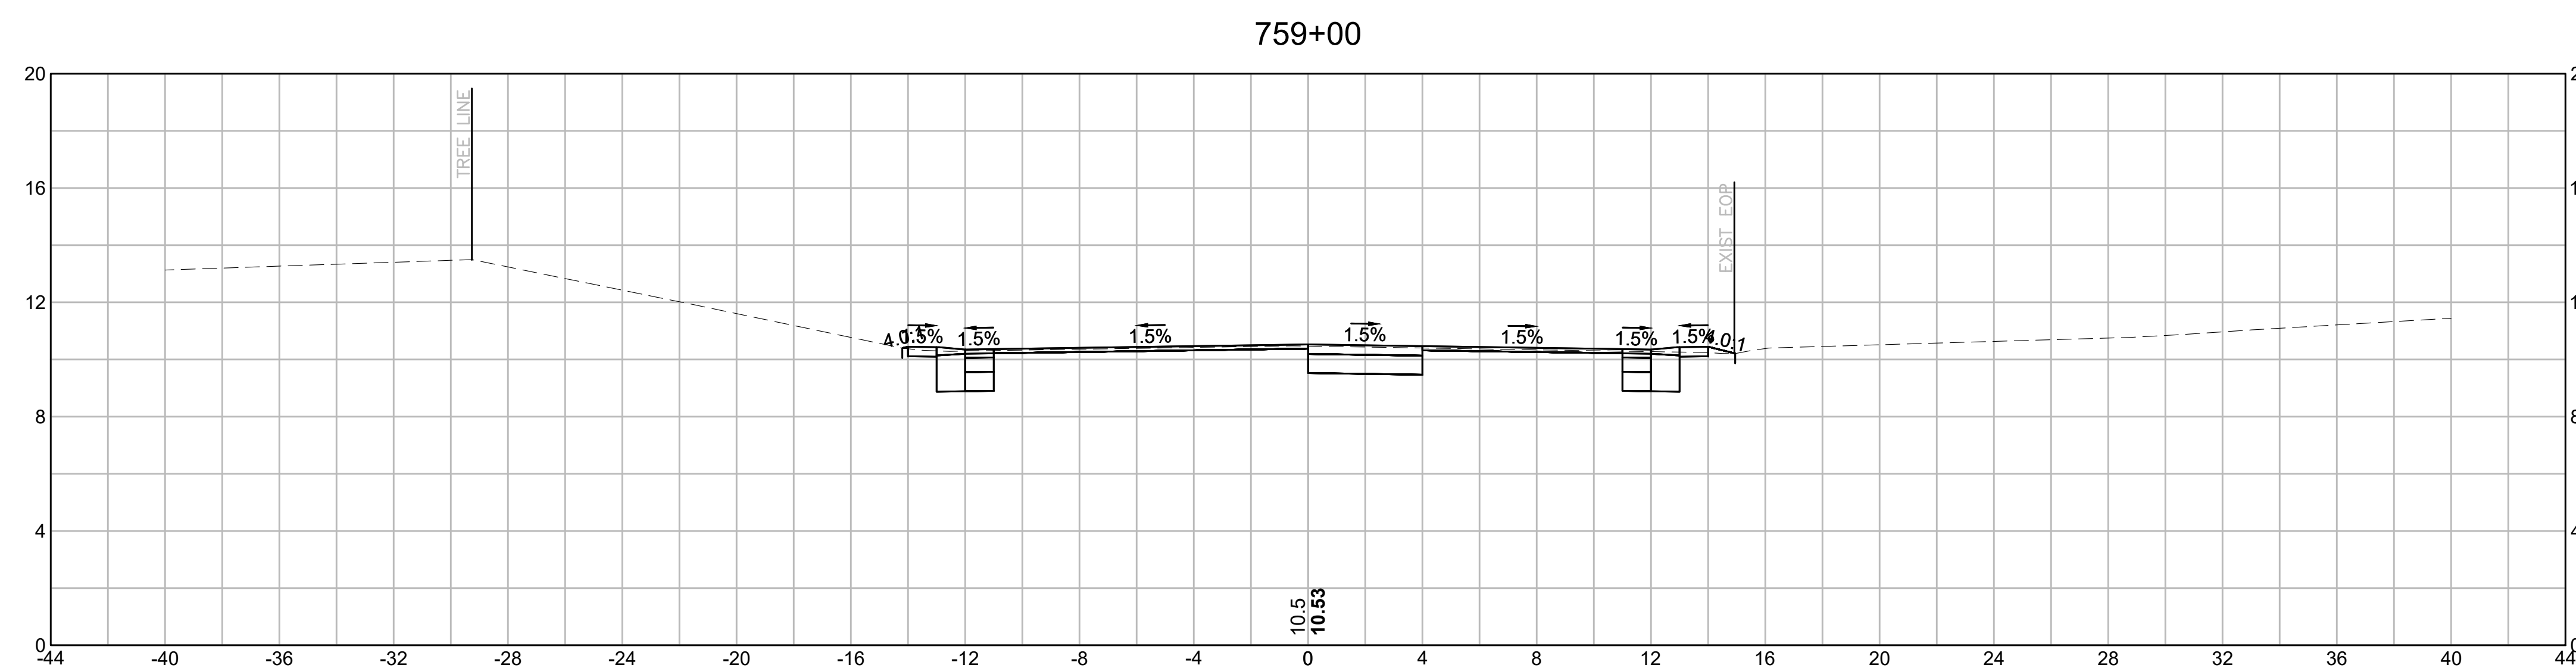

MATERIAL	AREA
CUT:	11.63 SF
FILL:	0.00 SF

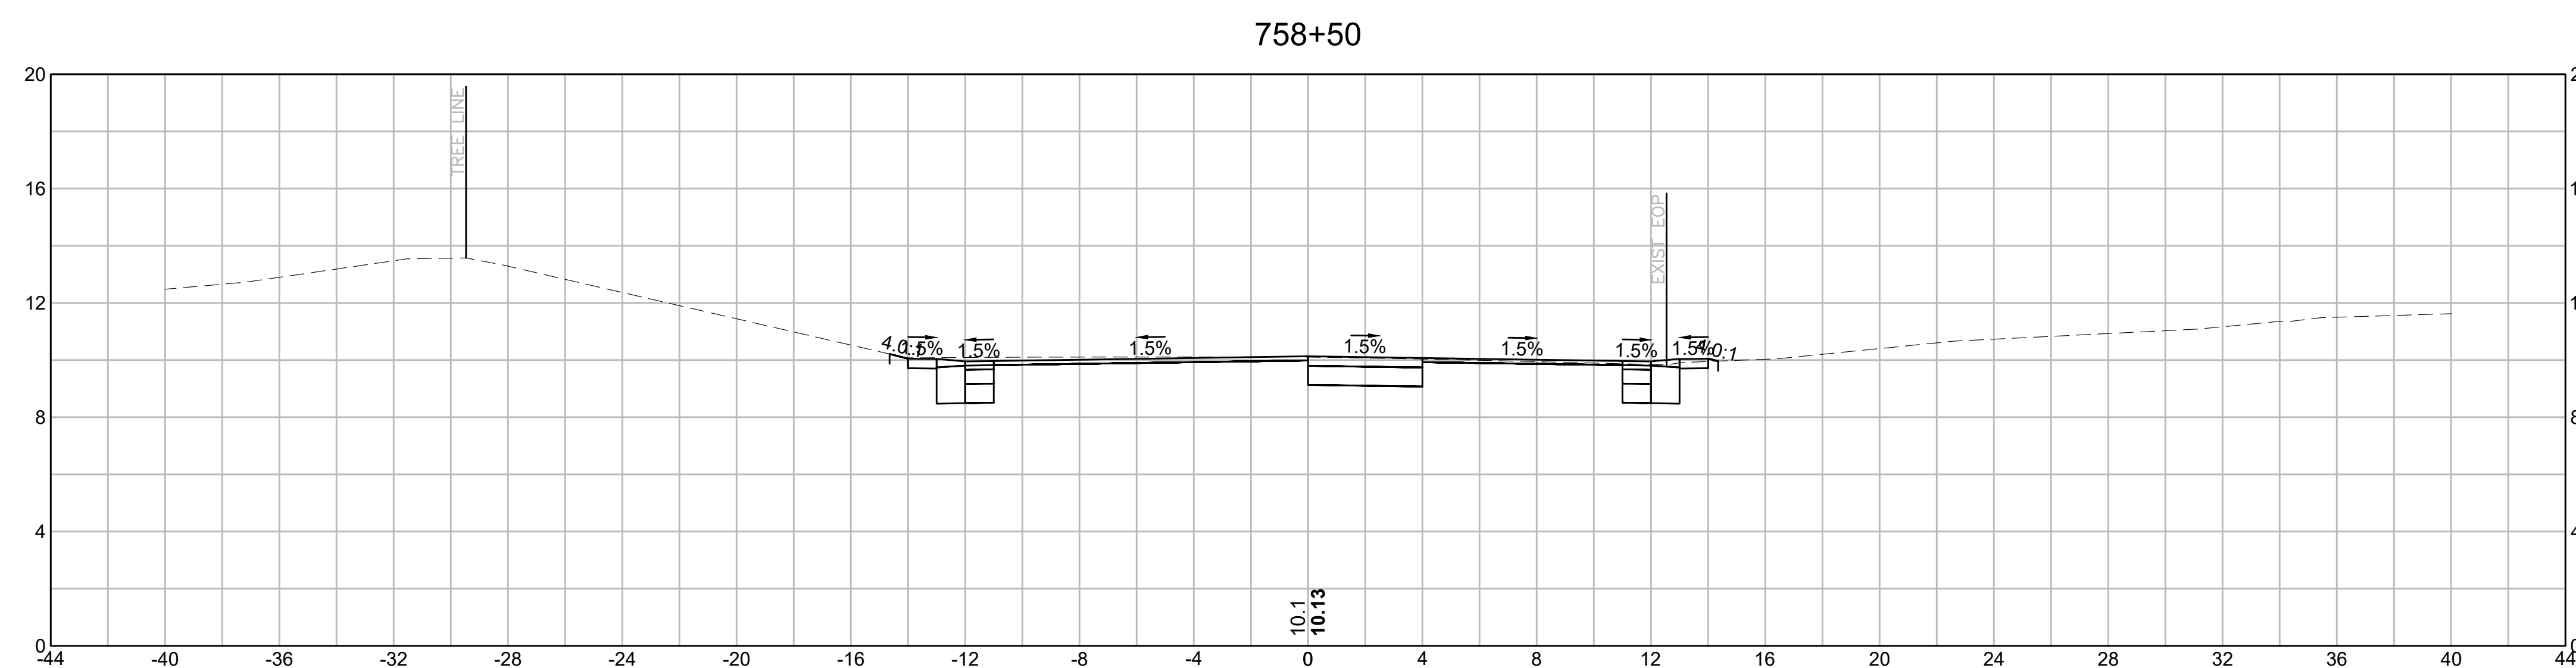


MATERIAL	AREA
CUT:	13.50 SF
FILL:	0.00 SF

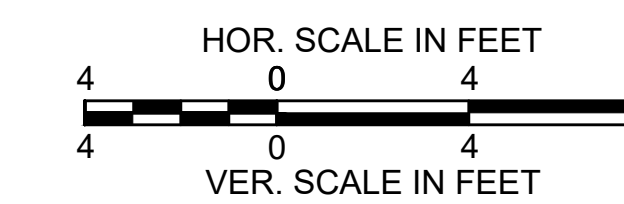


PROVINCETOWN
SHANK PAINTER ROAD & ROUTE 6

STATE	FED. AID PROJ. NO.	SHEET NO.	TOTAL SHEETS
MA	-	251	293
PROJECT FILE NO.		608744	


ROUTE 6 - PEDESTRIAN & BIKE PATH
CROSS SECTIONS - 32

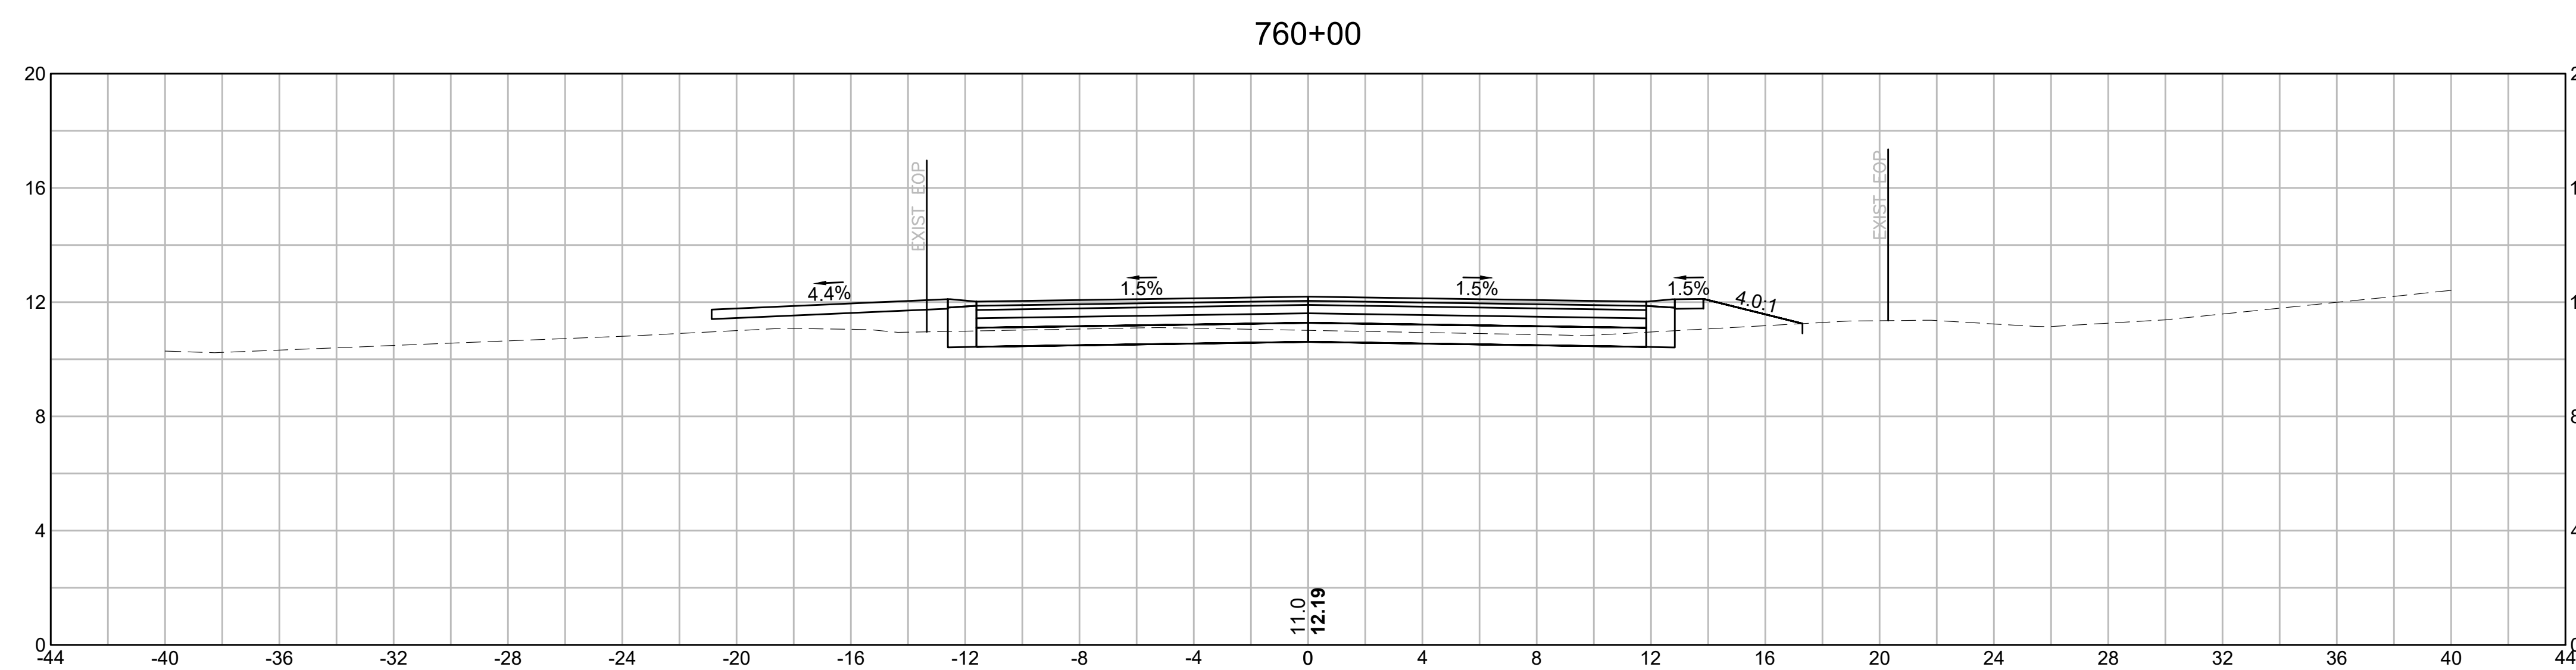

MATERIAL	AREA
CUT:	22.98 SF
FILL:	8.50 SF

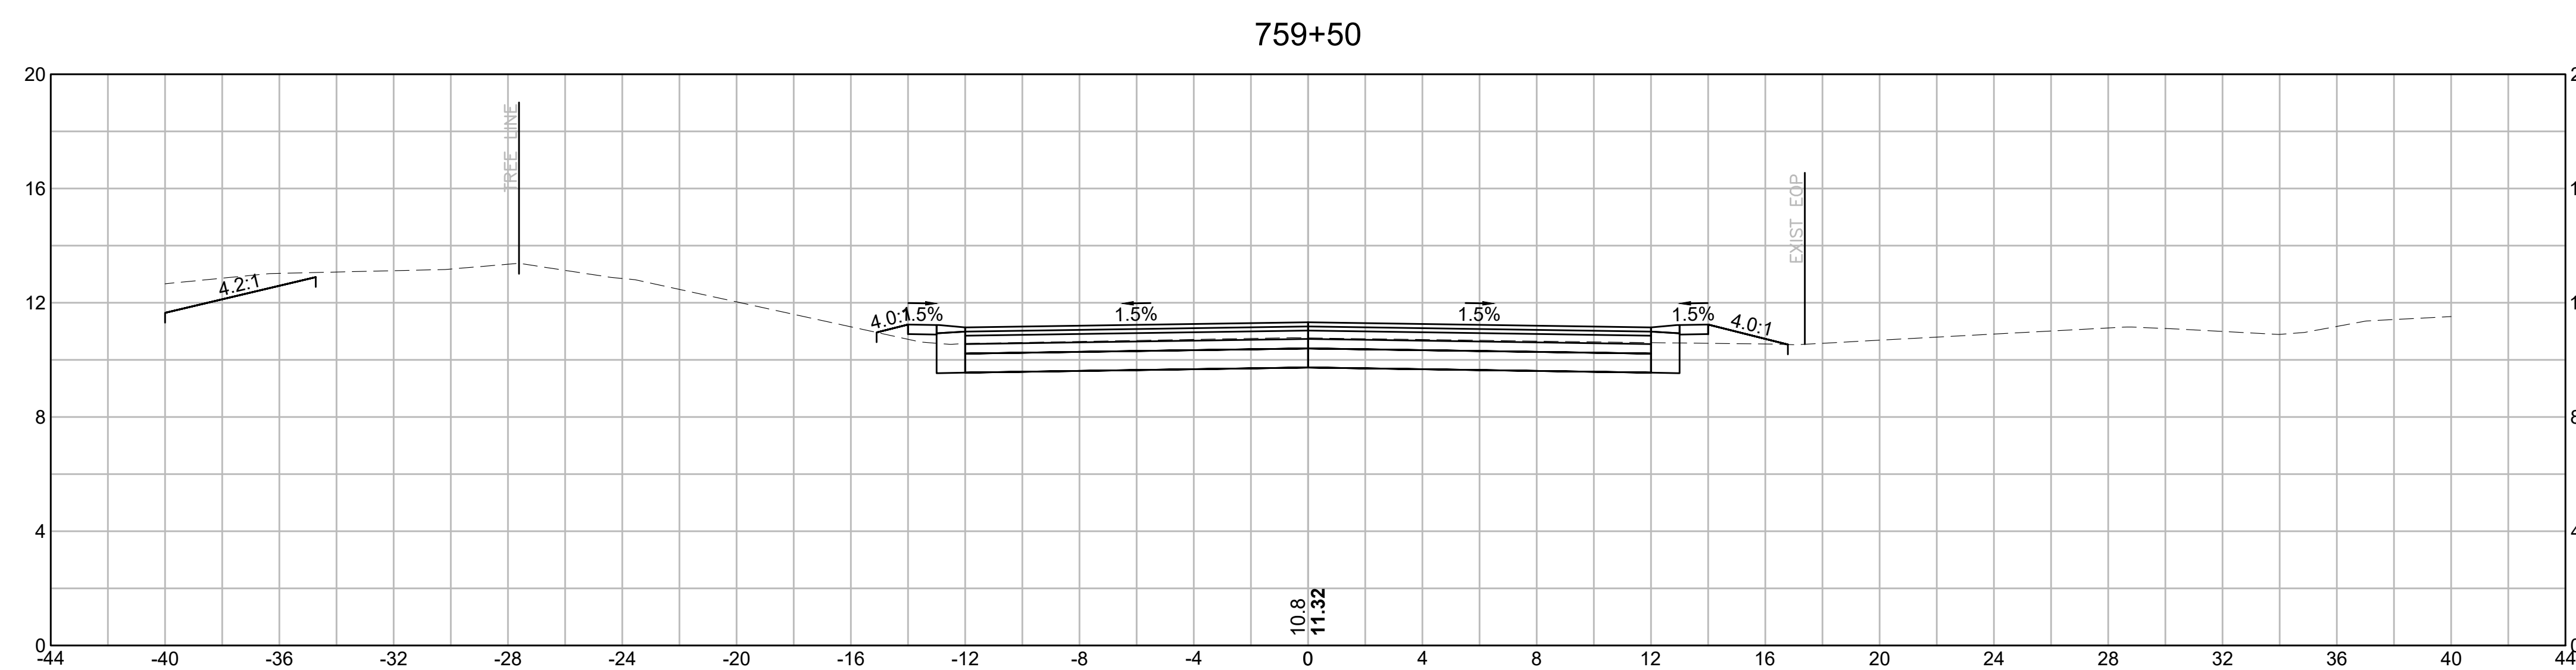

MATERIAL	AREA
CUT:	32.52 SF
FILL:	0.81 SF

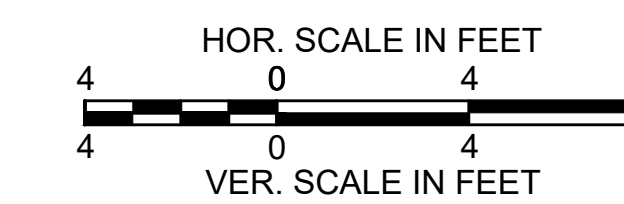


PROVINCETOWN
SHANK PAINTER ROAD & ROUTE 6

STATE	FED. AID PROJ. NO.	SHEET NO.	TOTAL SHEETS
MA	-	252	293
PROJECT FILE NO.		608744	


ROUTE 6 EASTBOUND
CROSS SECTIONS - 01

501+50

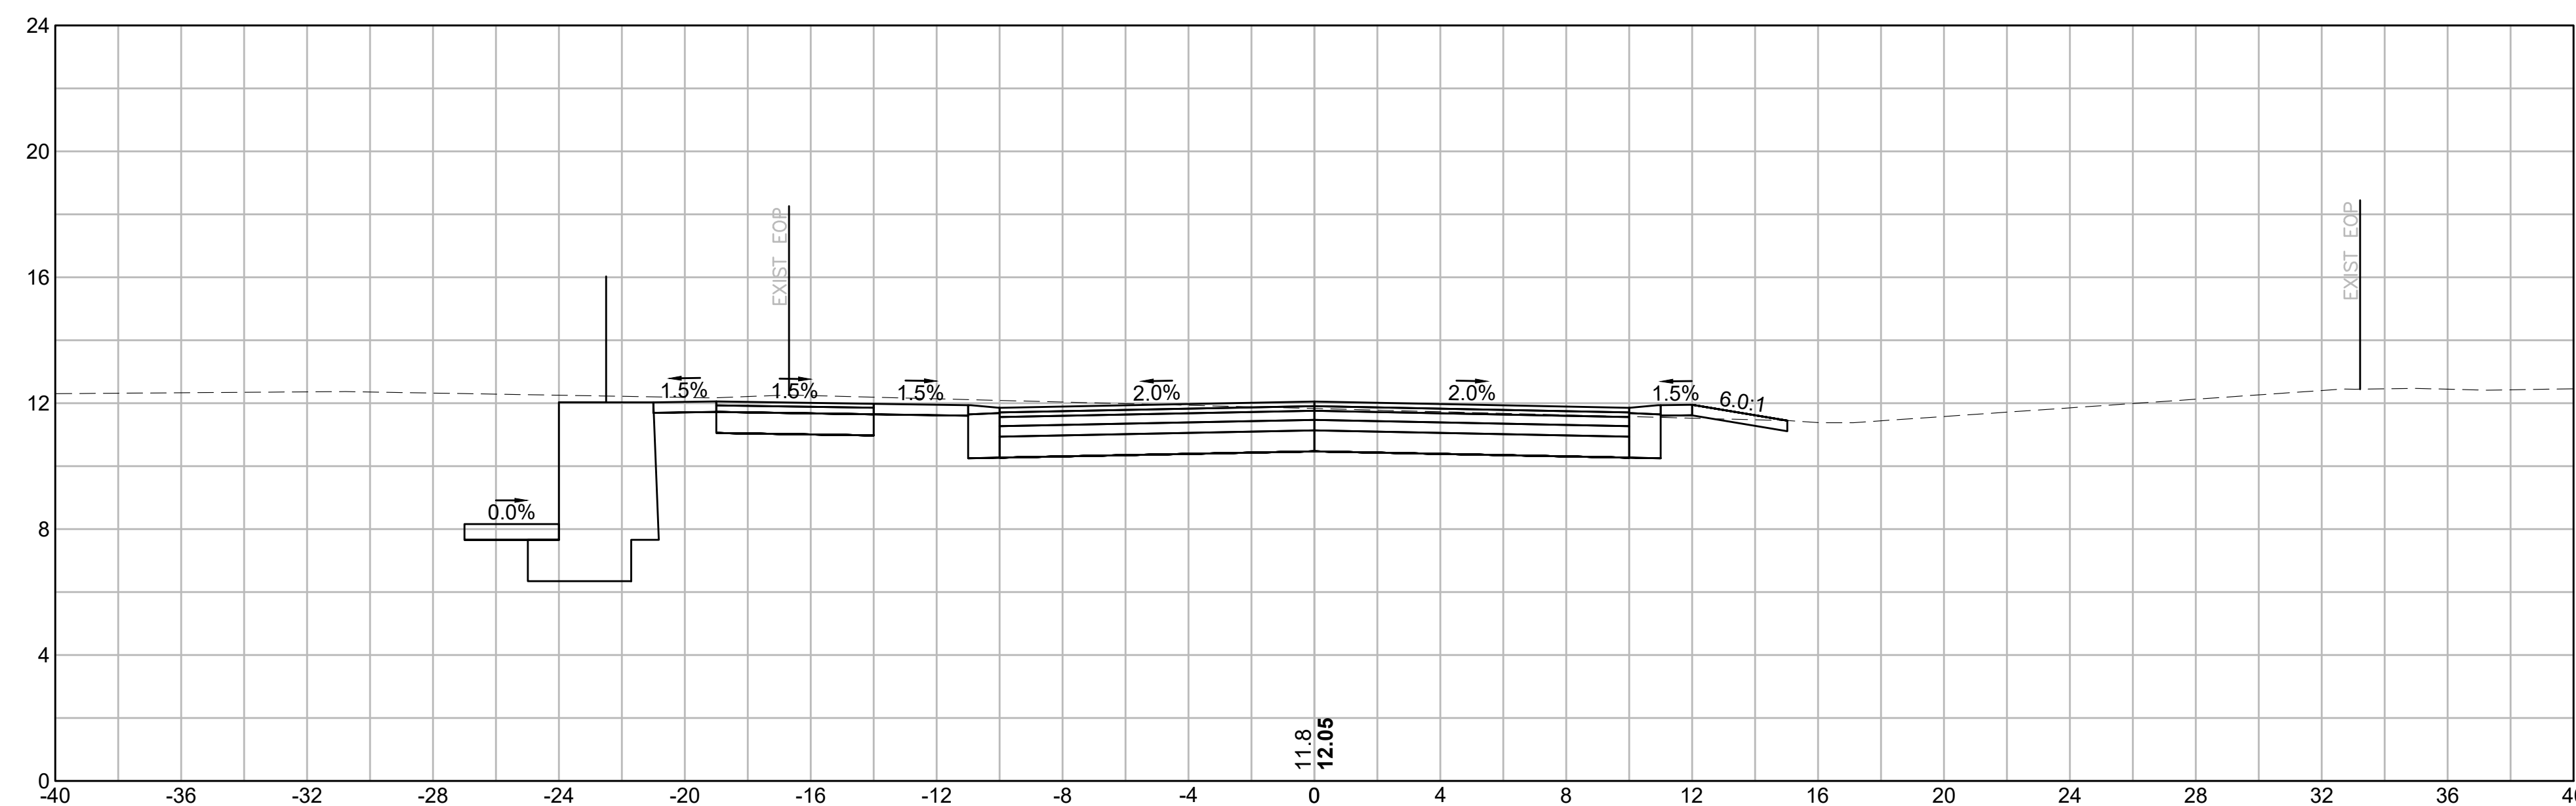


MATERIAL	AREA
CUT:	56.45 SF
FILL:	0.10 SF

501+00

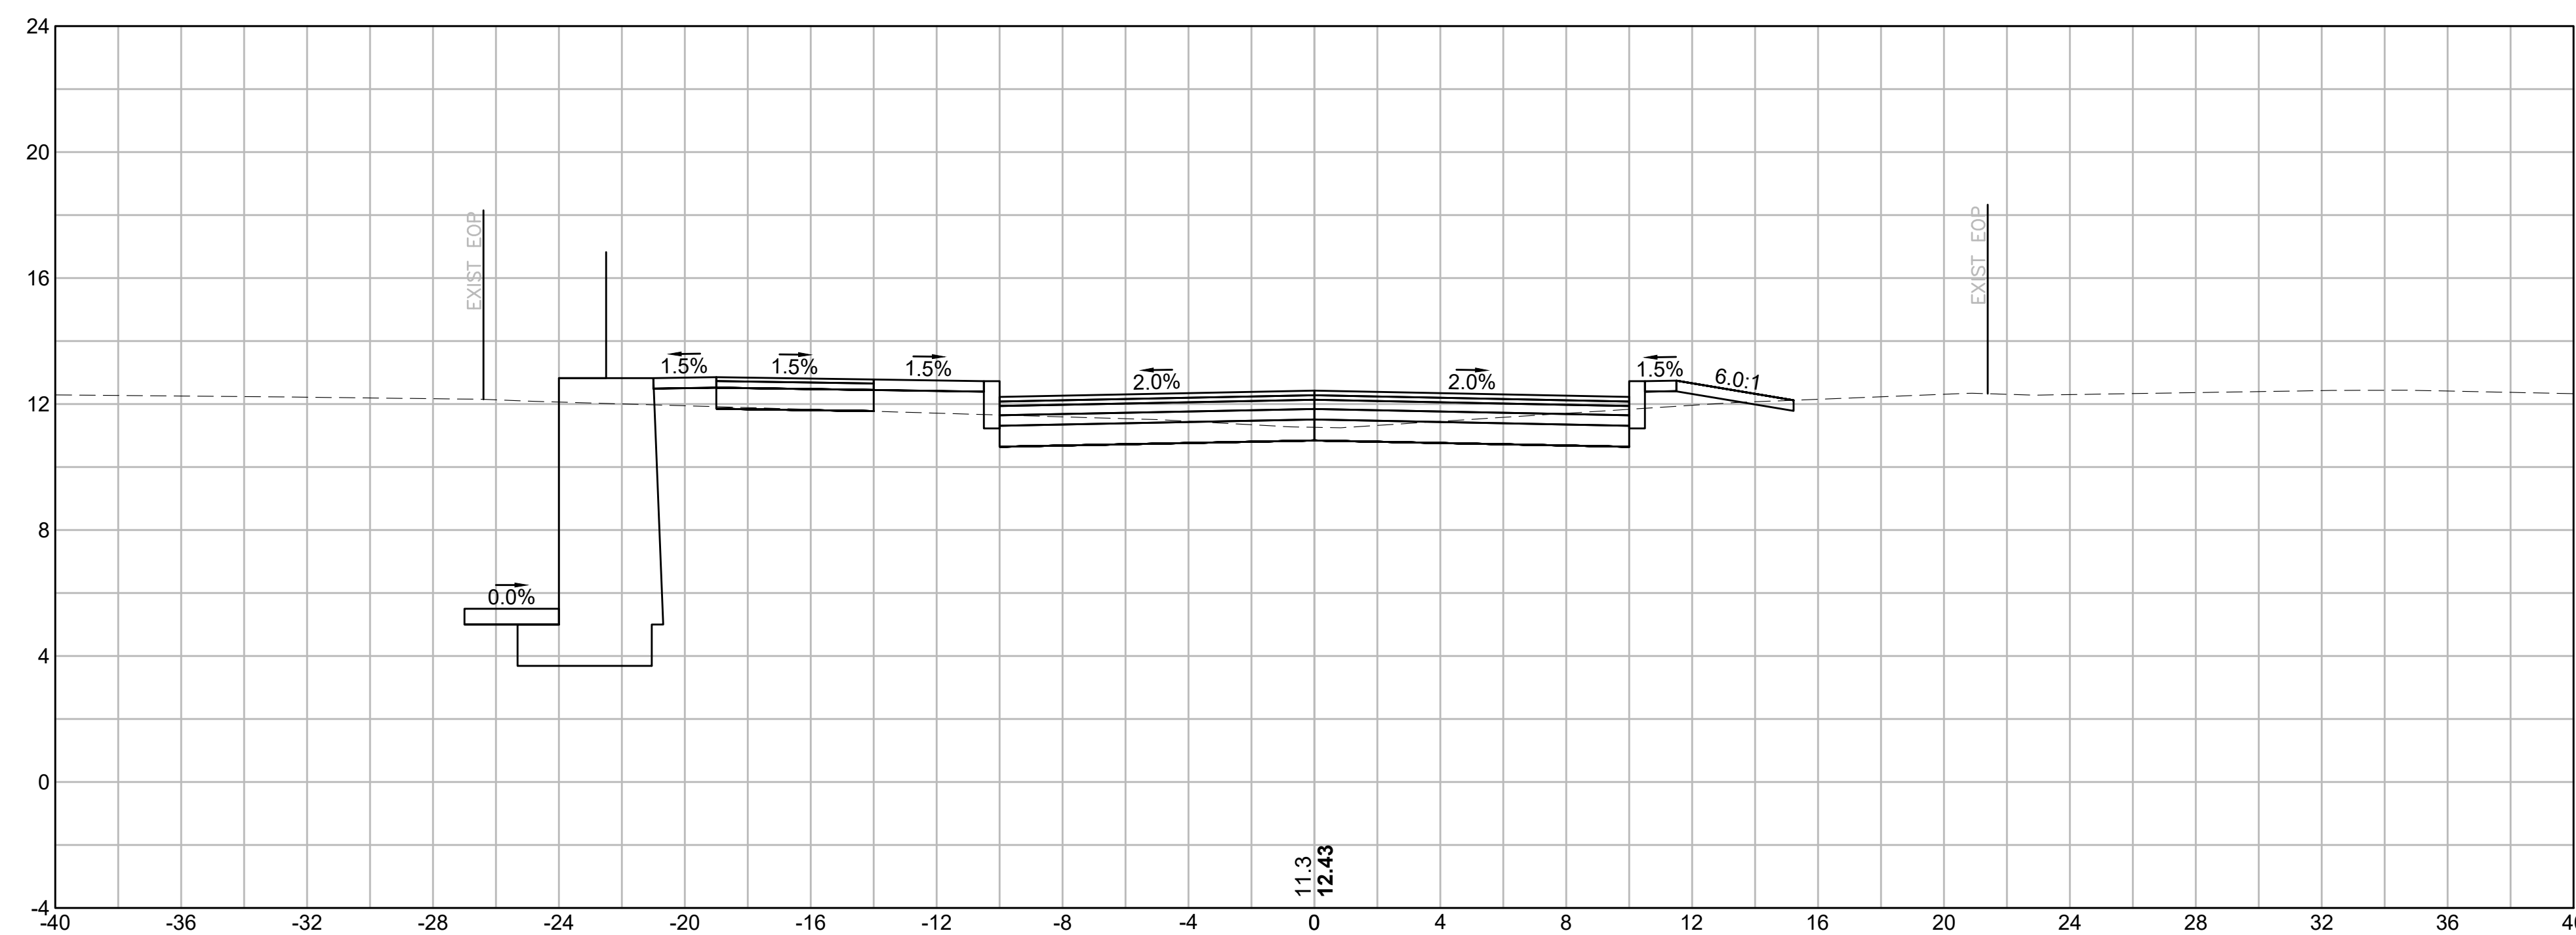


MATERIAL	AREA
CUT:	48.50 SF
FILL:	8.31 SF

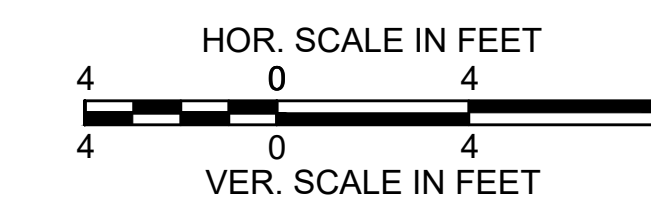


PROVINCETOWN
SHANK PAINTER ROAD & ROUTE 6

STATE	FED. AID PROJ. NO.	SHEET NO.	TOTAL SHEETS
MA	-	253	293
PROJECT FILE NO.		608744	


ROUTE 6 EASTBOUND
CROSS SECTIONS - 02

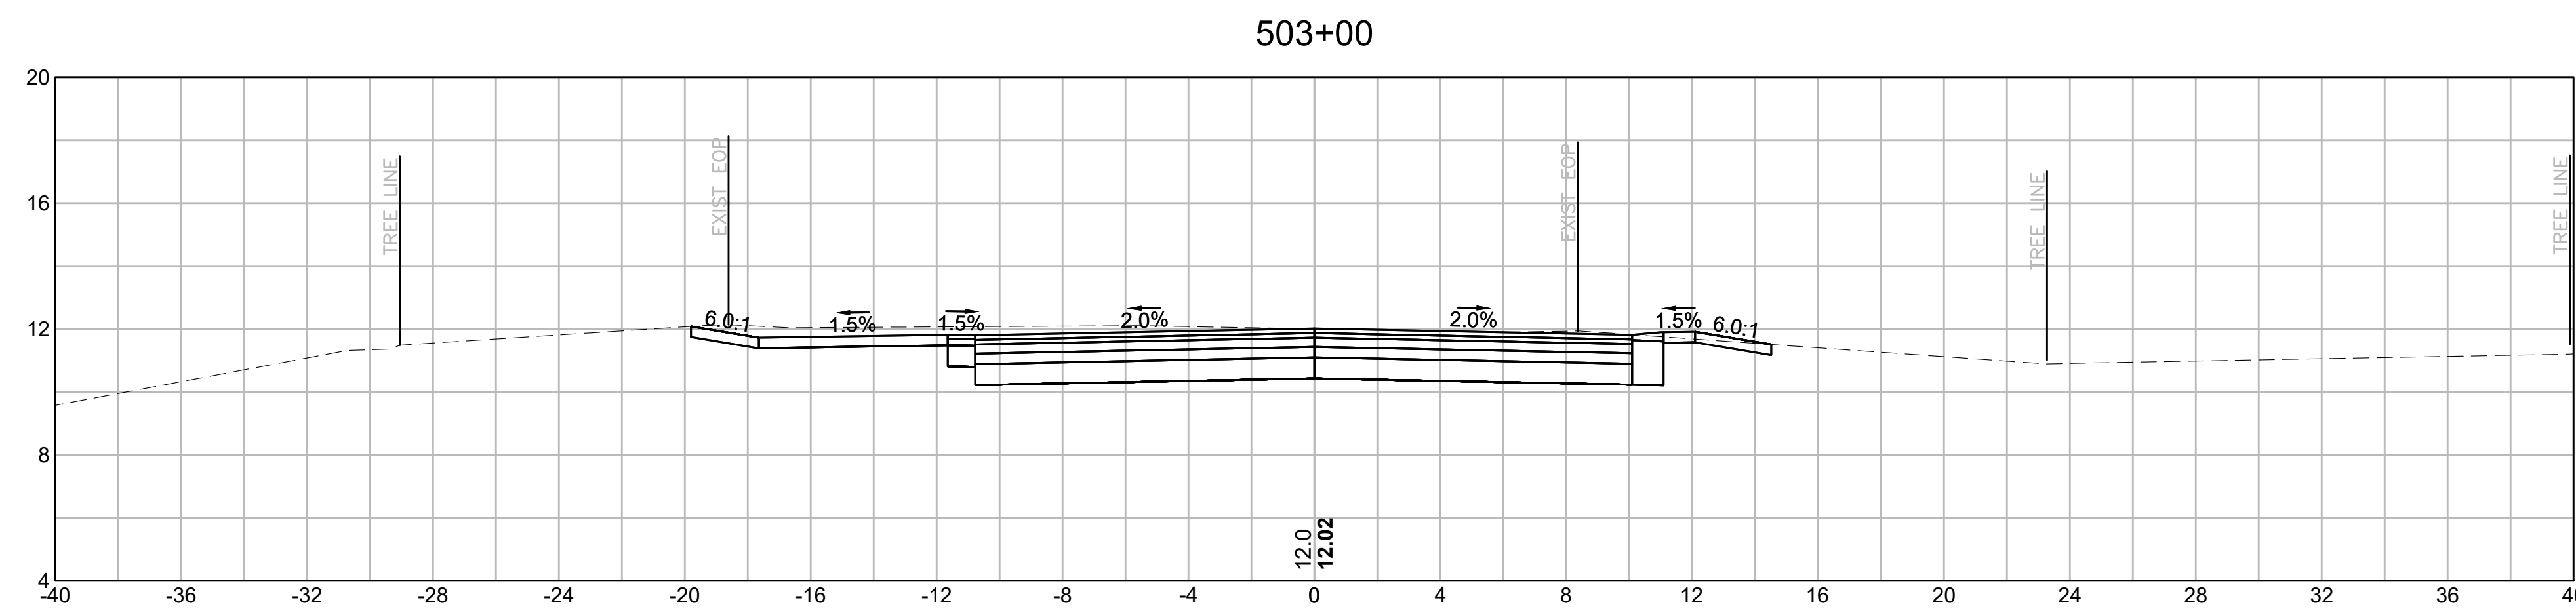


MATERIAL	AREA
CUT:	31.06 SF
FILL:	0.00 SF

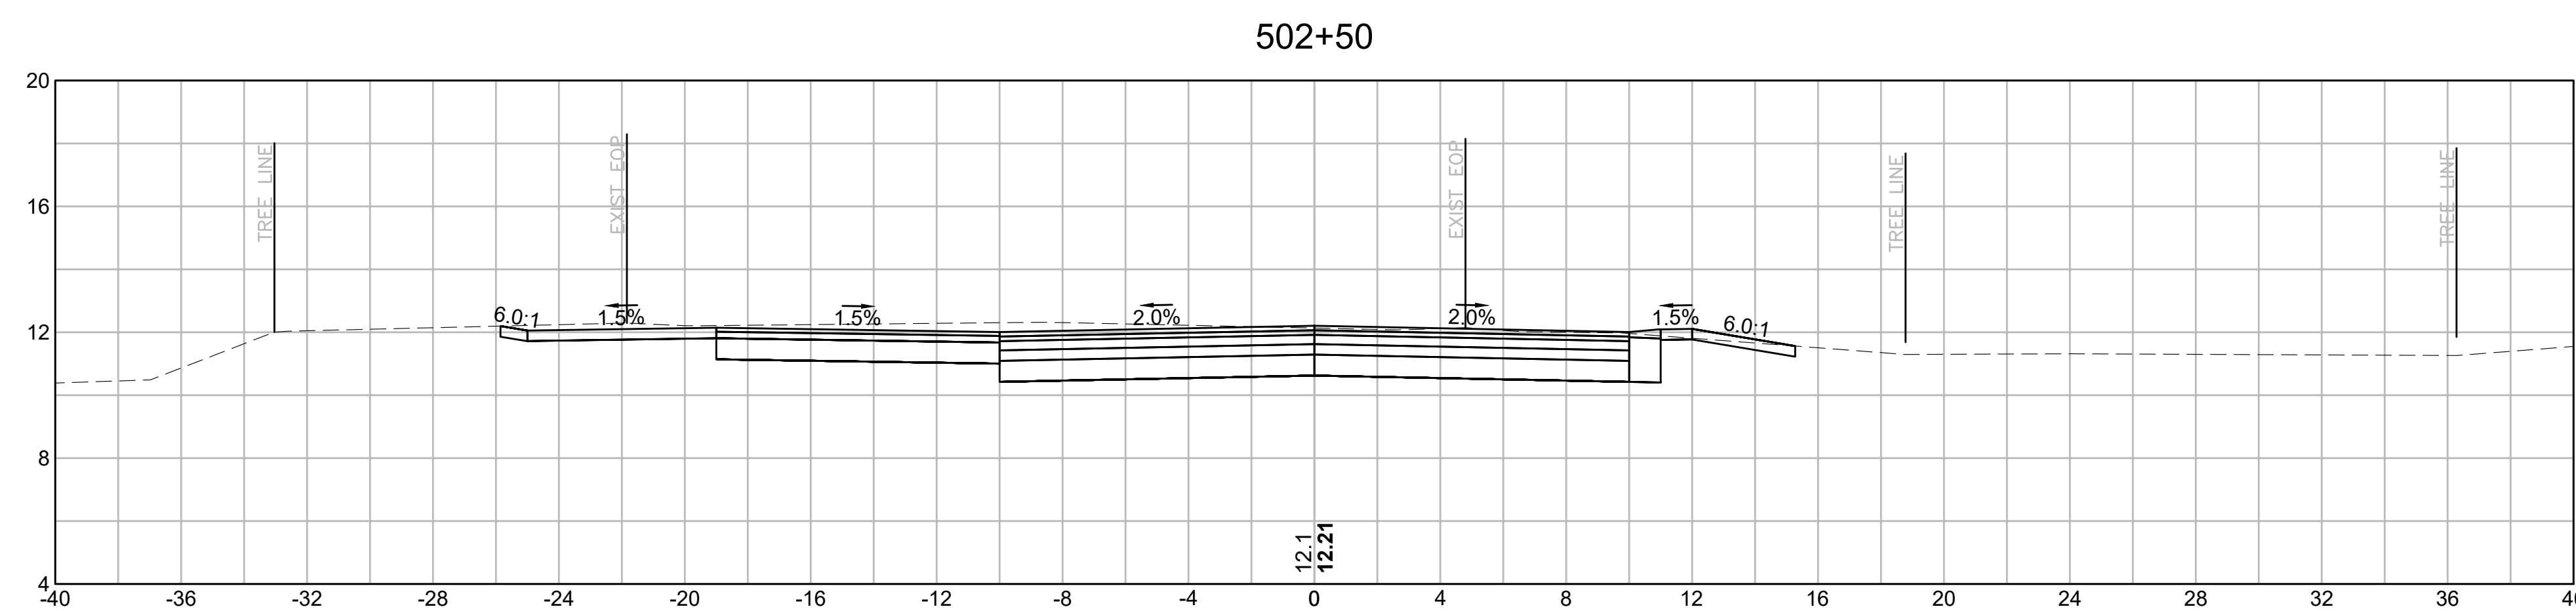

MATERIAL	AREA
CUT:	48.65 SF
FILL:	0.00 SF

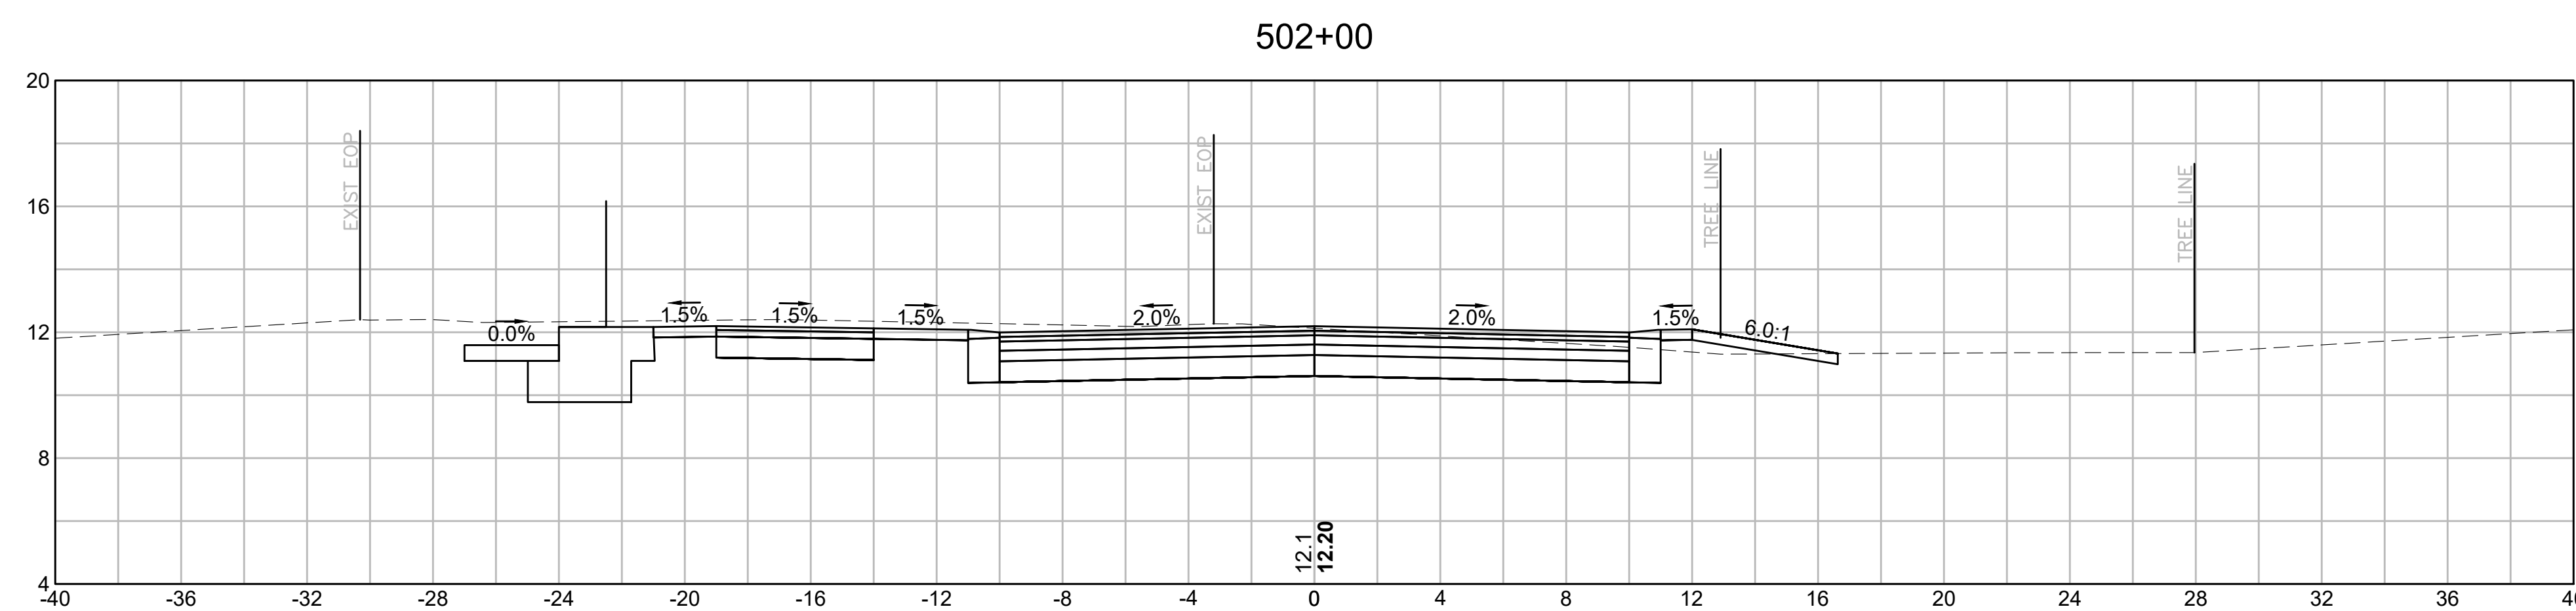


MATERIAL	AREA
CUT:	46.90 SF
FILL:	0.92 SF

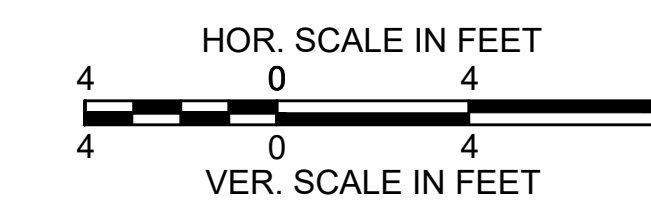


PROVINCETOWN
SHANK PAINTER ROAD & ROUTE 6

STATE	FED. AID PROJ. NO.	SHEET NO.	TOTAL SHEETS
MA	-	254	293
PROJECT FILE NO.		608744	


ROUTE 6 EASTBOUND
CROSS SECTIONS - 03

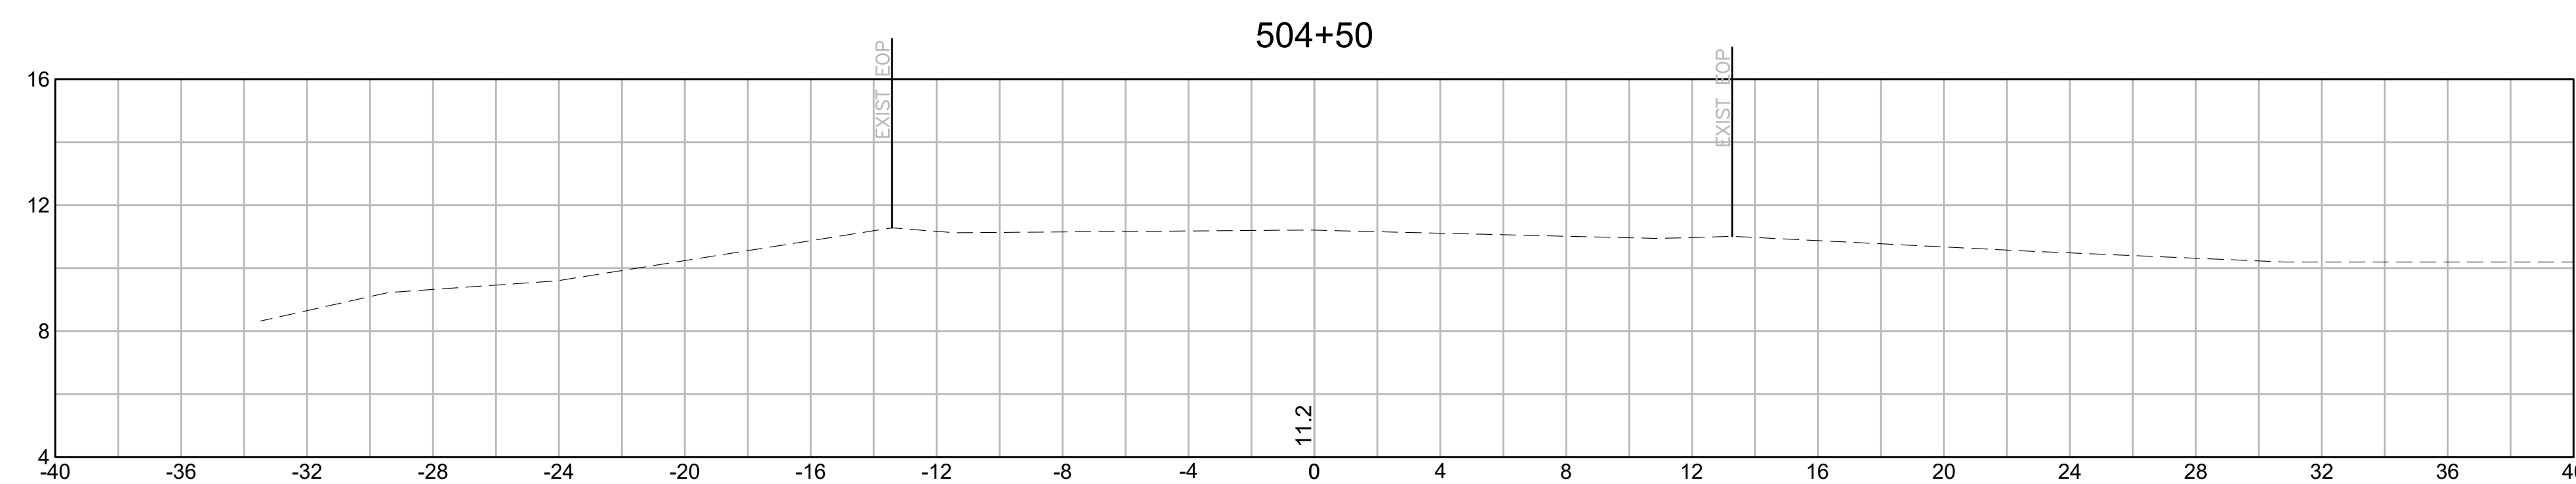


MATERIAL	AREA
CUT:	0.00 SF
FILL:	0.00 SF

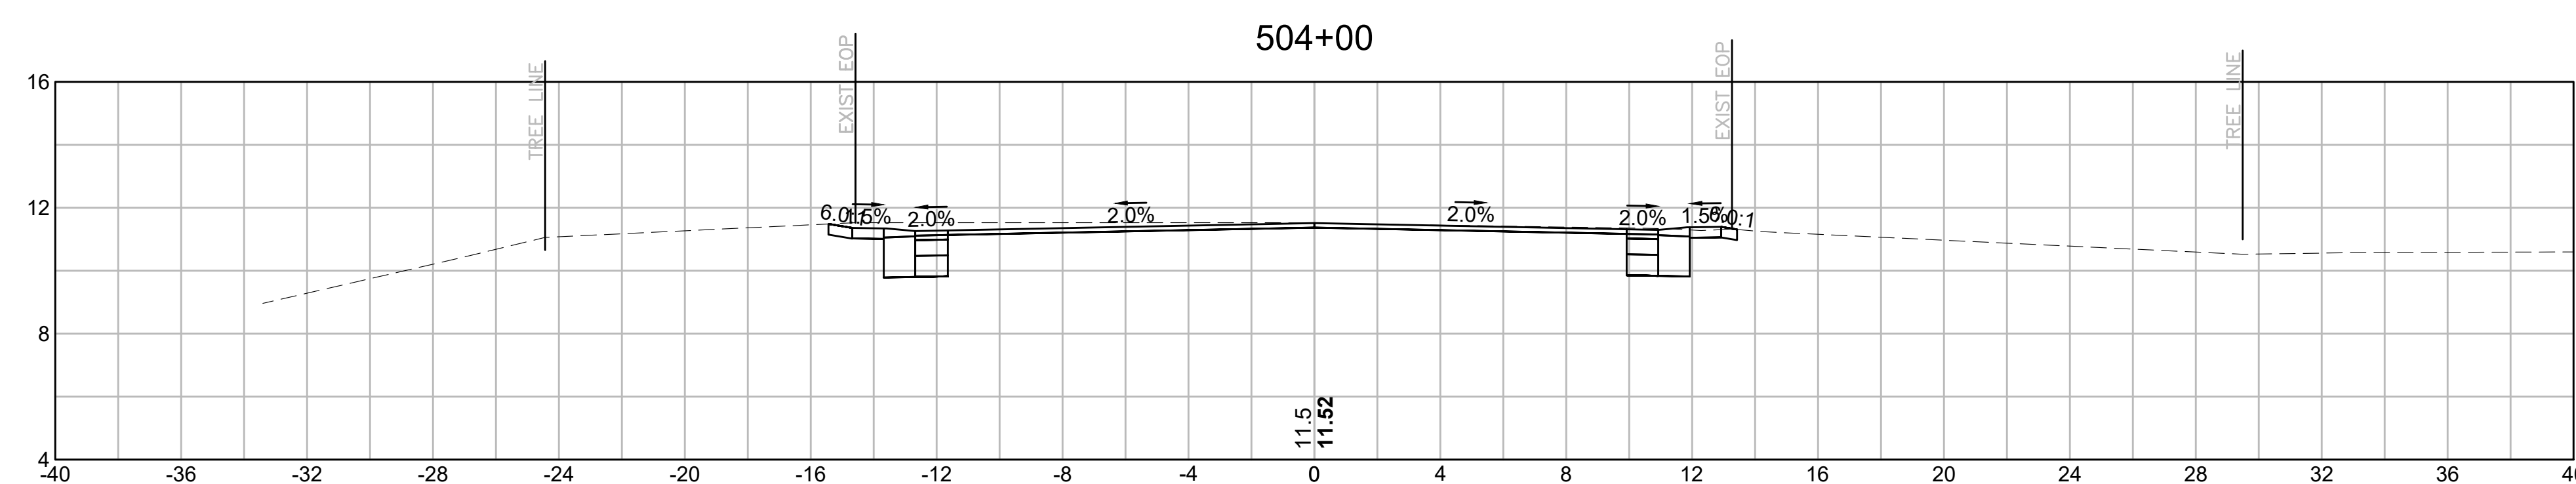

MATERIAL	AREA
CUT:	12.52 SF
FILL:	0.00 SF

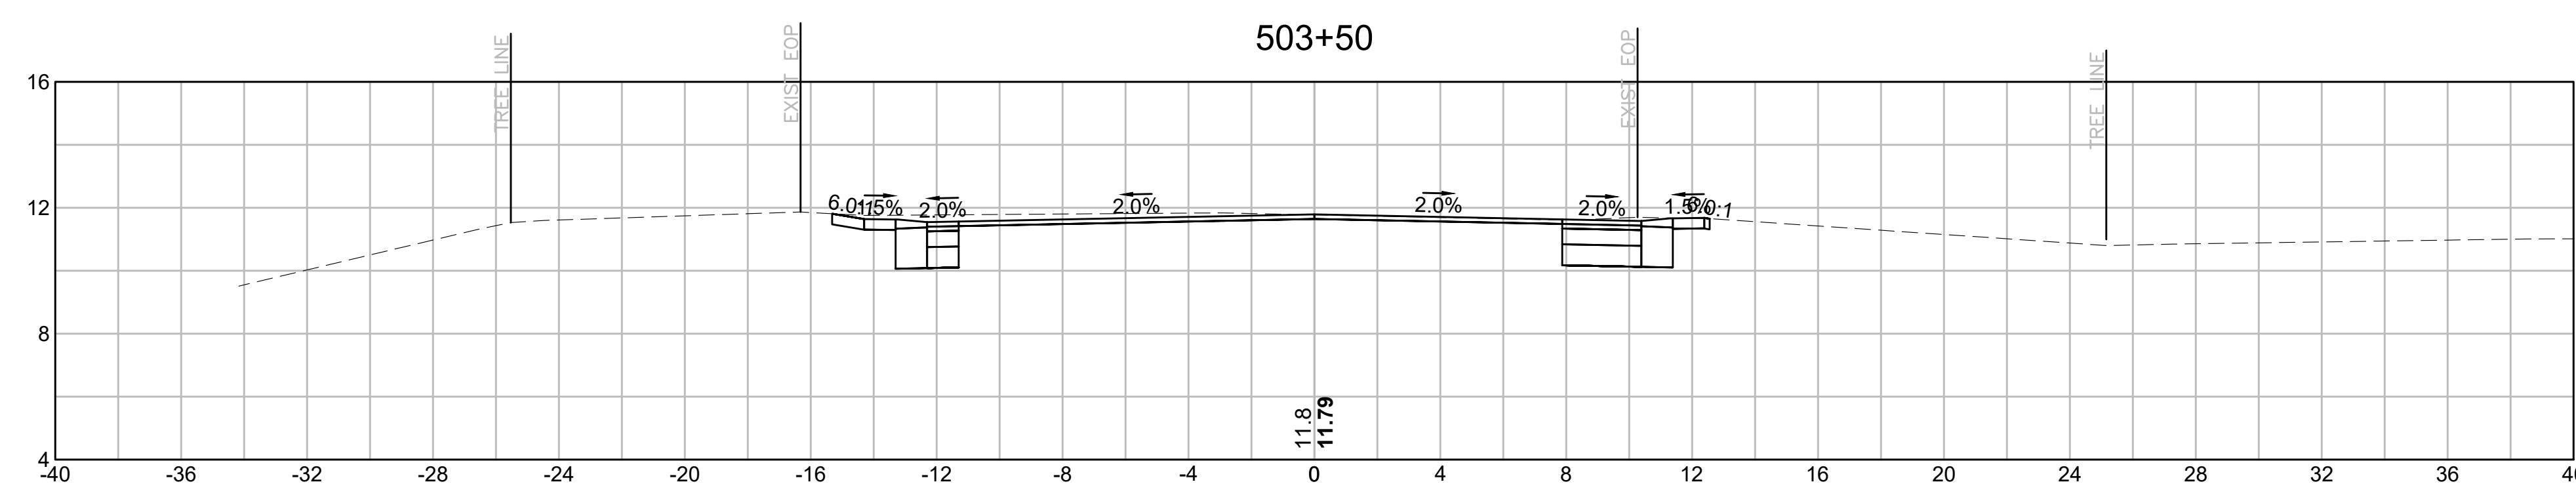

MATERIAL	AREA
CUT:	14.12 SF
FILL:	0.00 SF


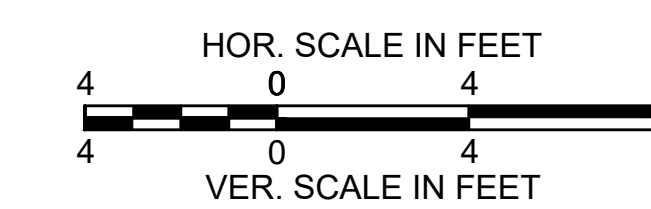


PROVINCETOWN
SHANK PAINTER ROAD & ROUTE 6


STATE	FED. AID PROJ. NO.	SHEET NO.	TOTAL SHEETS
MA	-	255	293
PROJECT FILE NO.		608744	

ROUTE 6 WESTBOUND
CROSS SECTIONS - 01


MATERIAL	AREA
CUT:	16.53 SF
FILL:	0.00 SF

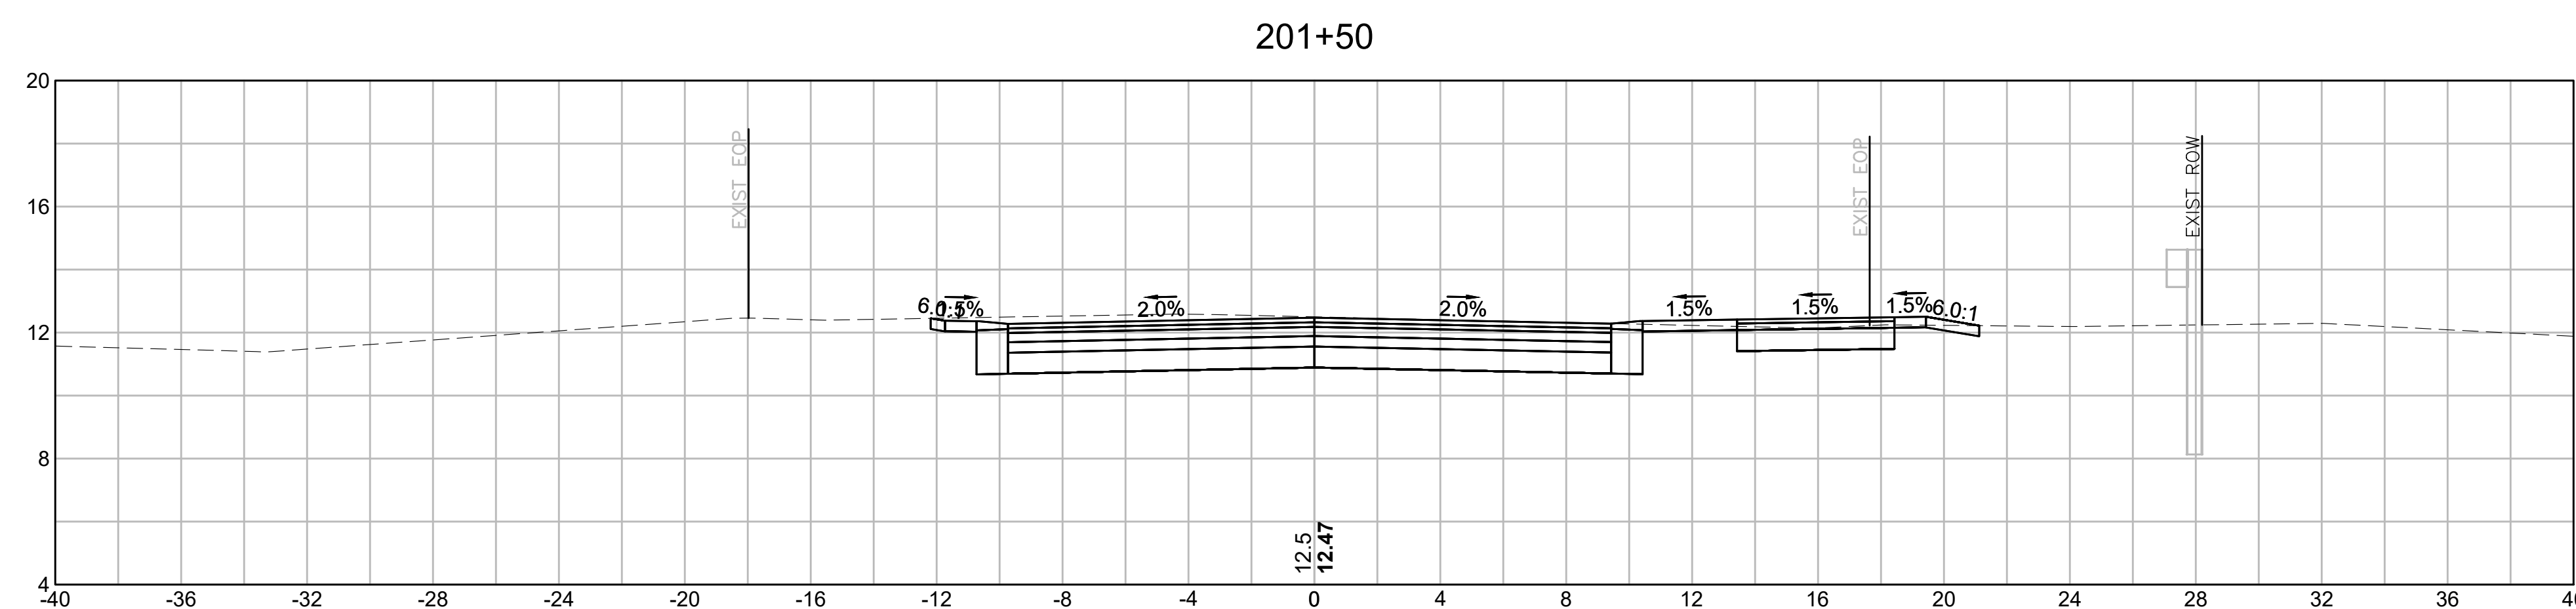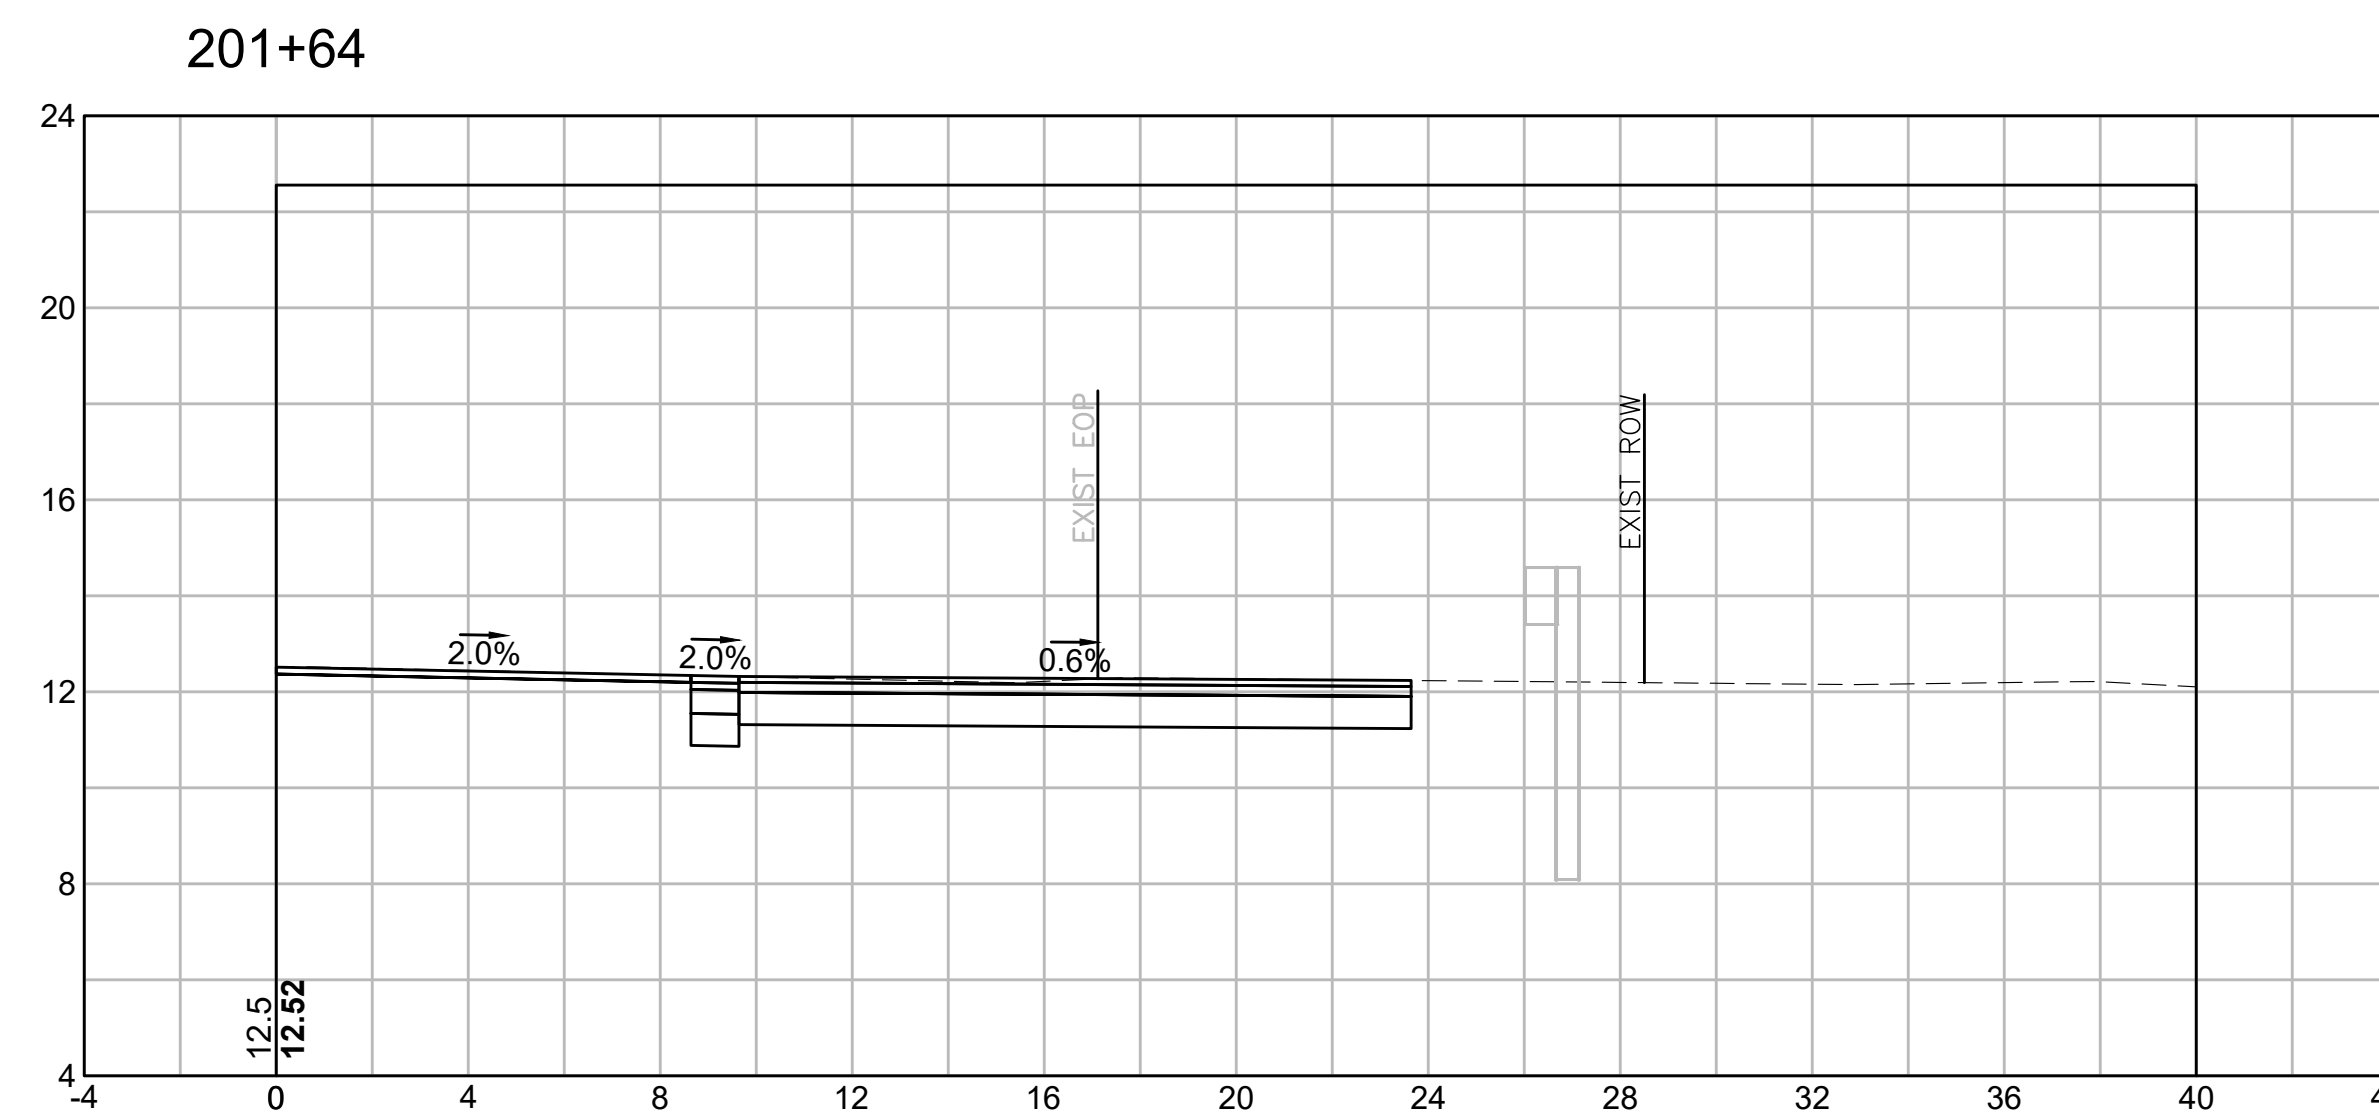

MATERIAL	AREA
CUT:	30.00 SF
FILL:	0.12 SF

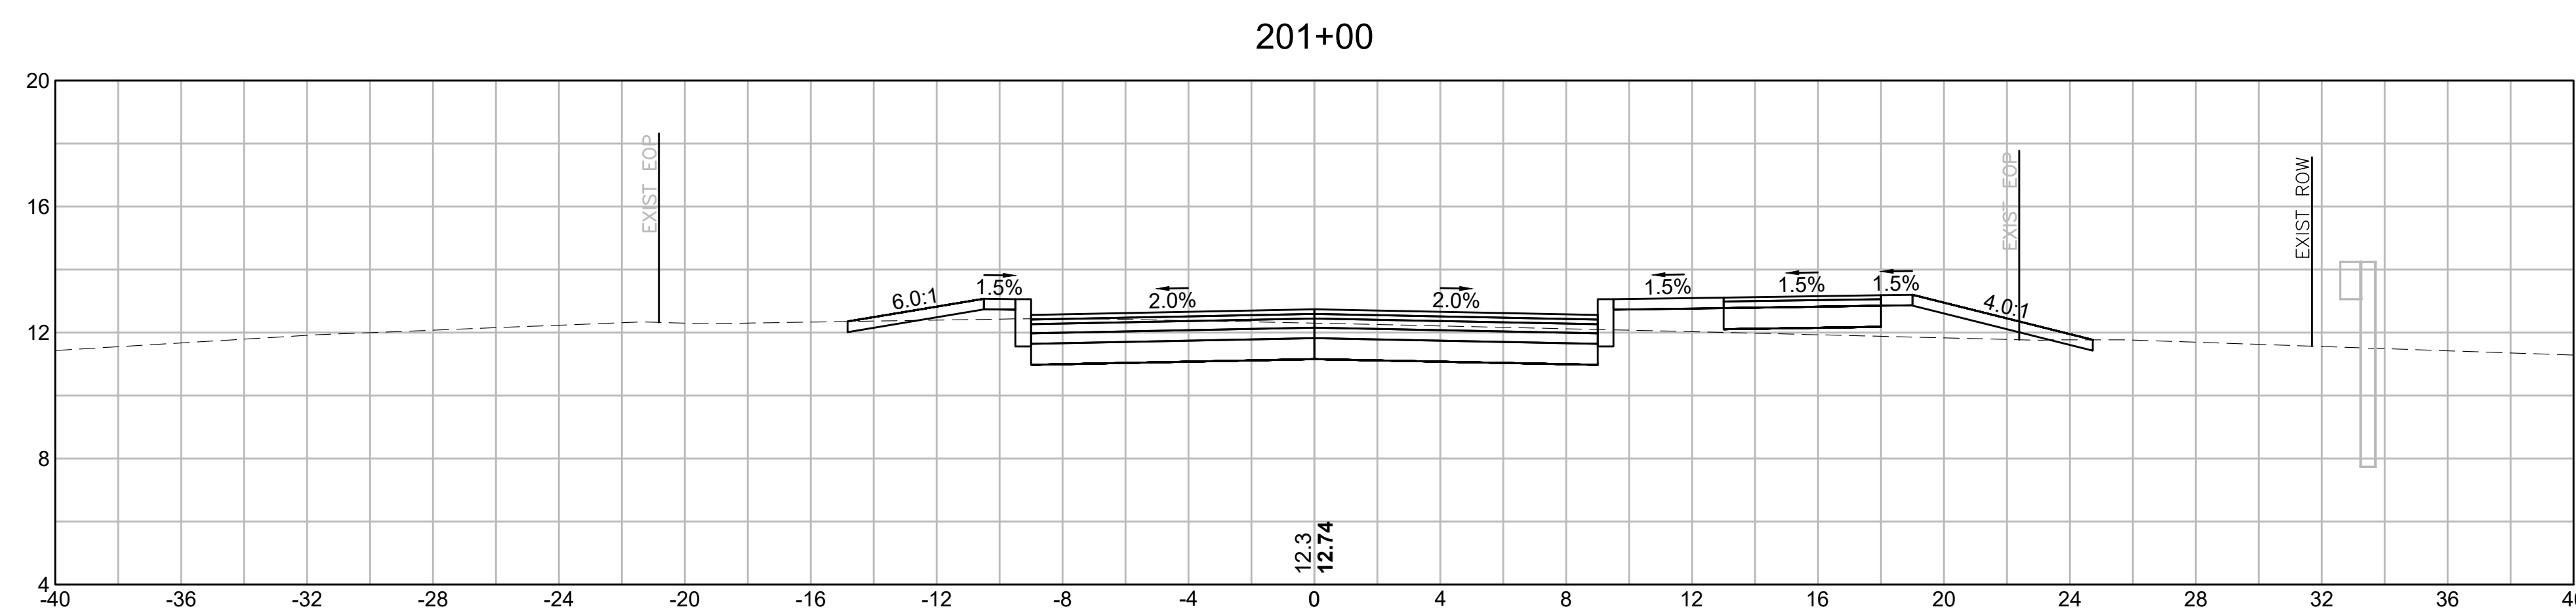


MATERIAL	AREA
CUT:	30.94 SF
FILL:	13.72 SF

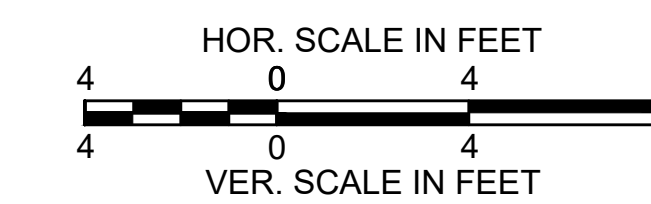


PROVINCETOWN
SHANK PAINTER ROAD & ROUTE 6

STATE	FED. AID PROJ. NO.	SHEET NO.	TOTAL SHEETS
MA	-	256	293
PROJECT FILE NO. 608744			


ROUTE 6 WESTBOUND
CROSS SECTIONS - 02

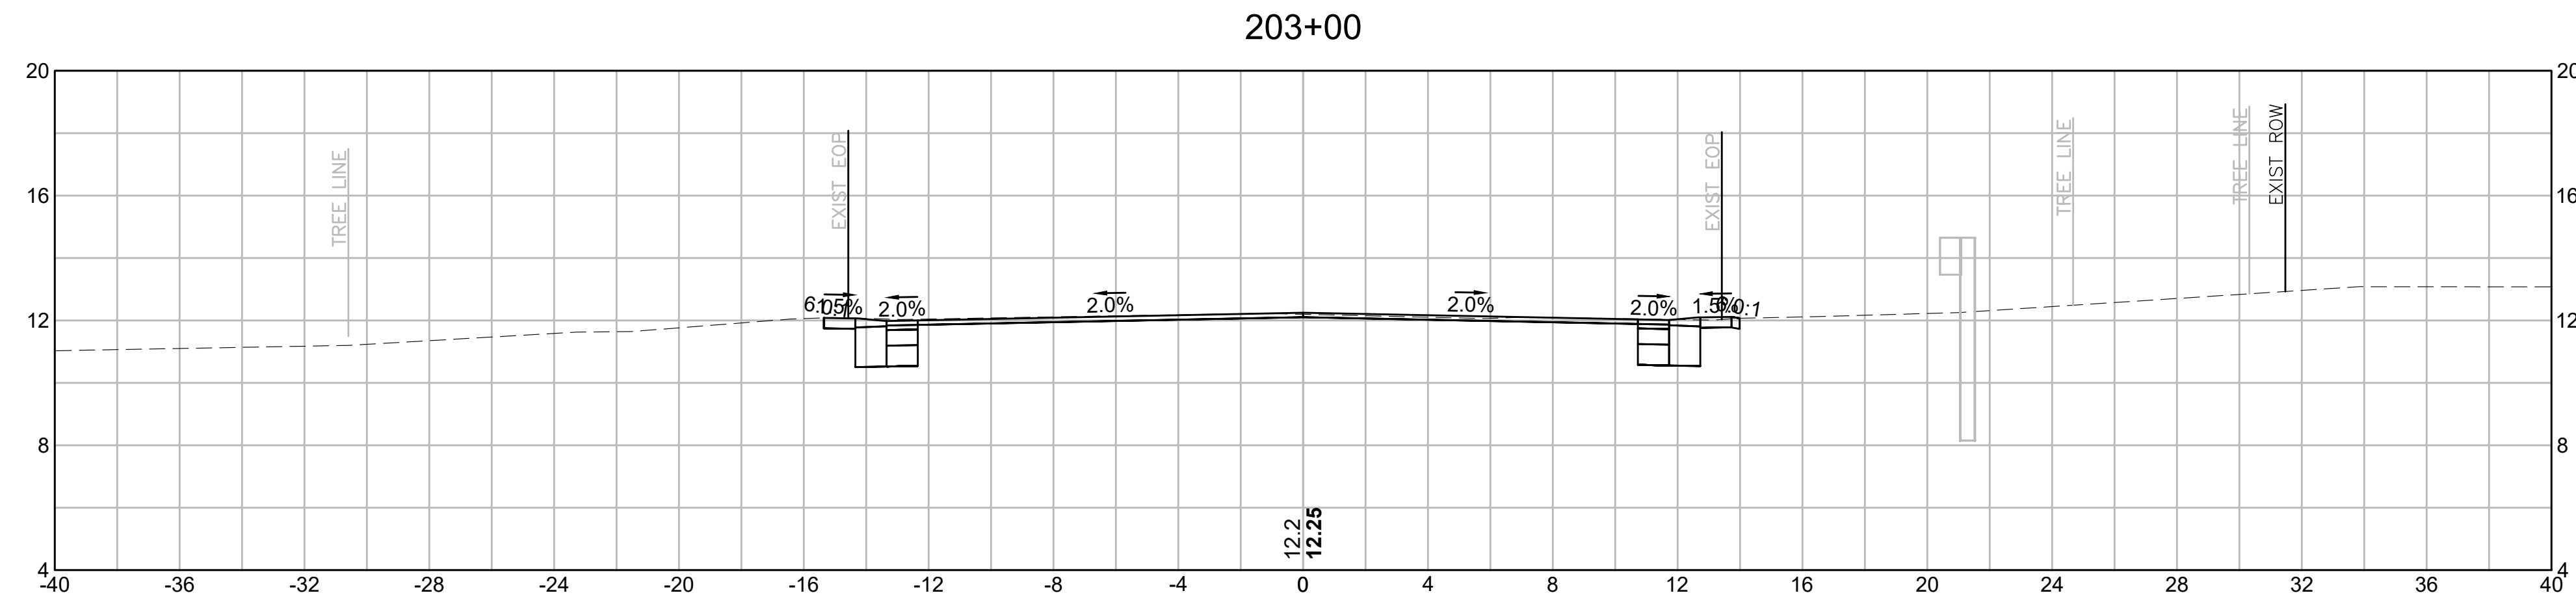


MATERIAL	AREA
CUT:	9.90 SF
FILL:	0.00 SF

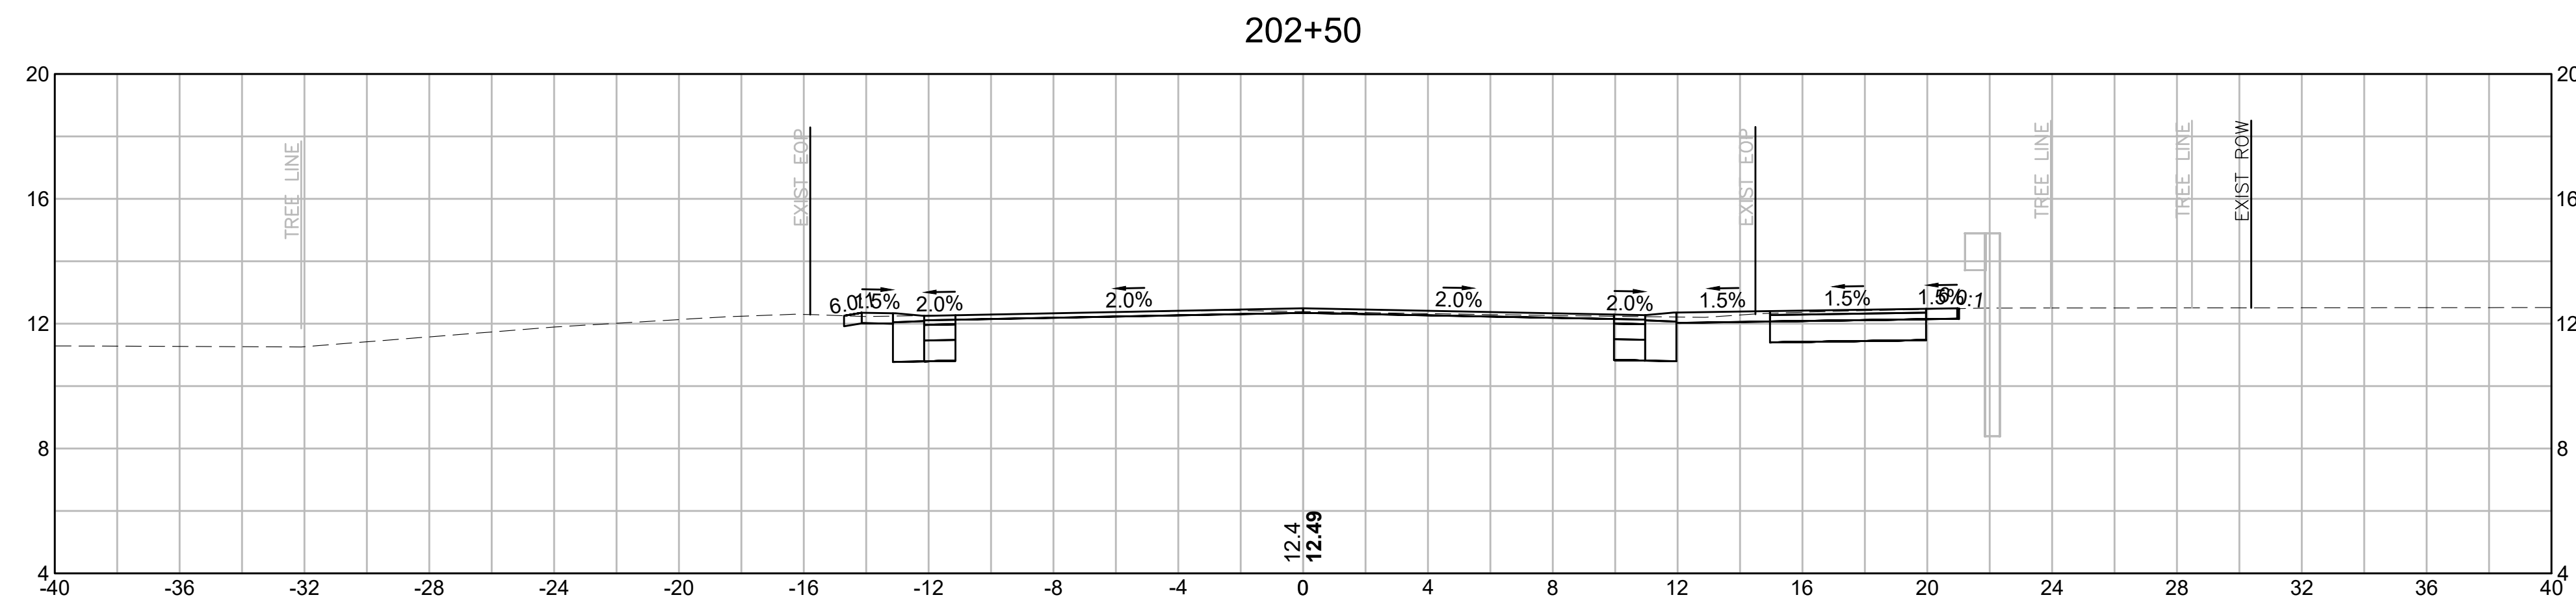

MATERIAL	AREA
CUT:	13.98 SF
FILL:	0.00 SF

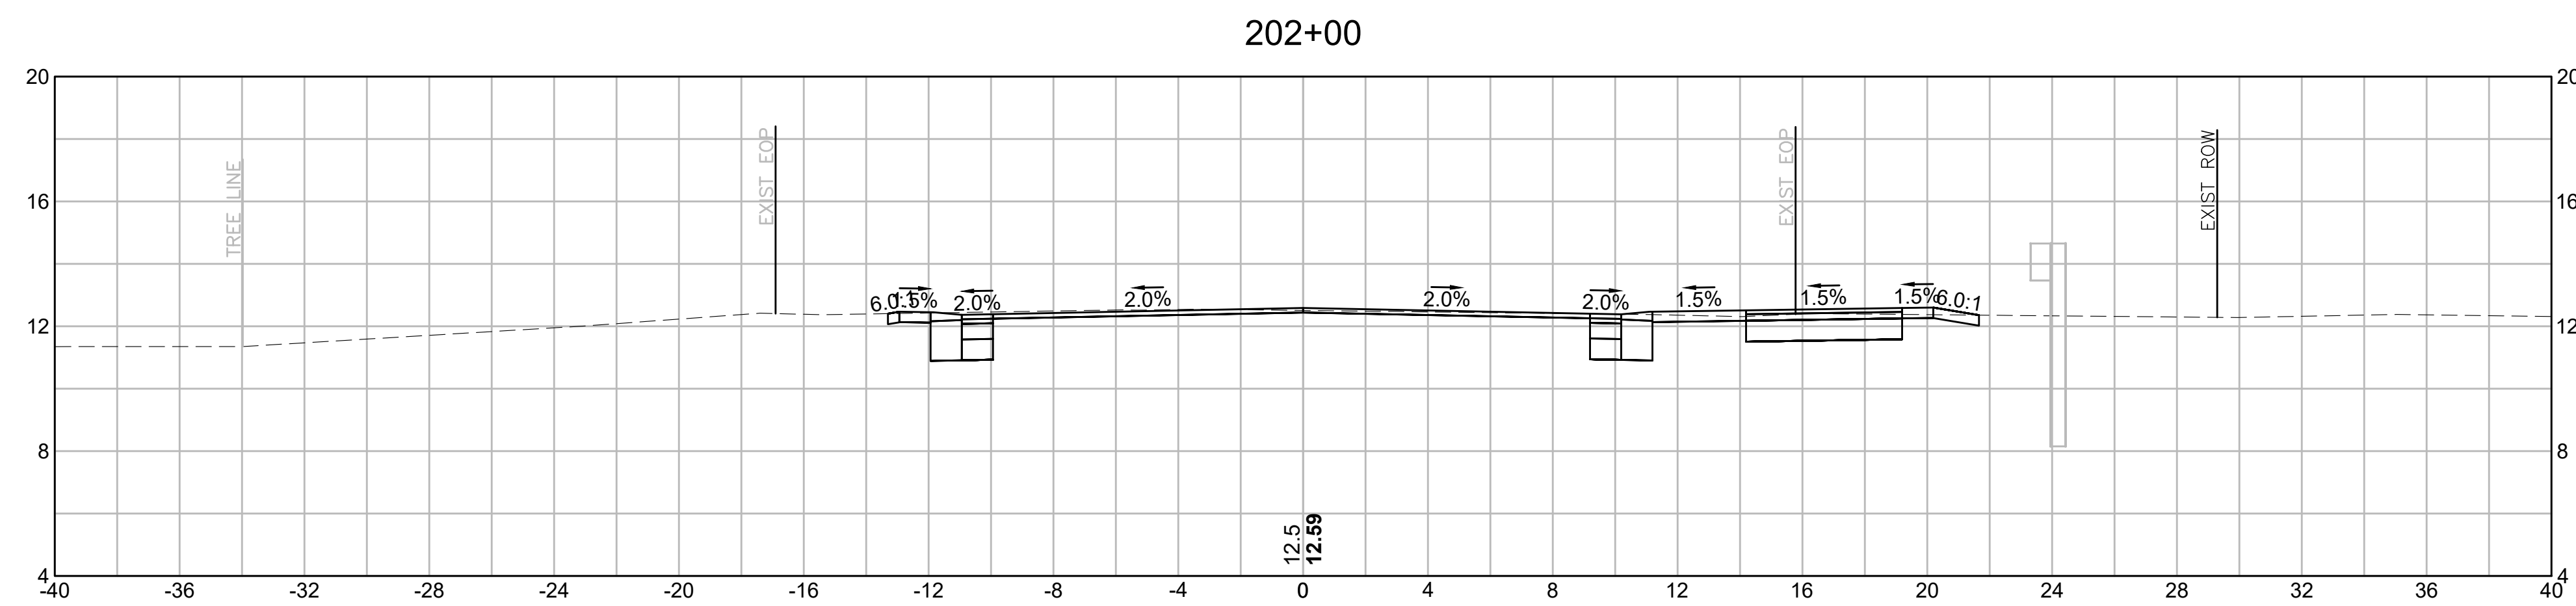


MATERIAL	AREA
CUT:	14.25 SF
FILL:	0.00 SF

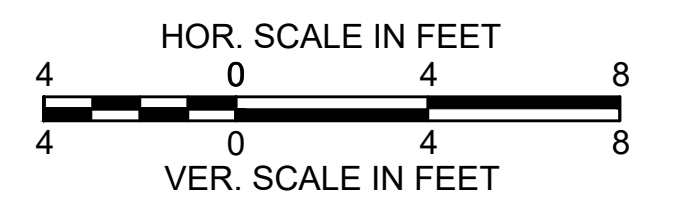


PROVINCETOWN
SHANK PAINTER ROAD & ROUTE 6

STATE	FED. AID PROJ. NO.	SHEET NO.	TOTAL SHEETS
MA	-	257	293
PROJECT FILE NO.		608744	


ROUTE 6 WESTBOUND
CROSS SECTIONS - 03

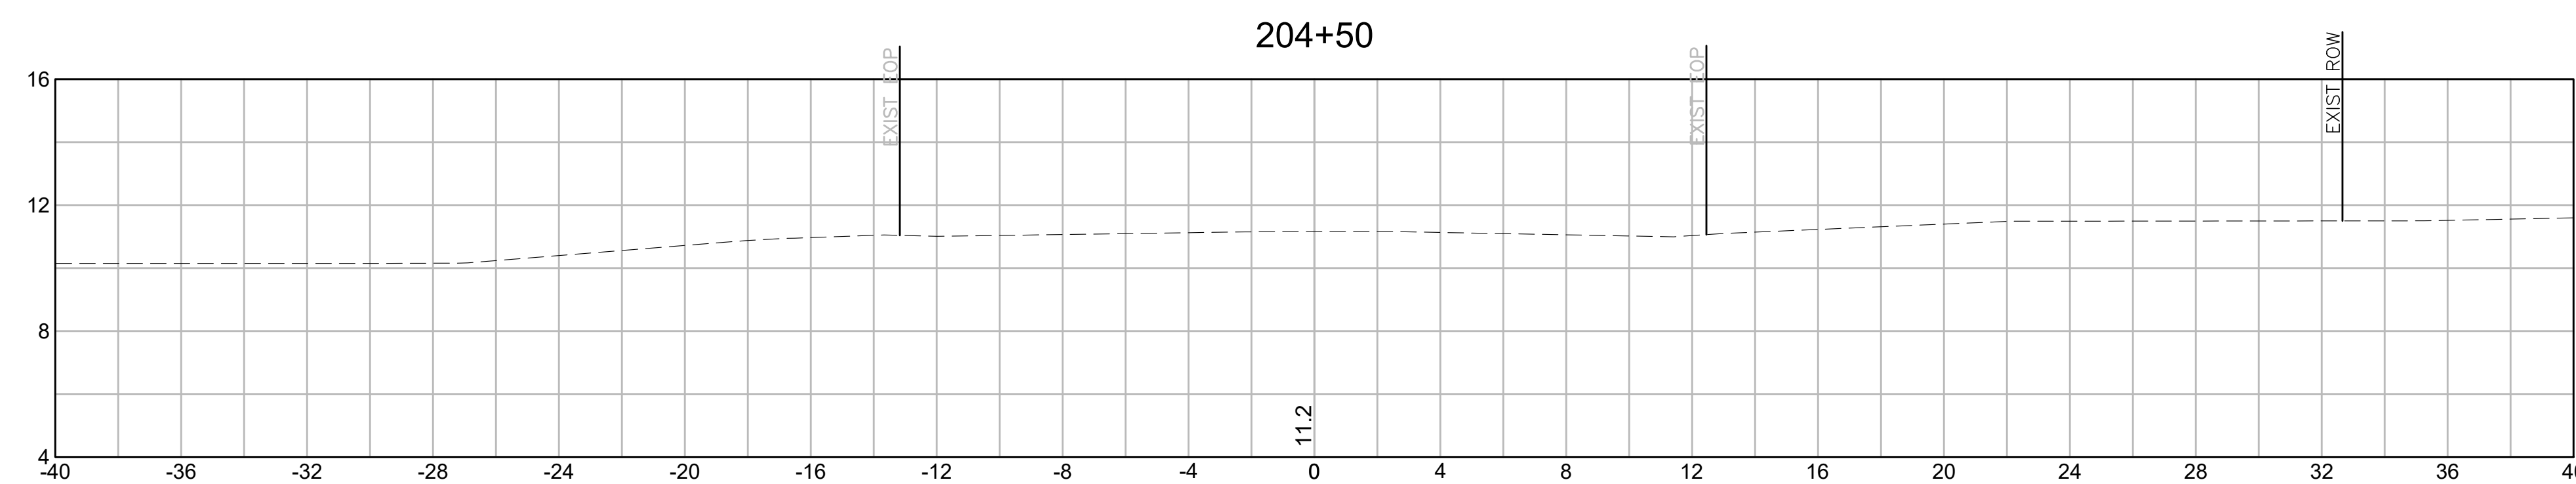


MATERIAL	AREA
CUT:	0.00 SF
FILL:	0.00 SF

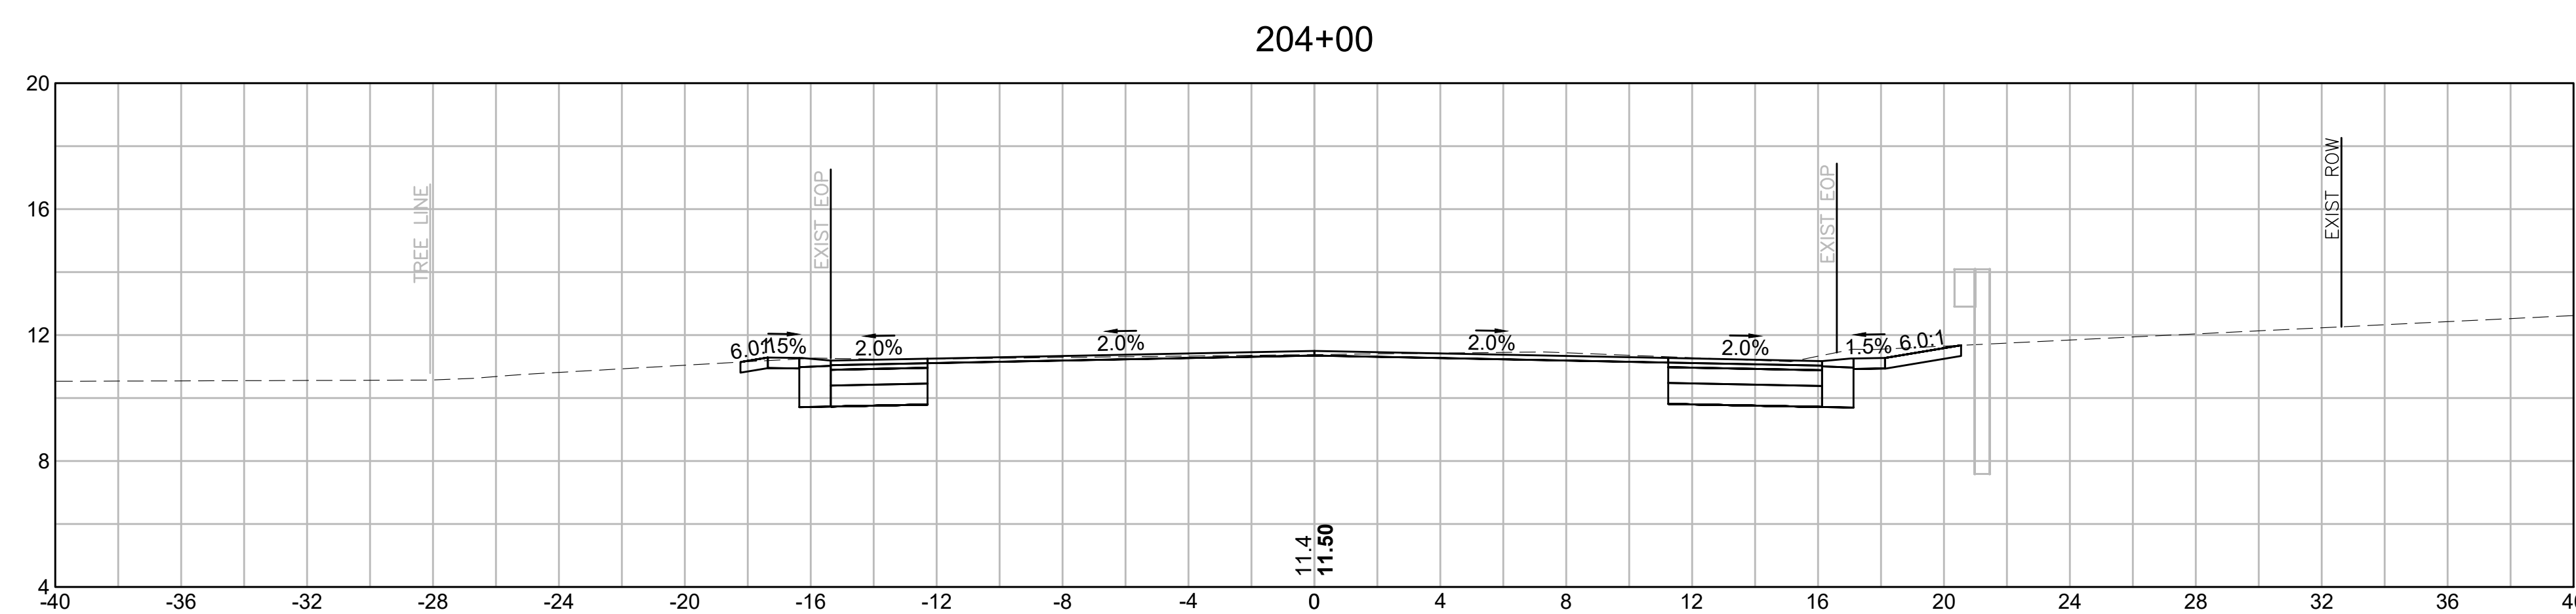

MATERIAL	AREA
CUT:	20.25 SF
FILL:	0.00 SF

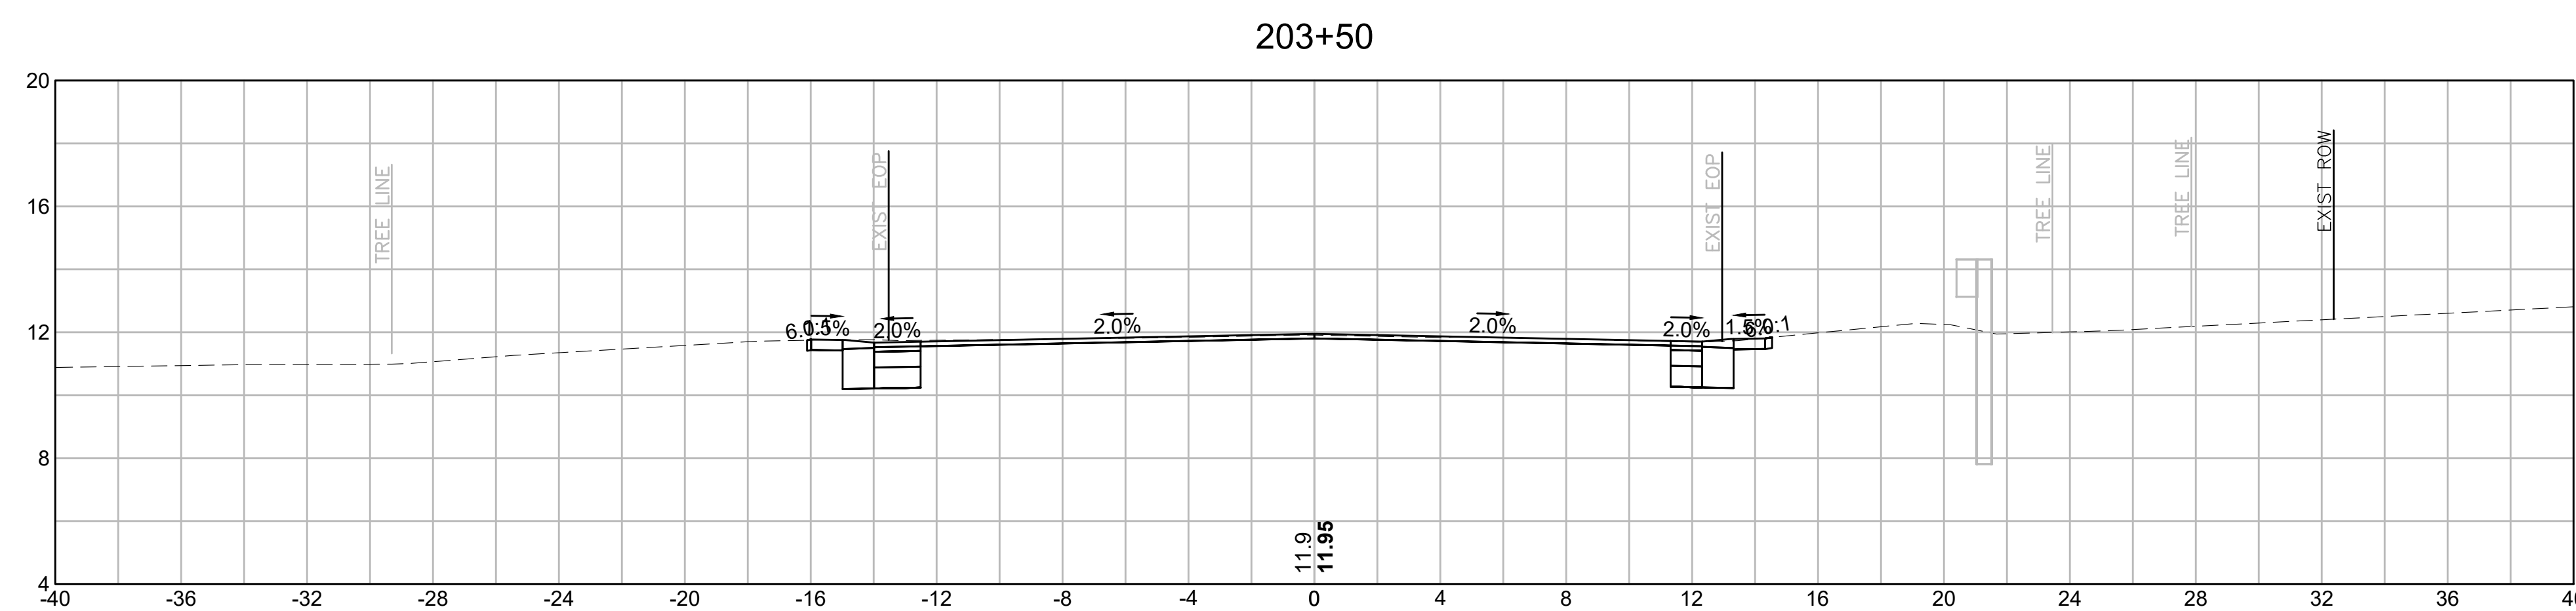


MATERIAL	AREA
CUT:	10.63 SF
FILL:	0.00 SF

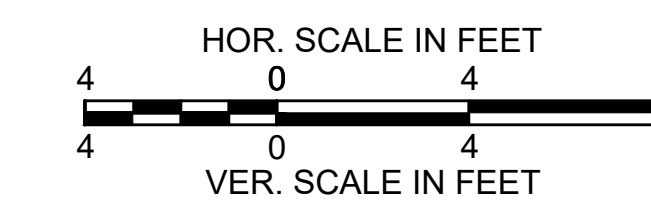


PROVINCETOWN
SHANK PAINTER ROAD & ROUTE 6

STATE	FED. AID PROJ. NO.	SHEET NO.	TOTAL SHEETS
MA	-	258	293
PROJECT FILE NO.		608744	


ROUNDABOUT
CROSS SECTIONS - 01

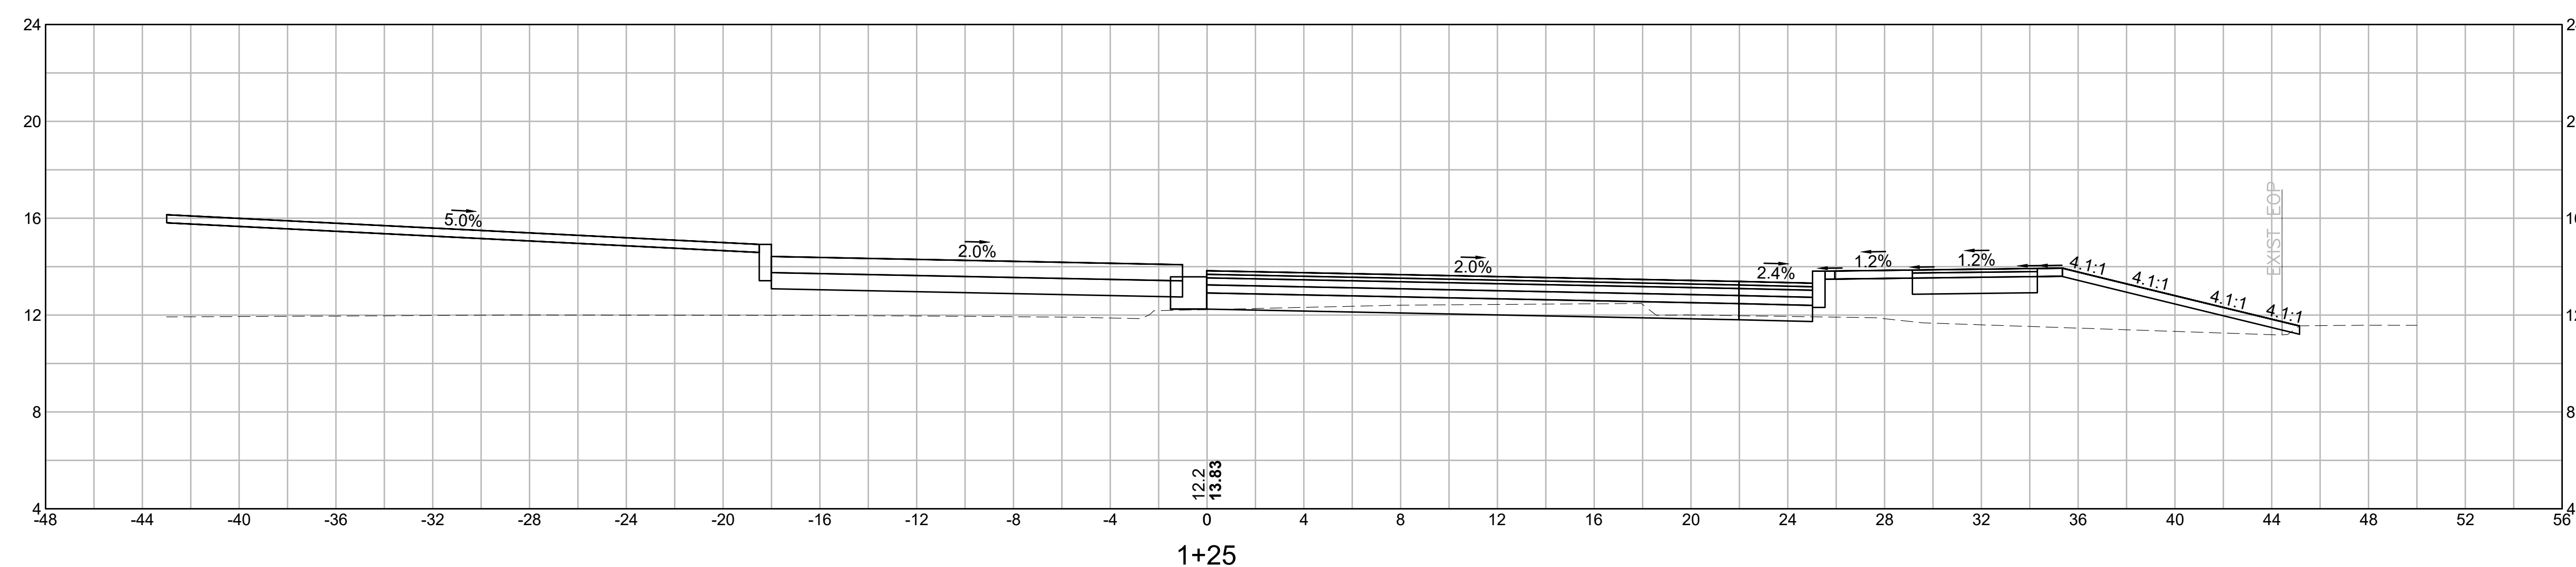

MATERIAL	AREA
CUT:	7.16 SF
FILL:	121.12 SF

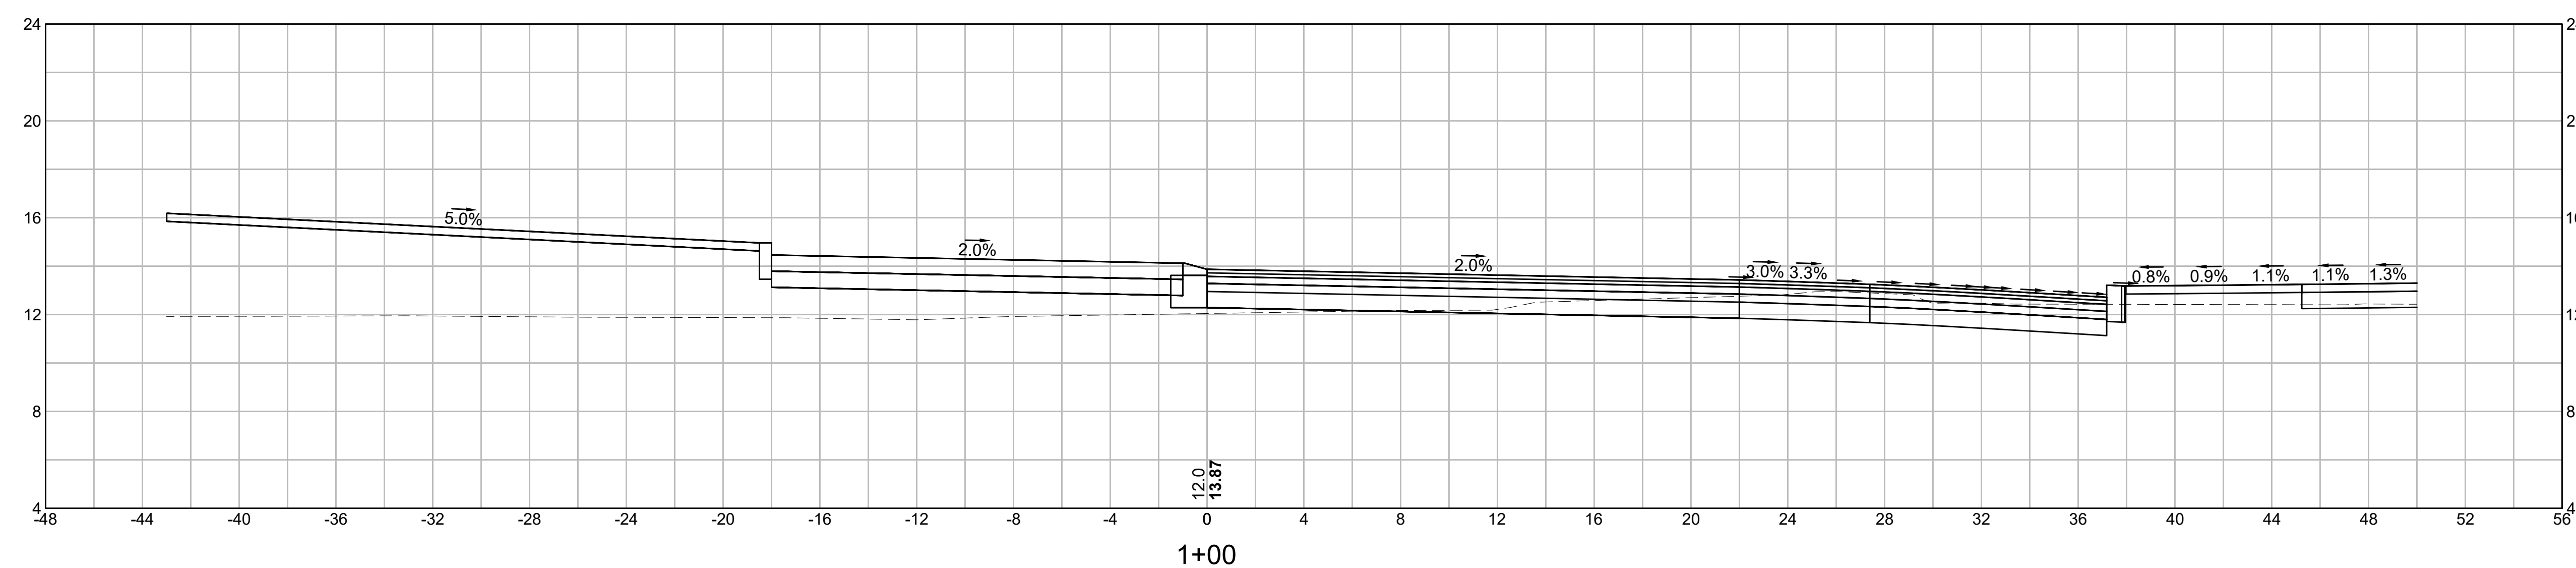


MATERIAL	AREA
CUT:	25.06 SF
FILL:	104.43 SF

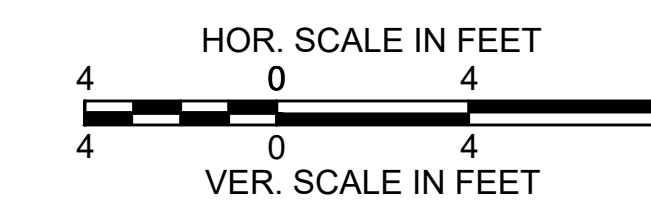


PROVINCETOWN
SHANK PAINTER ROAD & ROUTE 6

STATE	FED. AID PROJ. NO.	SHEET NO.	TOTAL SHEETS
MA	-	259	293
PROJECT FILE NO.		608744	


ROUNDABOUT
CROSS SECTIONS - 02

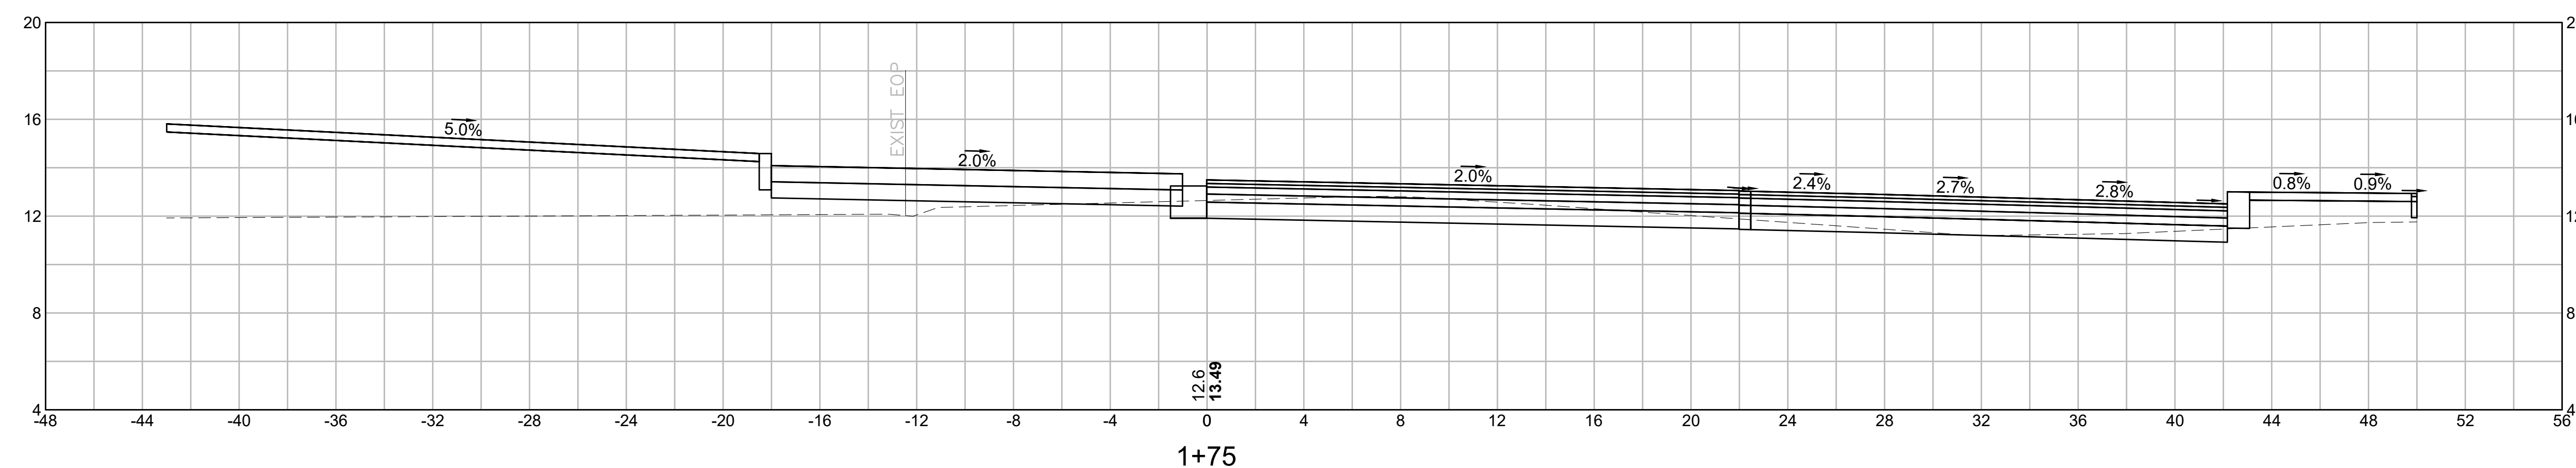

MATERIAL	AREA
CUT:	24.06 SF
FILL:	82.52 SF

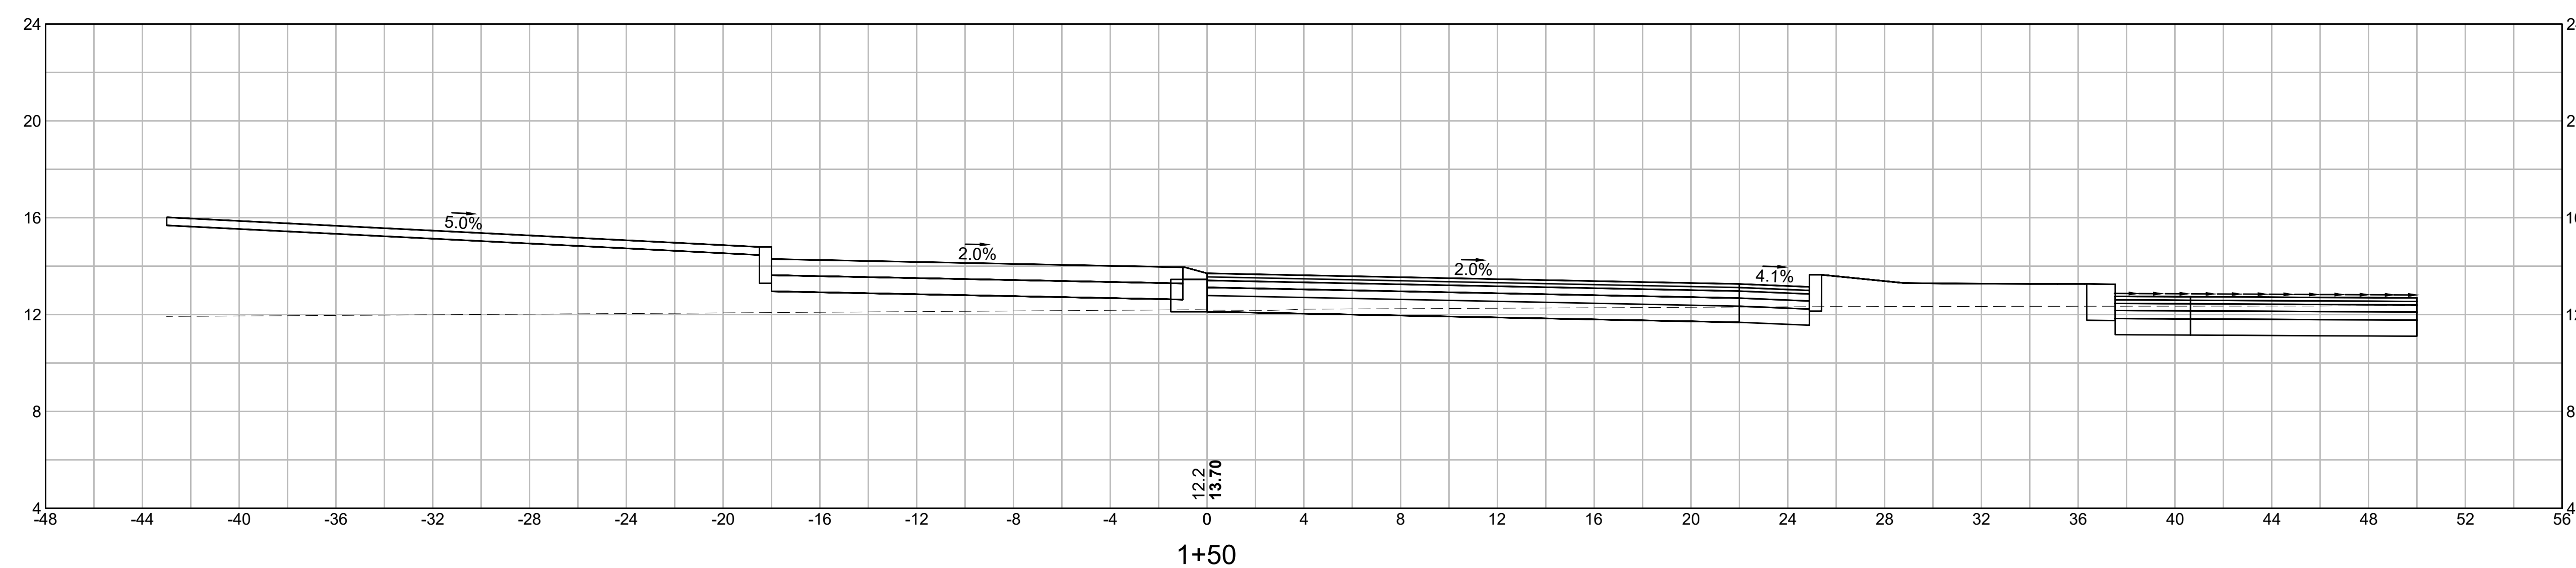


MATERIAL	AREA
CUT:	25.83 SF
FILL:	97.66 SF

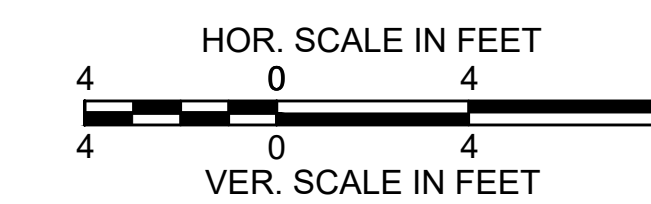


PROVINCETOWN
SHANK PAINTER ROAD & ROUTE 6

STATE	FED. AID PROJ. NO.	SHEET NO.	TOTAL SHEETS
MA	-	260	293
PROJECT FILE NO.		608744	


ROUNDABOUT
CROSS SECTIONS - 03

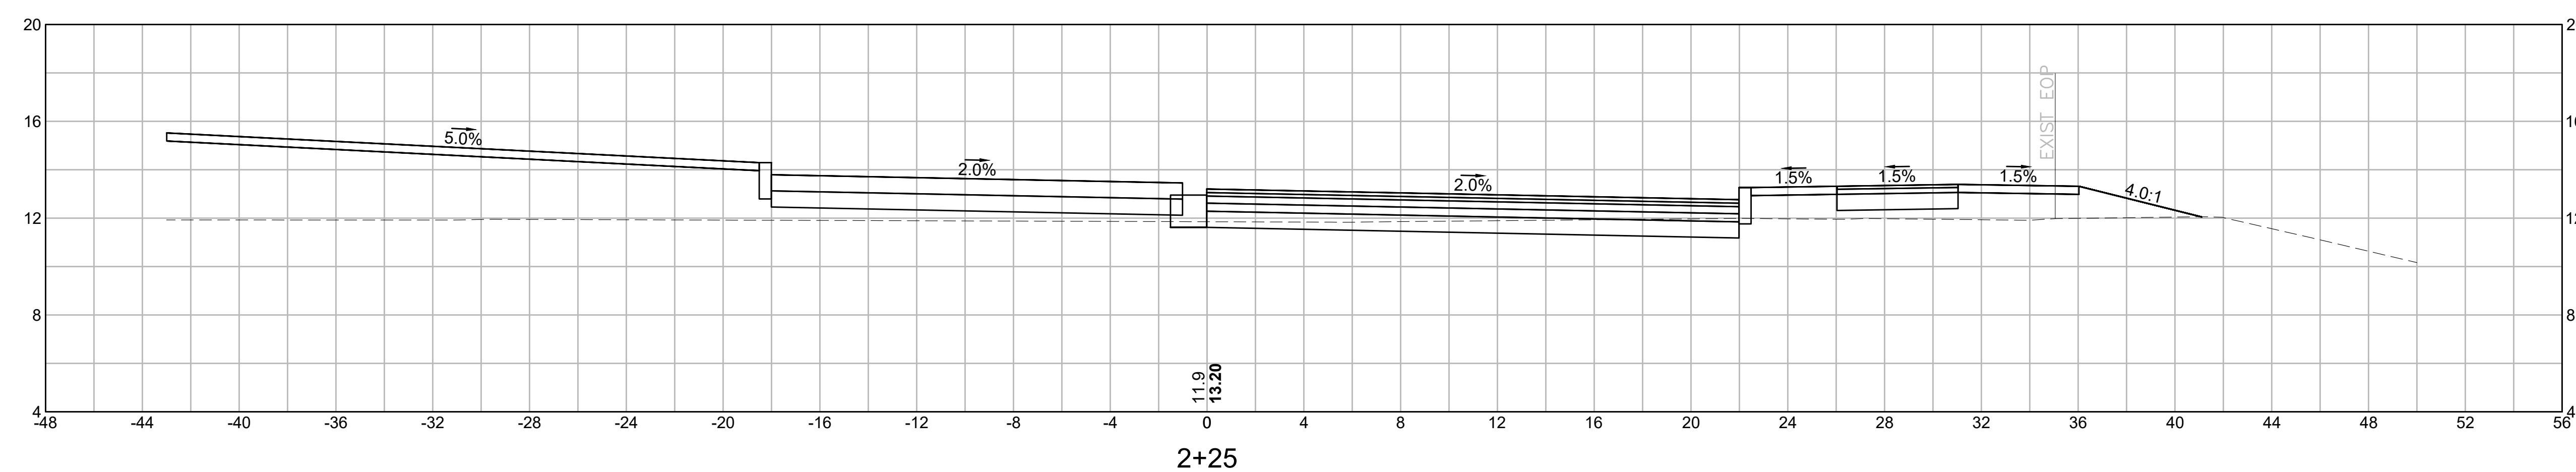

MATERIAL	AREA
CUT:	11.54 SF
FILL:	86.10 SF

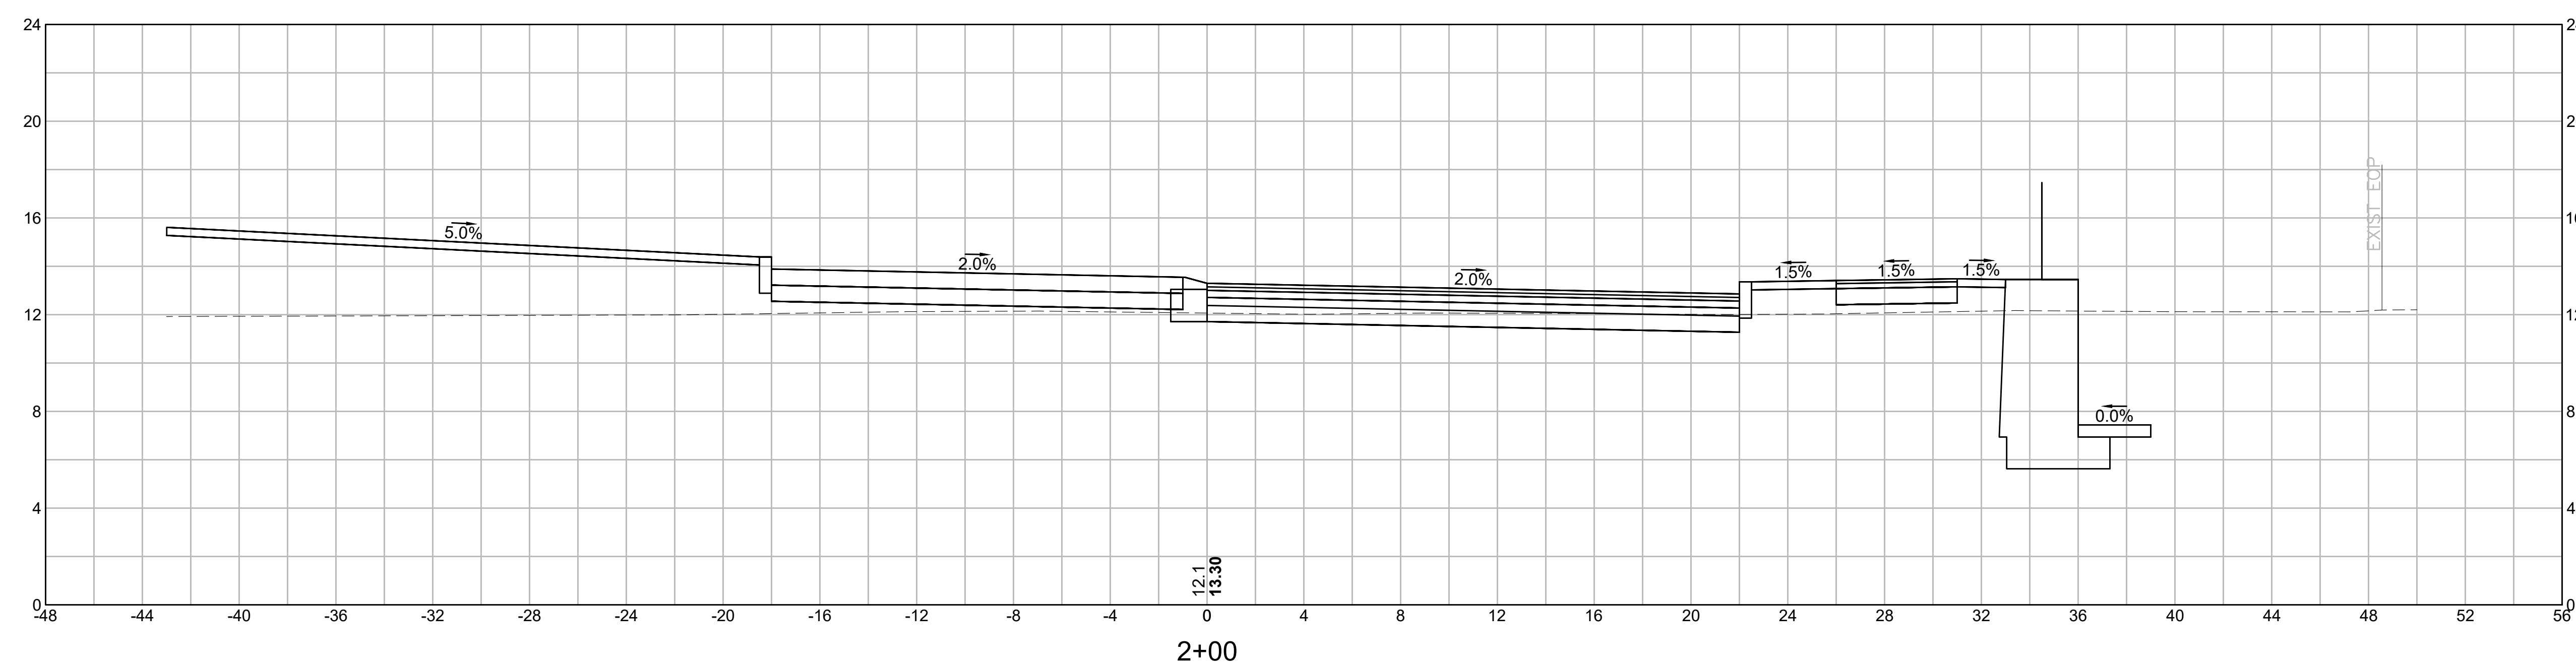


MATERIAL	AREA
CUT:	28.28 SF
FILL:	82.16 SF

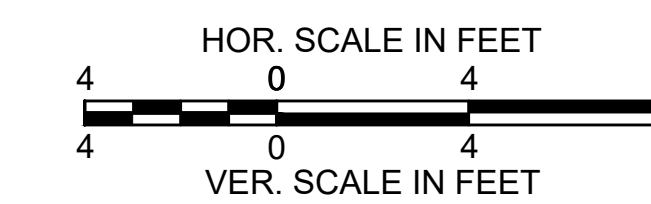


PROVINCETOWN
SHANK PAINTER ROAD & ROUTE 6

STATE	FED. AID PROJ. NO.	SHEET NO.	TOTAL SHEETS
MA	-	261	293
PROJECT FILE NO.		608744	


ROUNDABOUT
CROSS SECTIONS - 04

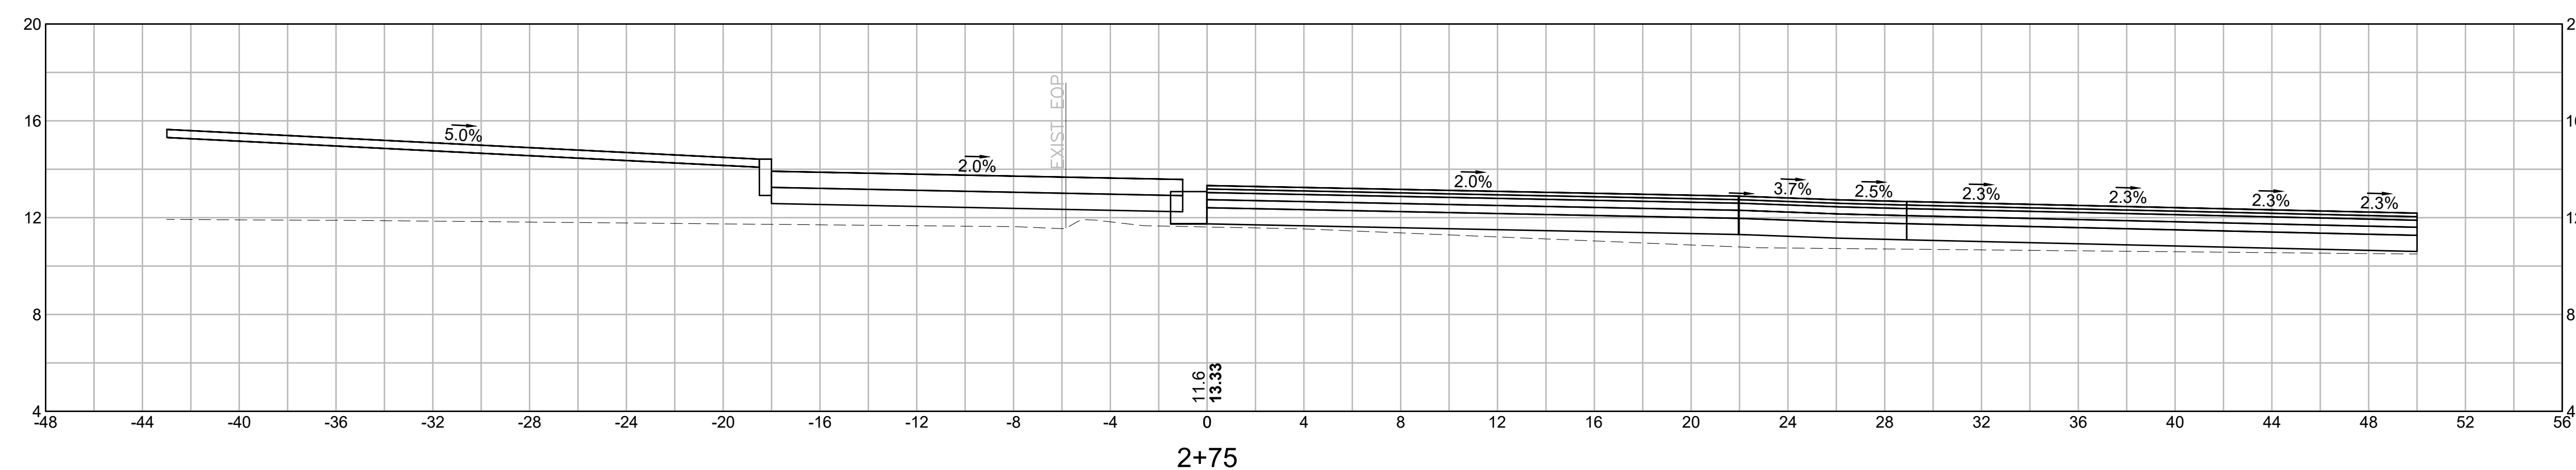

MATERIAL	AREA
CUT:	0.00 SF
FILL:	97.43 SF

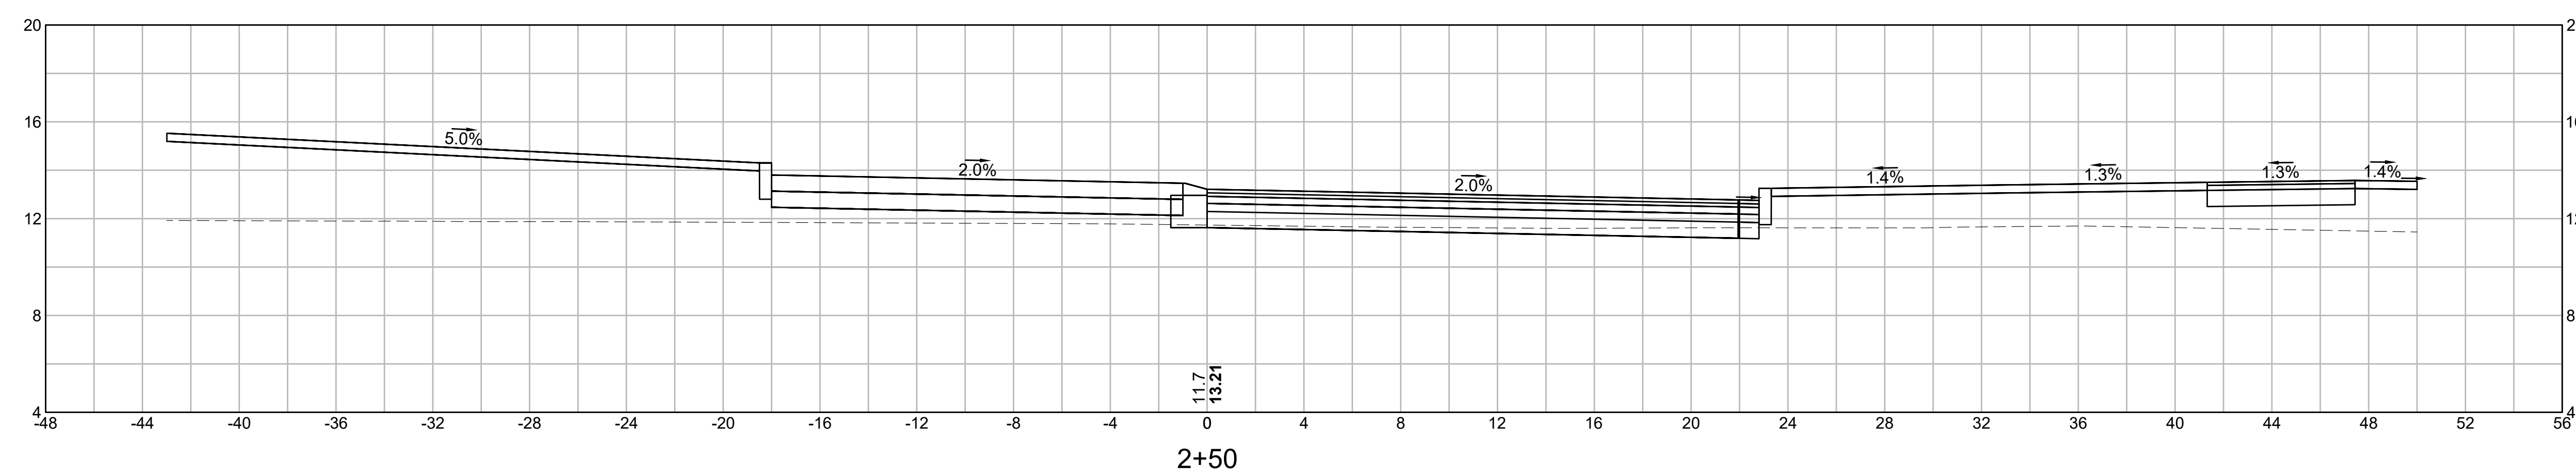


MATERIAL	AREA
CUT:	11.86 SF
FILL:	86.86 SF

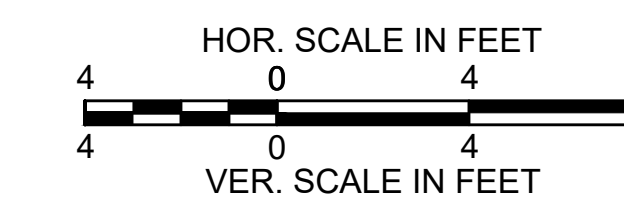


PROVINCETOWN
SHANK PAINTER ROAD & ROUTE 6

STATE	FED. AID PROJ. NO.	SHEET NO.	TOTAL SHEETS
MA	-	262	293
PROJECT FILE NO.		608744	


ROUNDABOUT
CROSS SECTIONS - 05

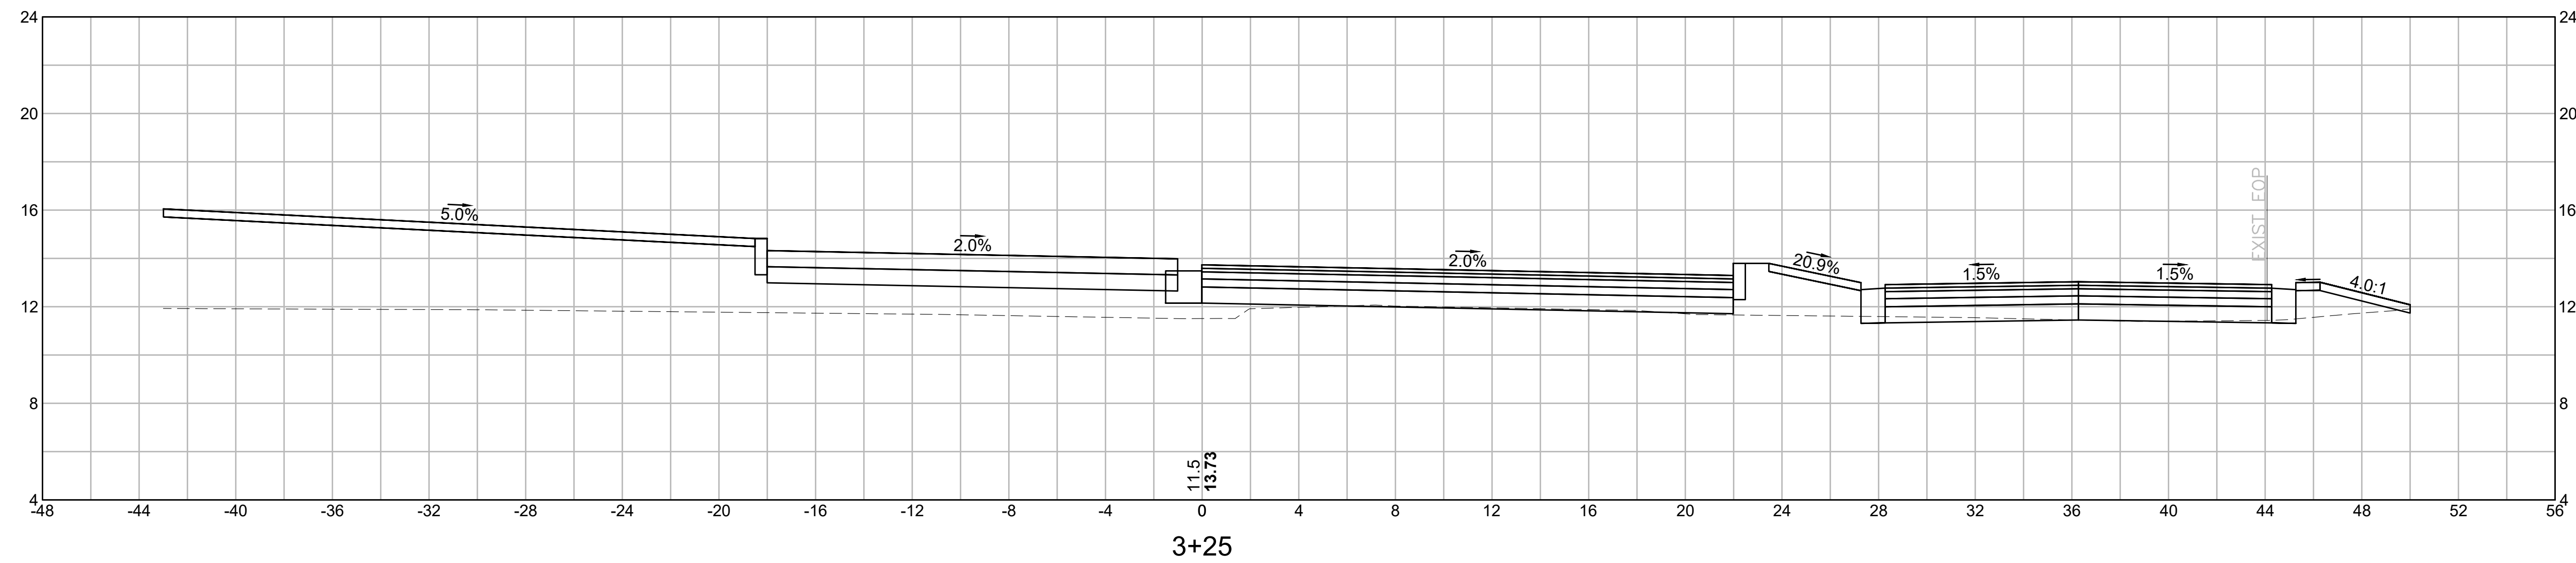

MATERIAL	AREA
CUT:	2.34 SF
FILL:	113.62 SF

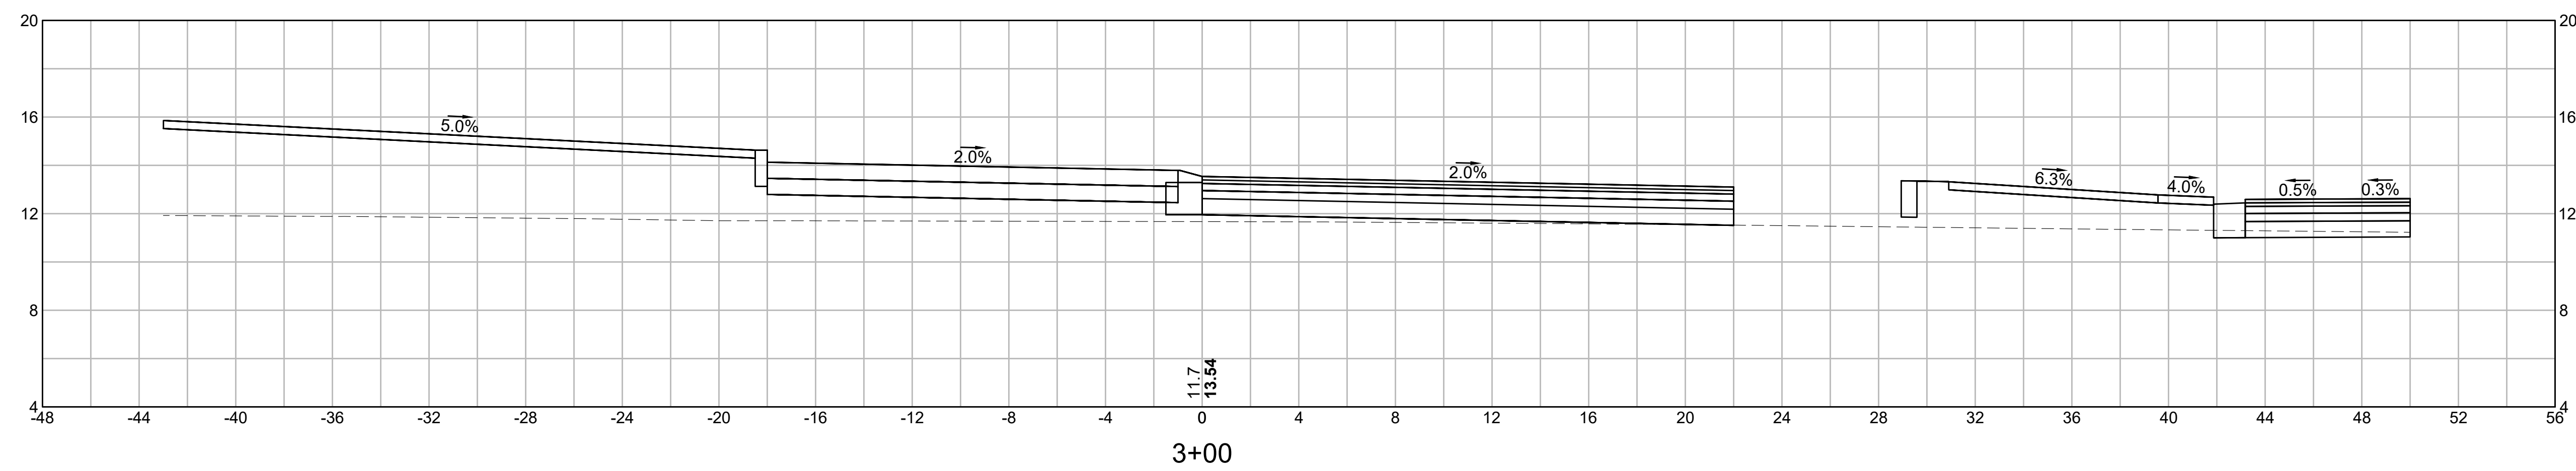


MATERIAL	AREA
CUT:	2.67 SF
FILL:	113.54 SF

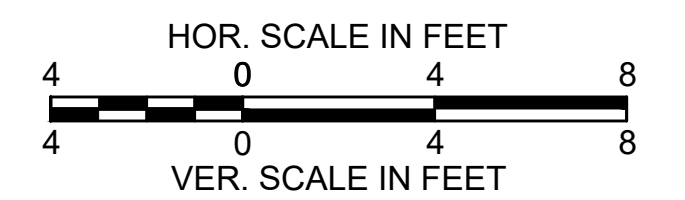


PROVINCETOWN
SHANK PAINTER ROAD & ROUTE 6

STATE	FED. AID PROJ. NO.	SHEET NO.	TOTAL SHEETS
MA	-	263	293
PROJECT FILE NO.		608744	

ROUNDABOUT
CROSS SECTIONS - 06

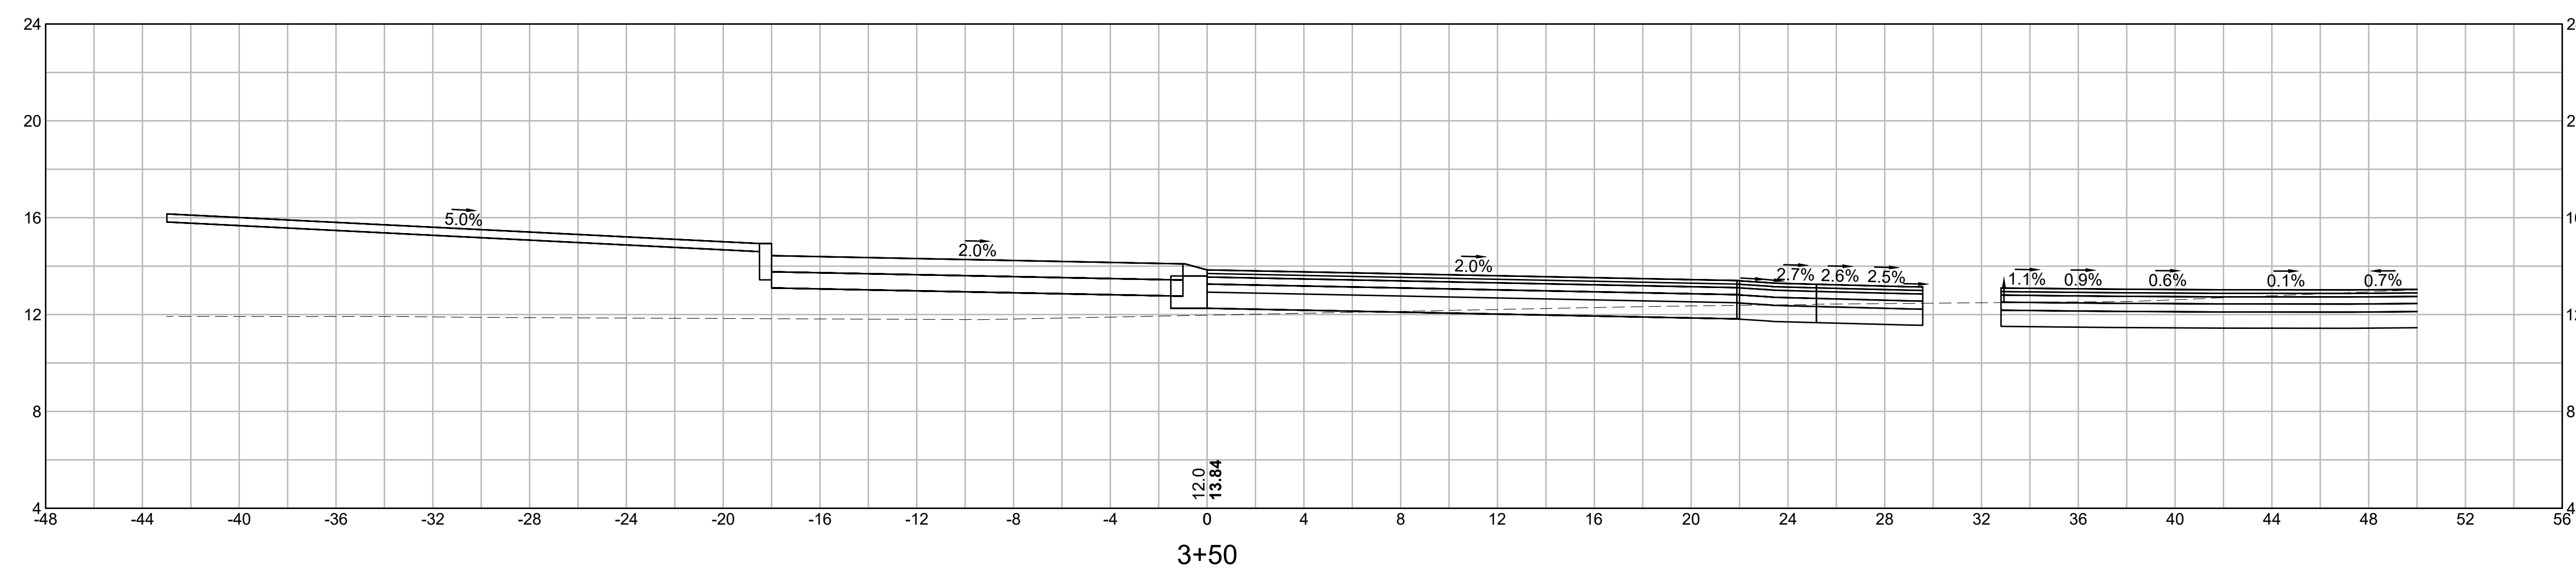





MATERIAL	AREA
CUT:	31.48 SF
FILL:	101.76 SF

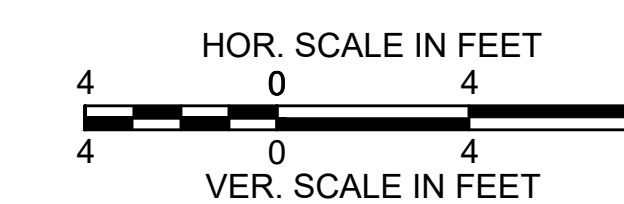

PROVINCETOWN
SHANK PAINTER ROAD & ROUTE 6

STATE	FED. AID PROJ. NO.	SHEET NO.	TOTAL SHEETS
MA	-	264	293
PROJECT FILE NO.		608744	


SHANK PAINTER ROAD
CROSS SECTIONS - 01

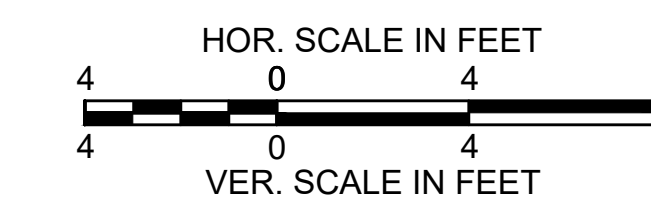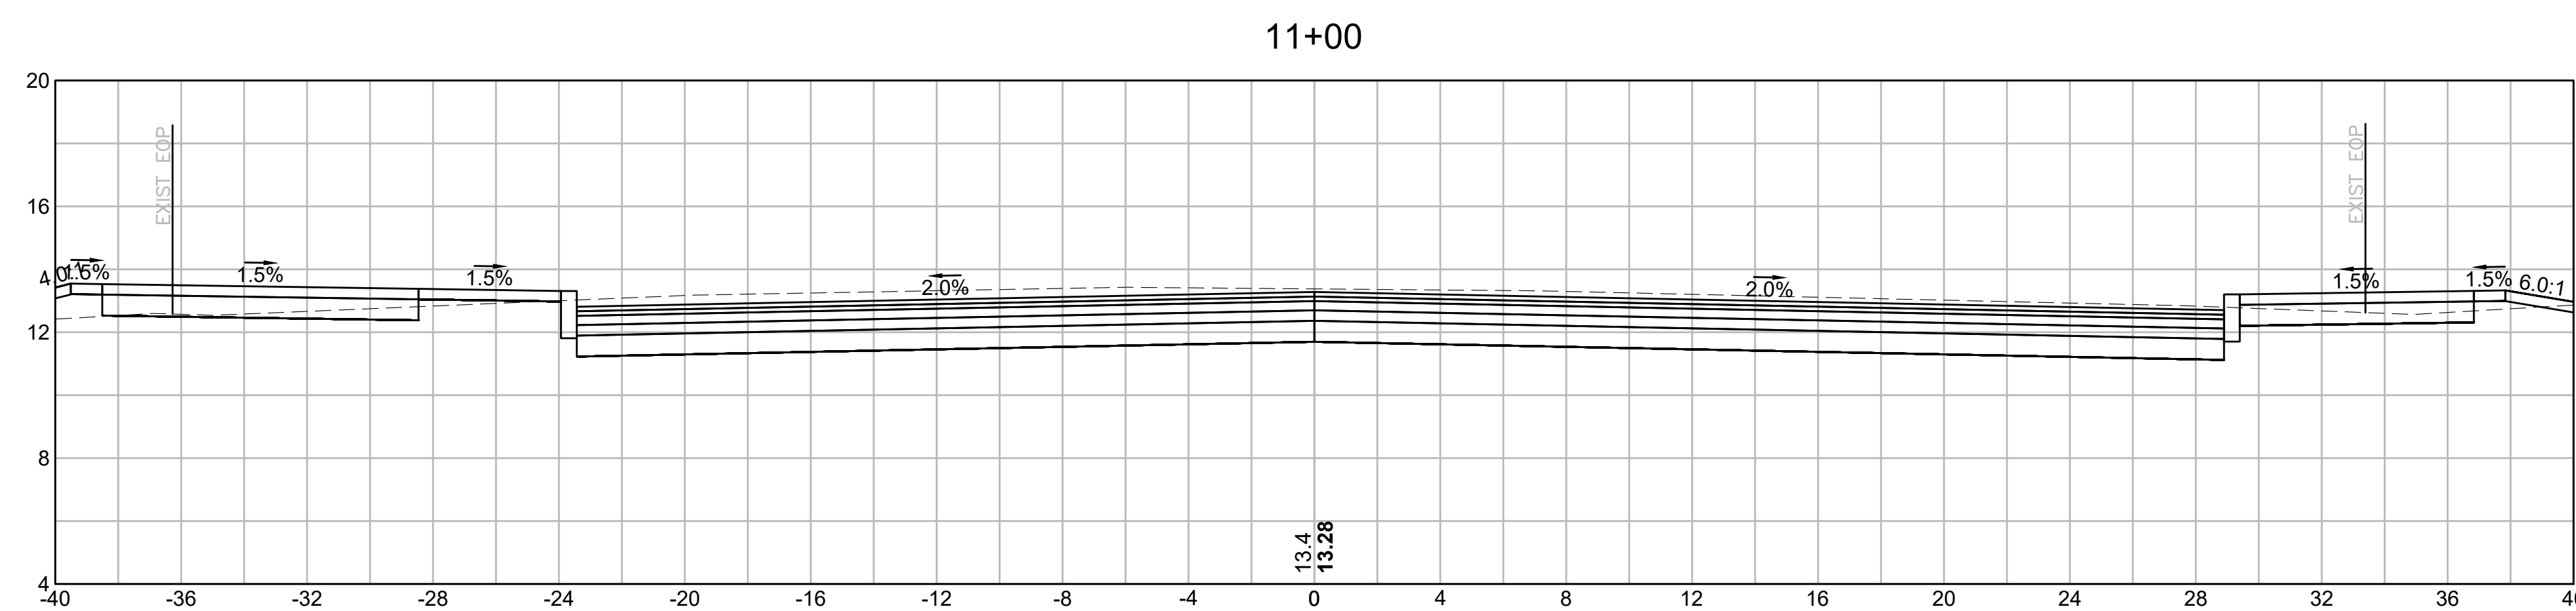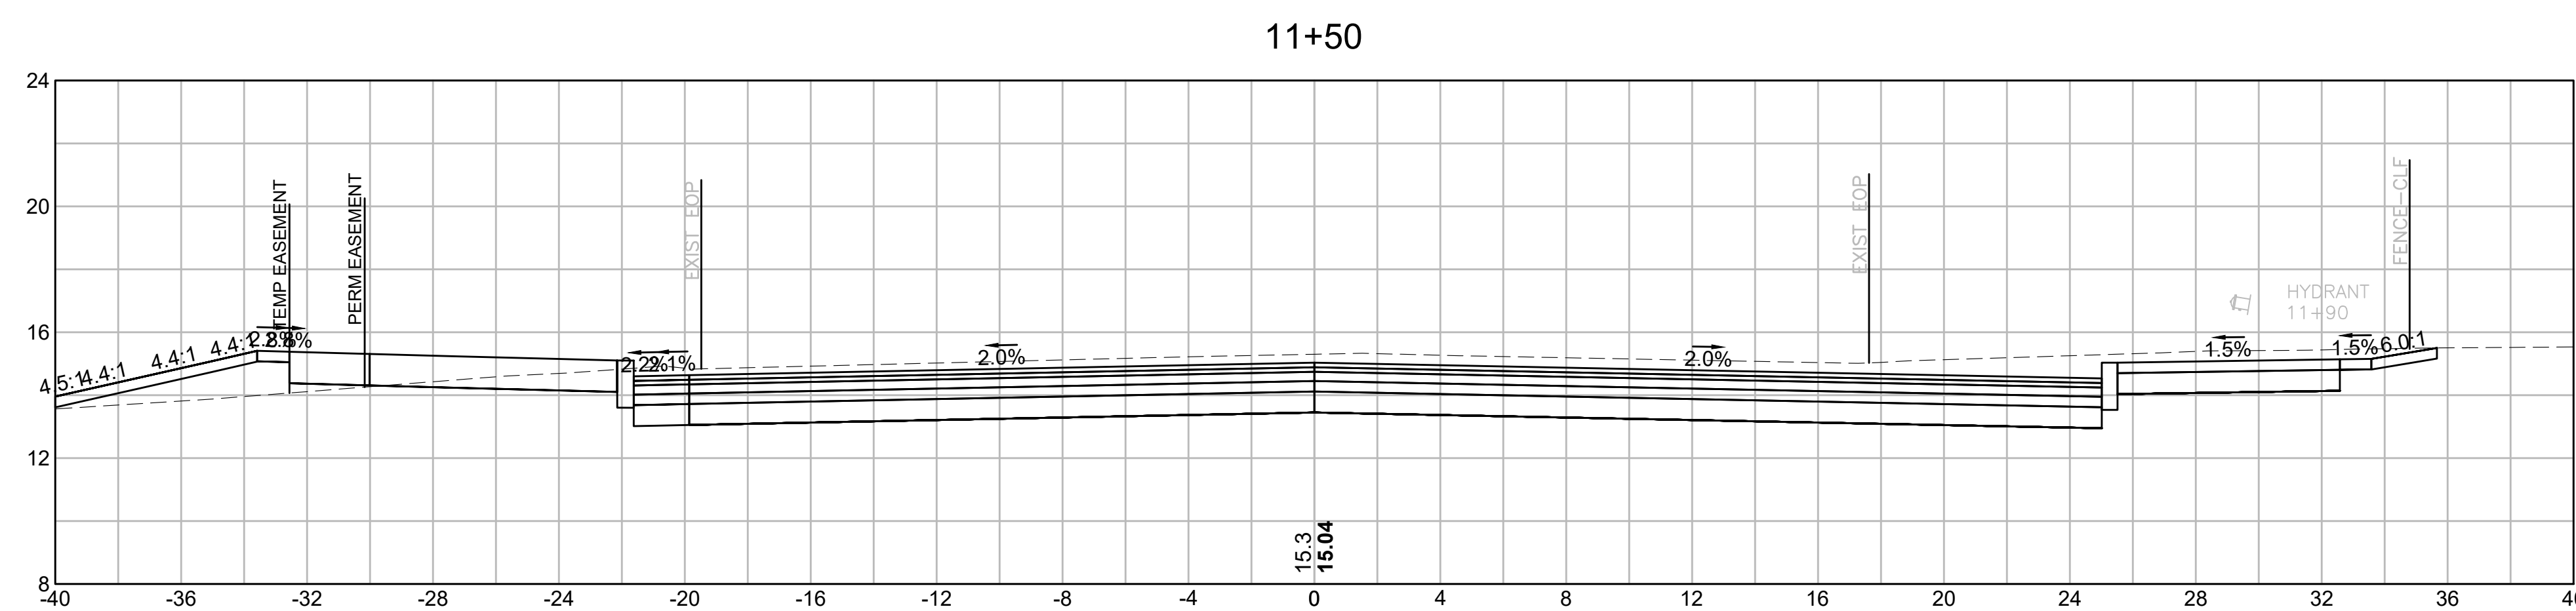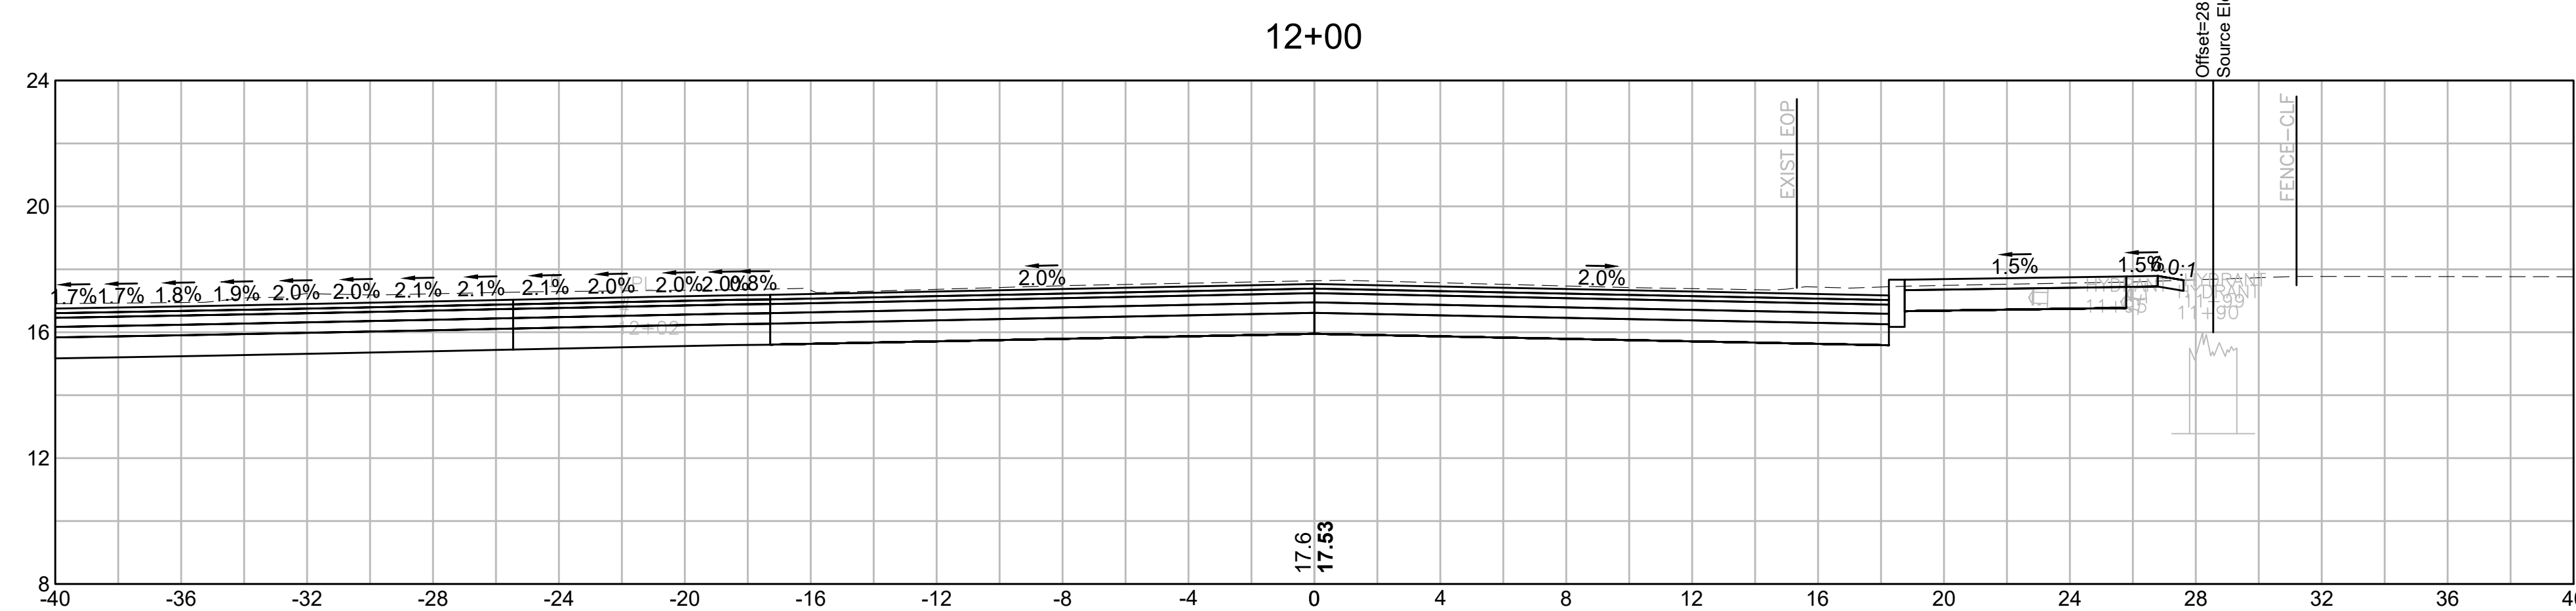


PROVINCETOWN
SHANK PAINTER ROAD & ROUTE 6

STATE	FED. AID PROJ. NO.	SHEET NO.	TOTAL SHEETS
MA	-	265	293
PROJECT FILE NO.		608744	


SHANK PAINTER ROAD
CROSS SECTIONS - 02

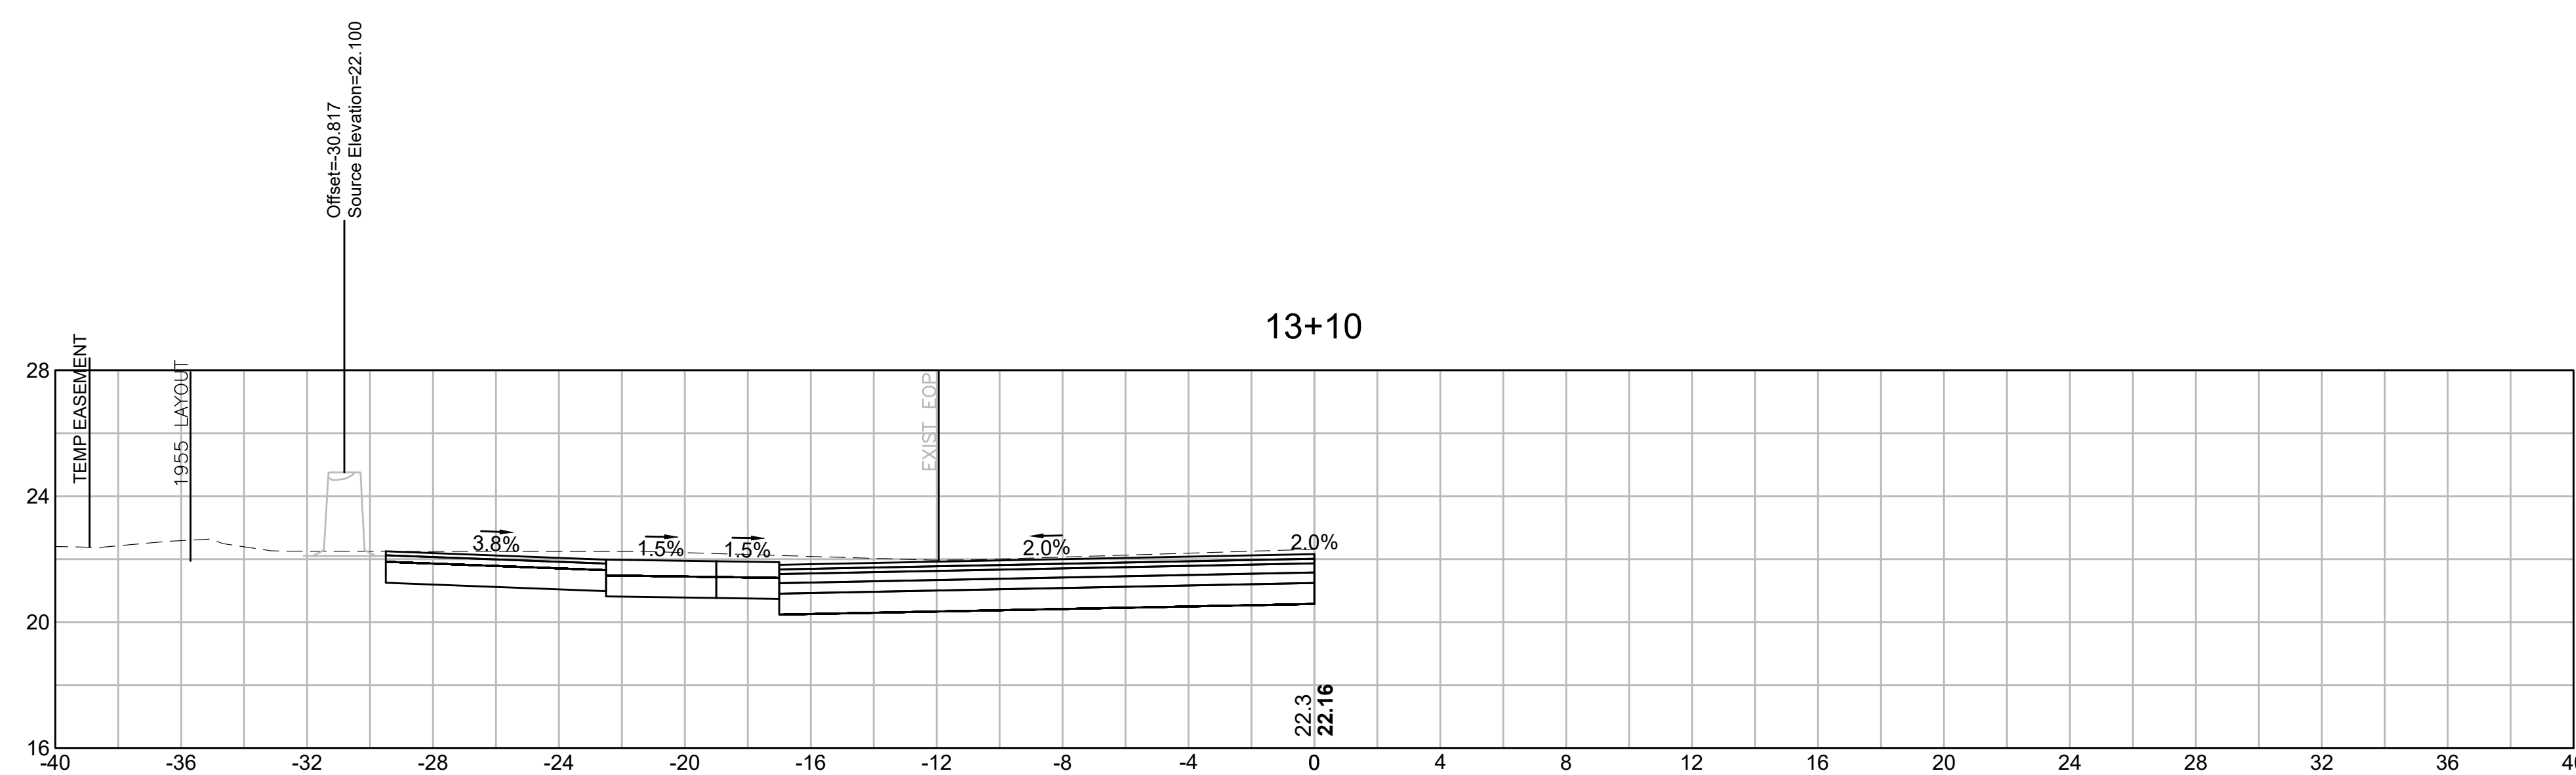


MATERIAL	AREA
CUT:	44.56 SF
FILL:	0.00 SF

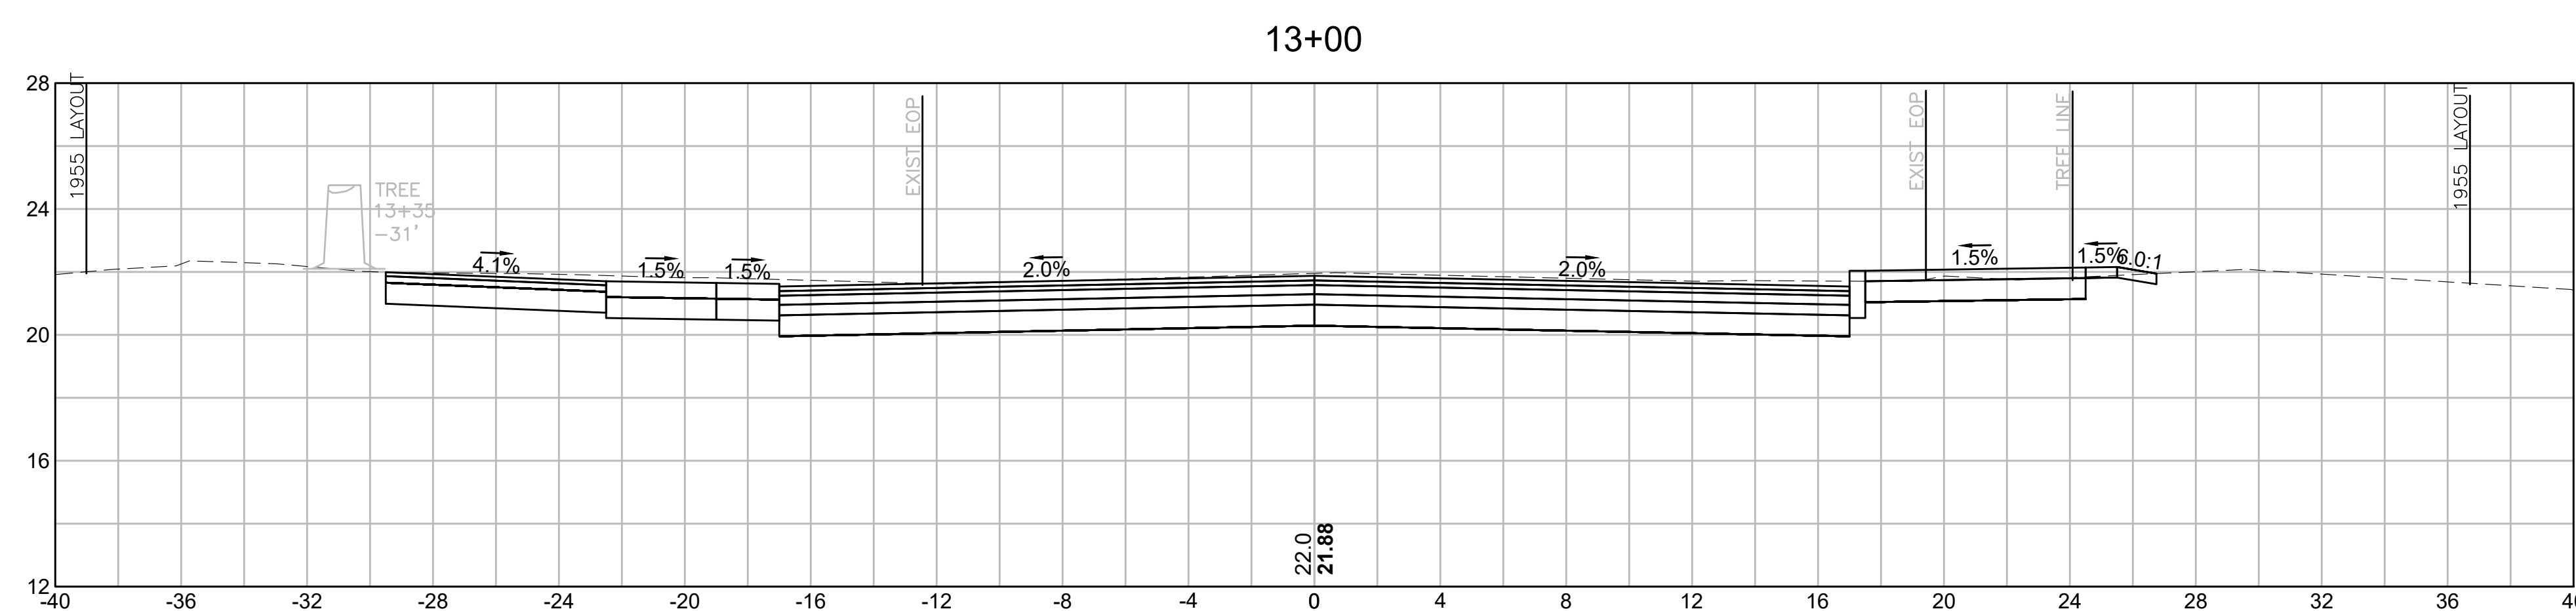

MATERIAL	AREA
CUT:	77.03 SF
FILL:	0.00 SF

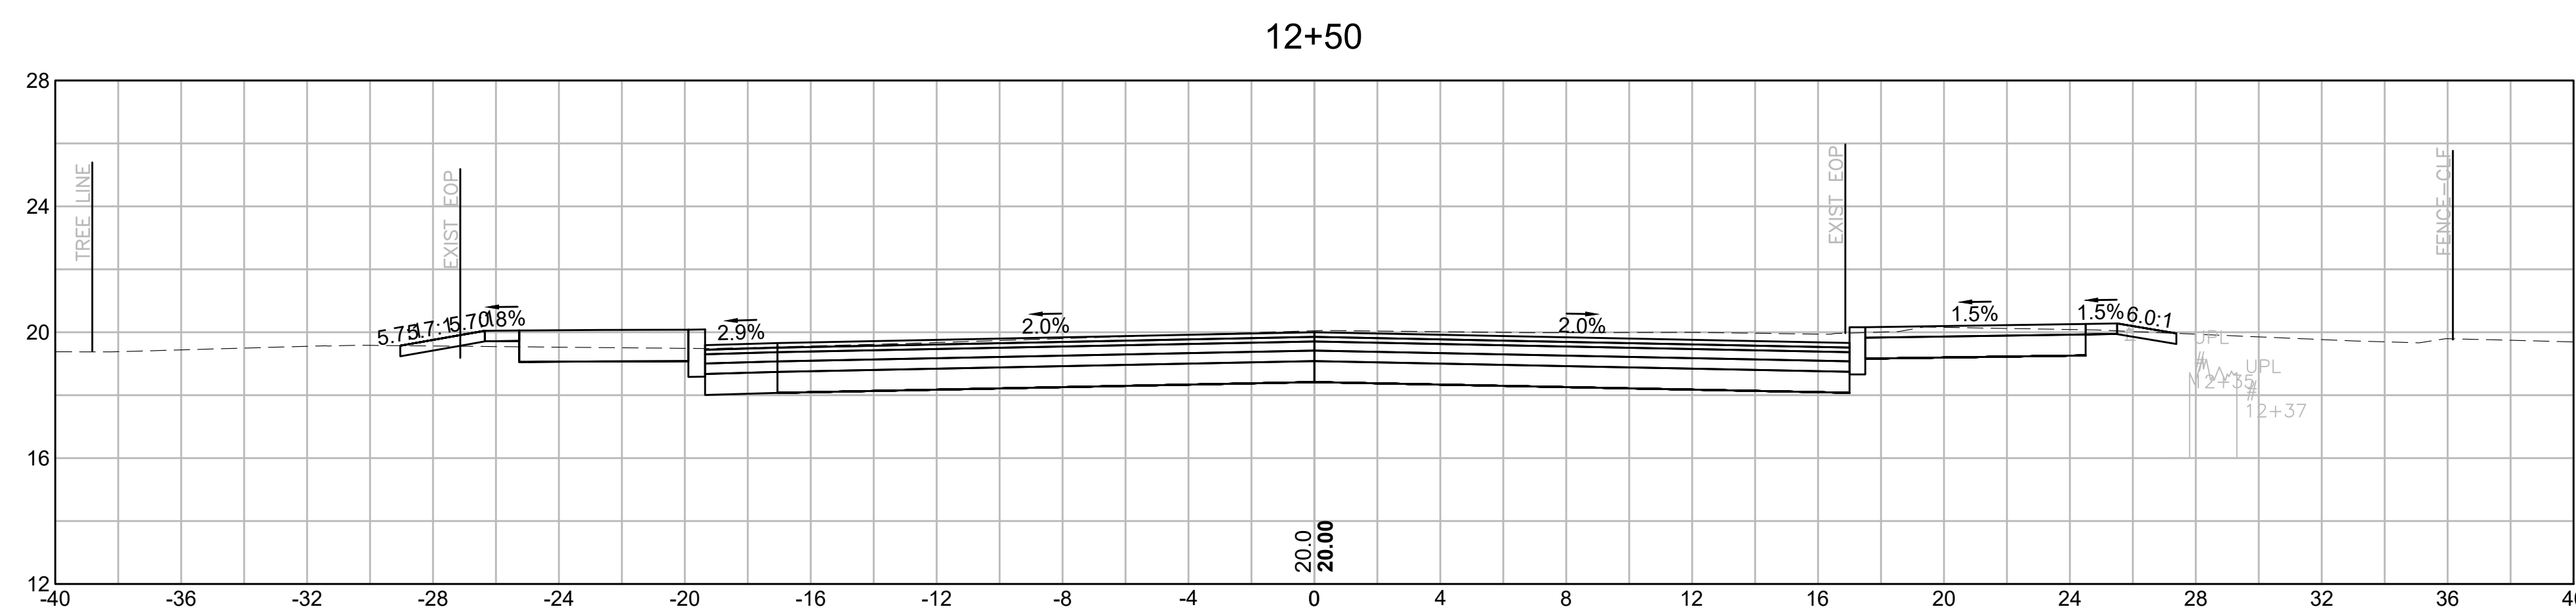


MATERIAL	AREA
CUT:	70.00 SF
FILL:	0.26 SF

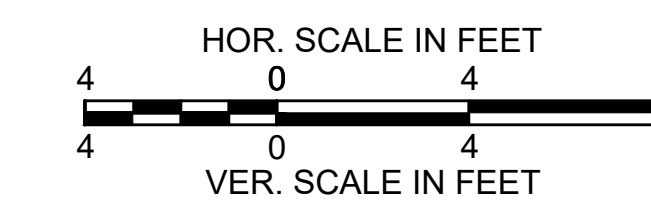


PROVINCETOWN
SHANK PAINTER ROAD & ROUTE 6

STATE	FED. AID PROJ. NO.	SHEET NO.	TOTAL SHEETS
MA	-	266	293
PROJECT FILE NO.		608744	


SHANK PAINTER ROAD
CROSS SECTIONS - 03

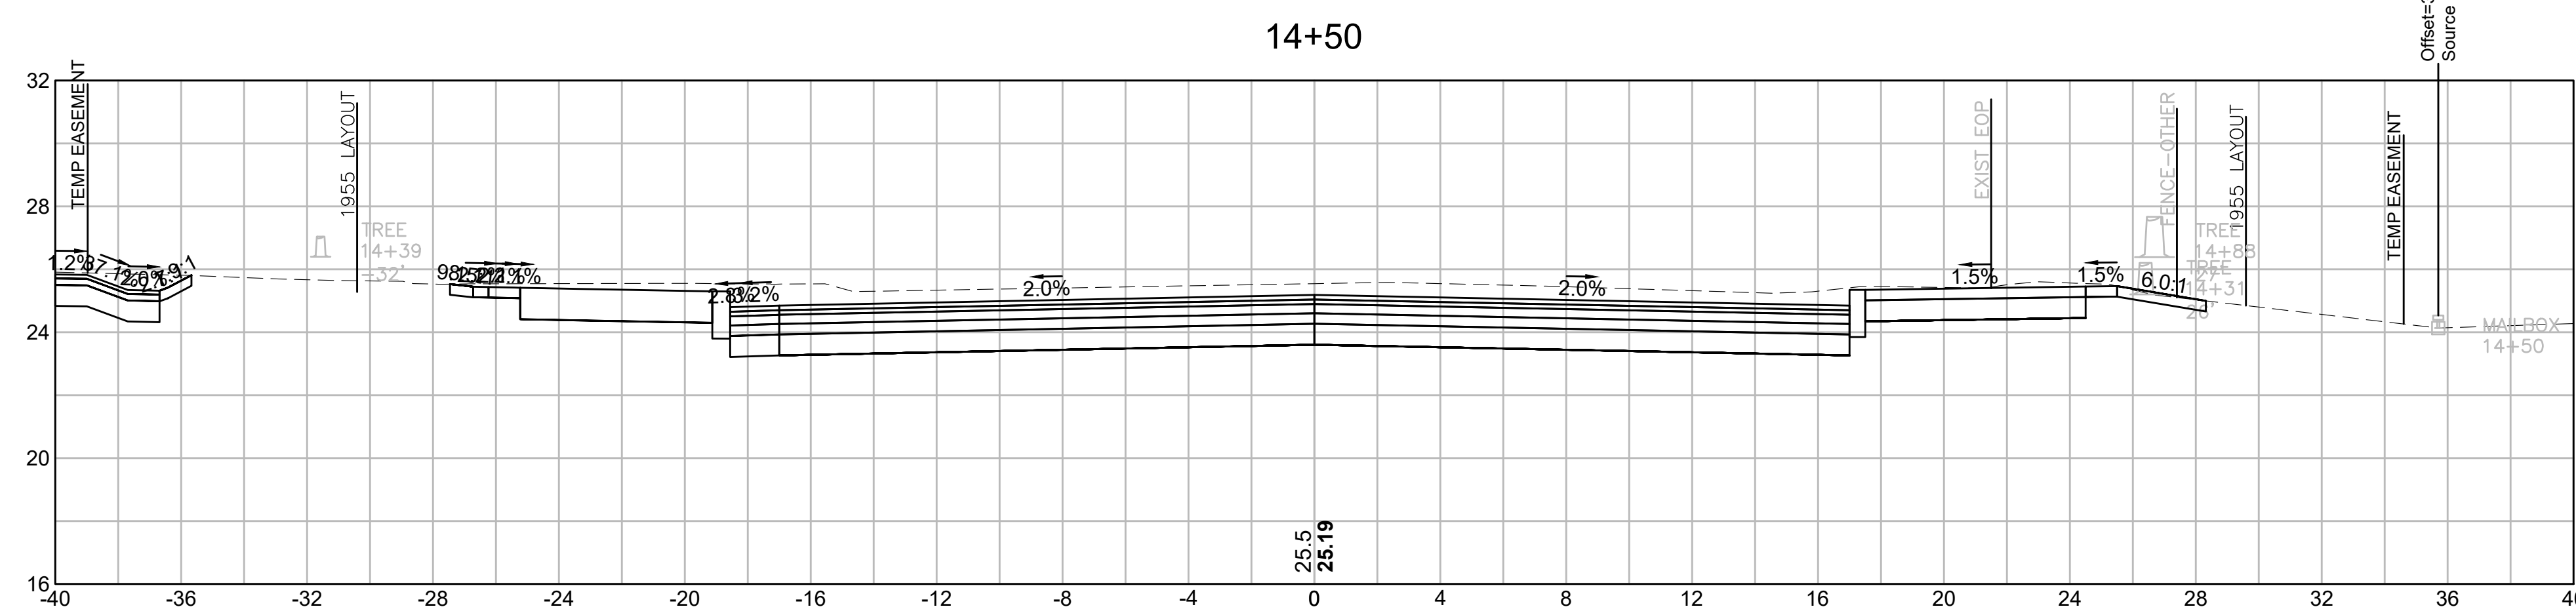


MATERIAL	AREA
CUT:	95.14 SF
FILL:	0.00 SF

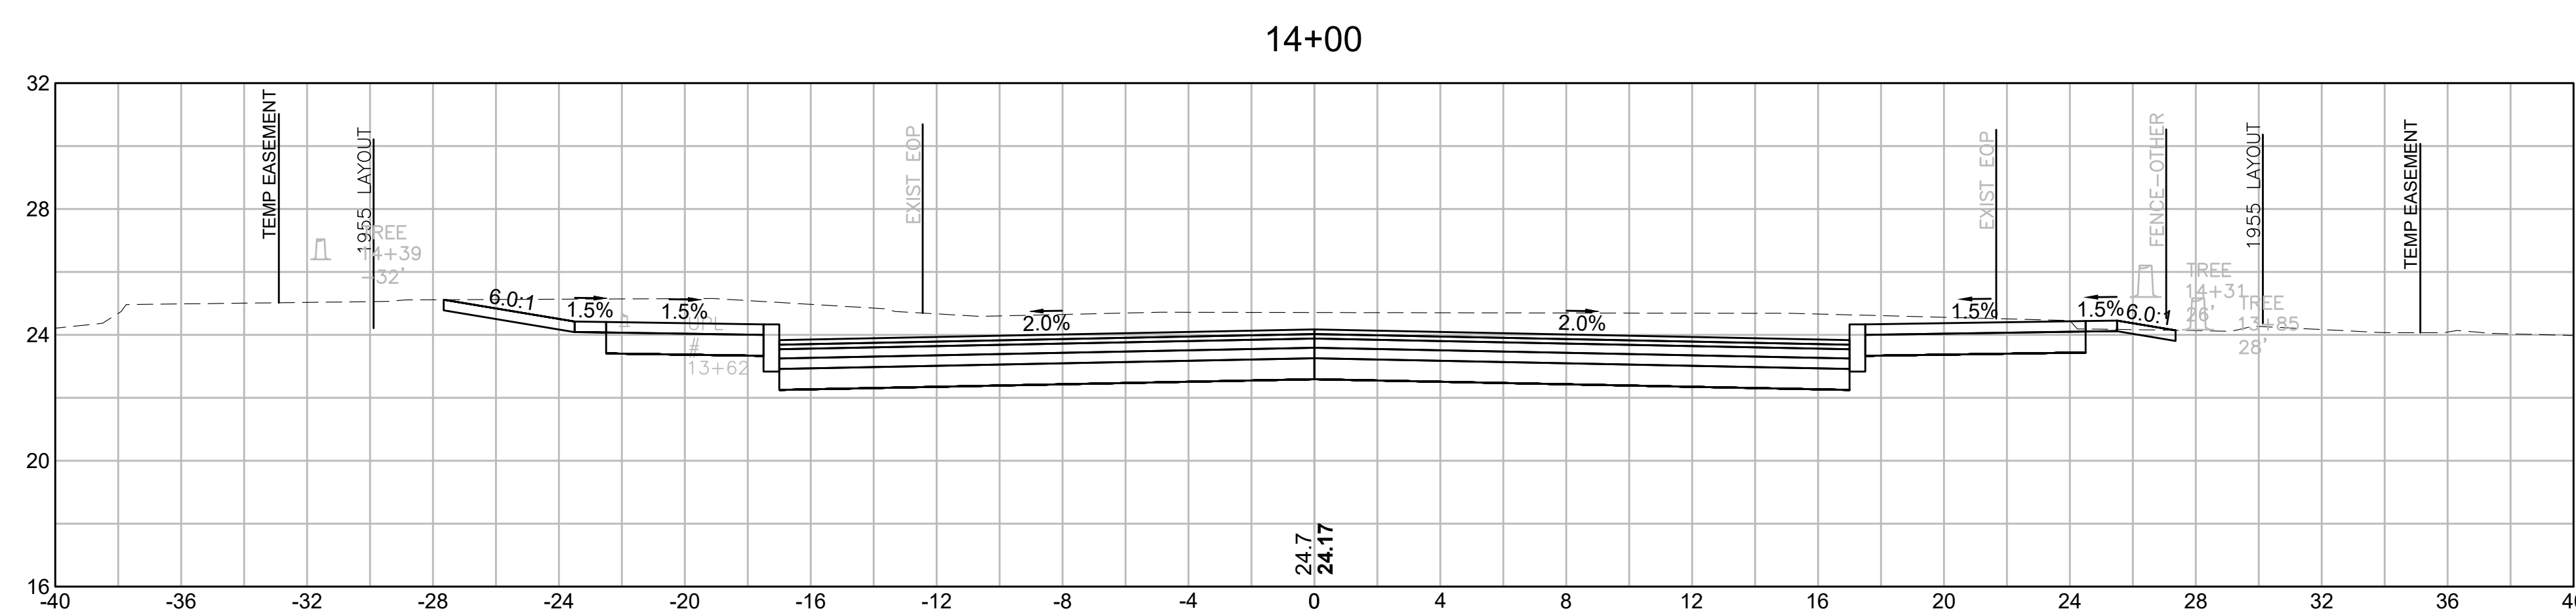

MATERIAL	AREA
CUT:	101.04 SF
FILL:	0.00 SF

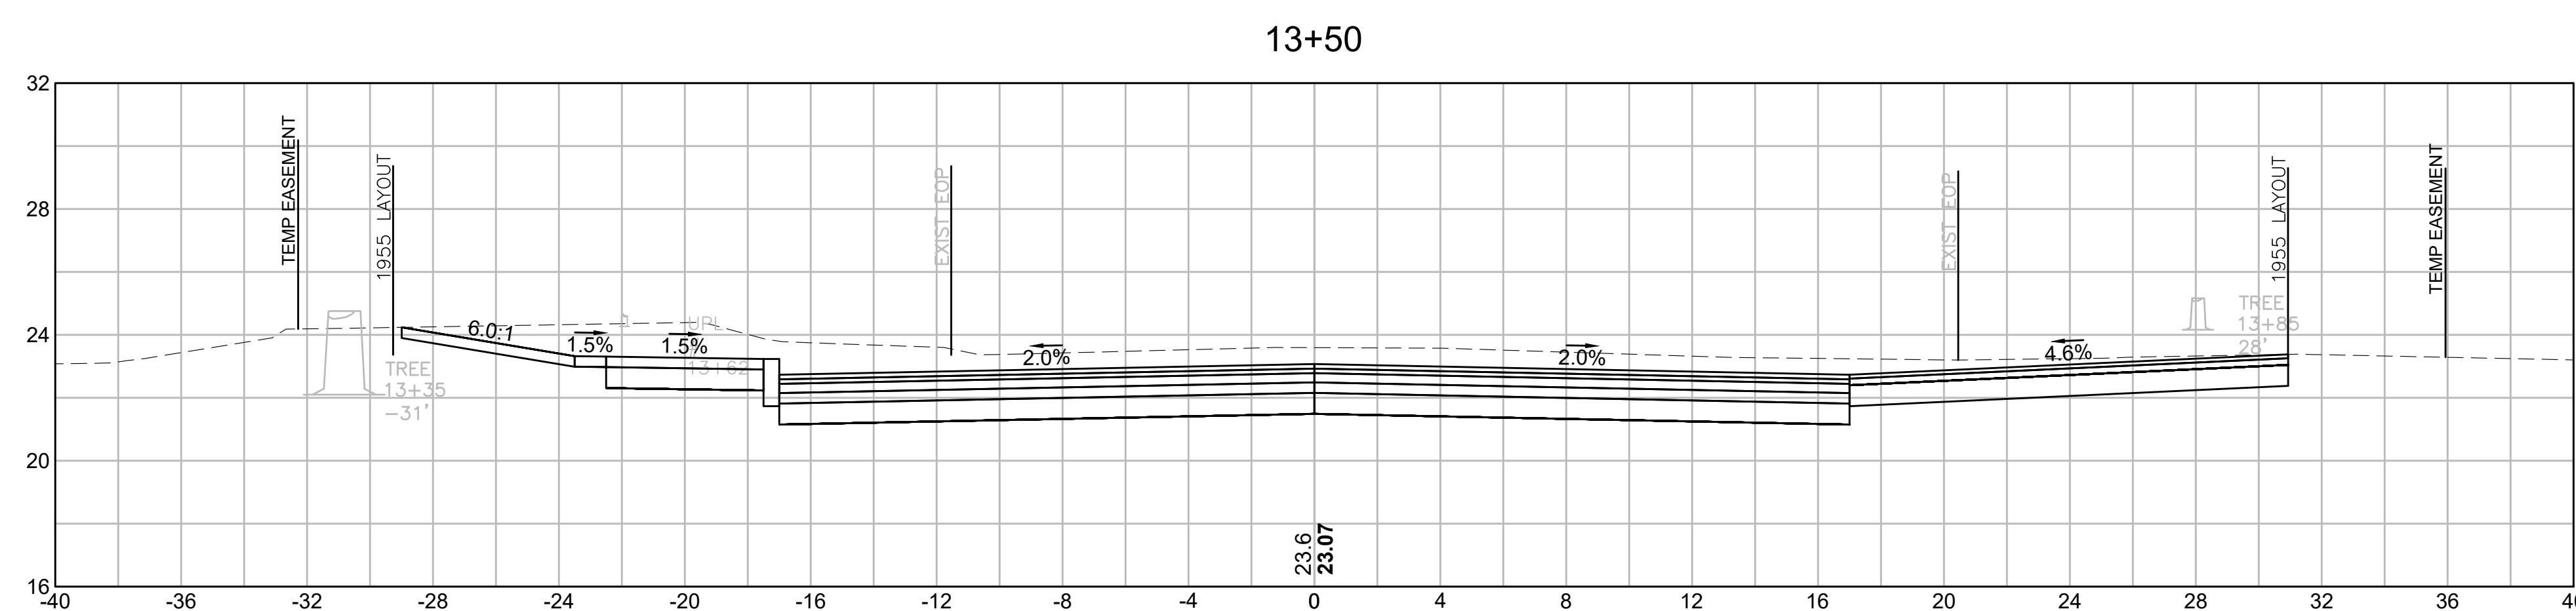





MATERIAL	AREA
CUT:	107.79 SF
FILL:	0.00 SF

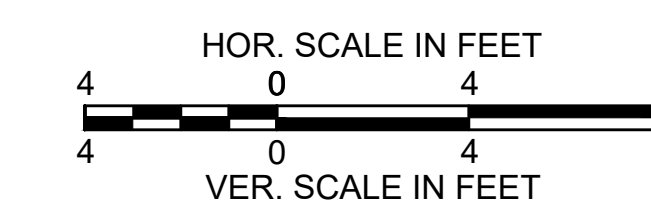

PROVINCETOWN
SHANK PAINTER ROAD & ROUTE 6

STATE	FED. AID PROJ. NO.	SHEET NO.	TOTAL SHEETS
MA	-	267	293
PROJECT FILE NO.		608744	


SHANK PAINTER ROAD
CROSS SECTIONS - 04

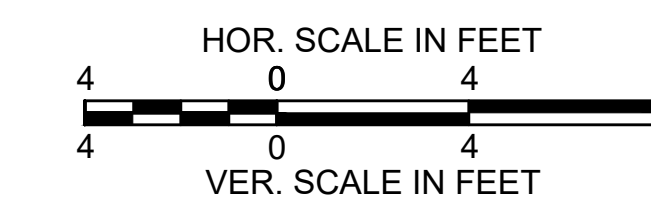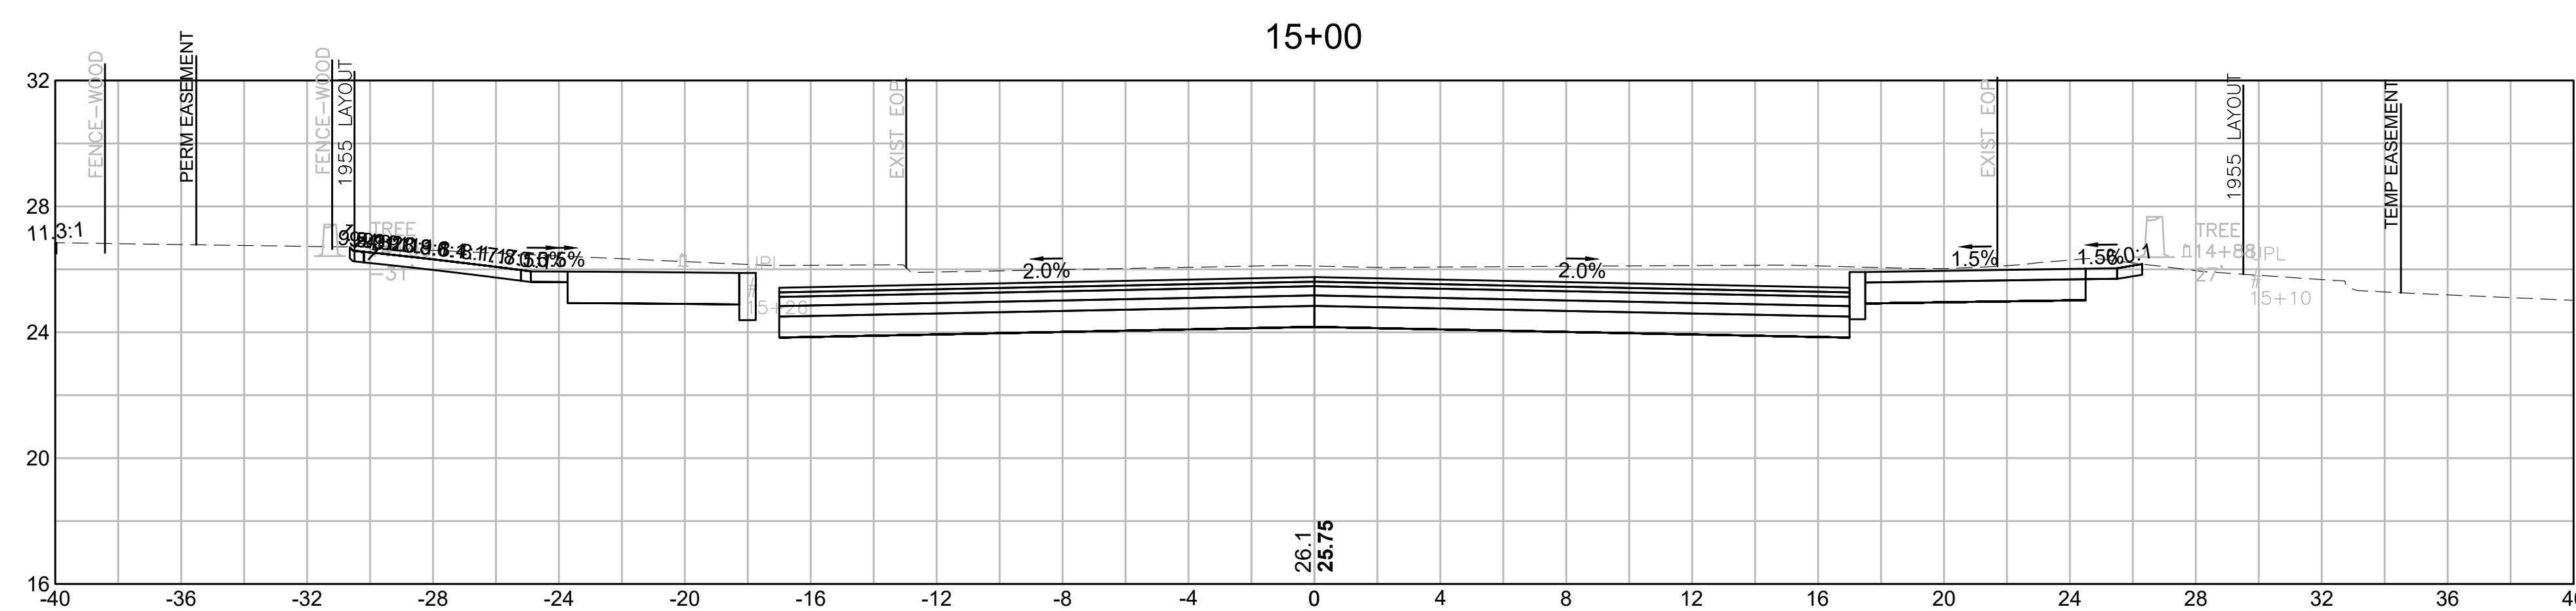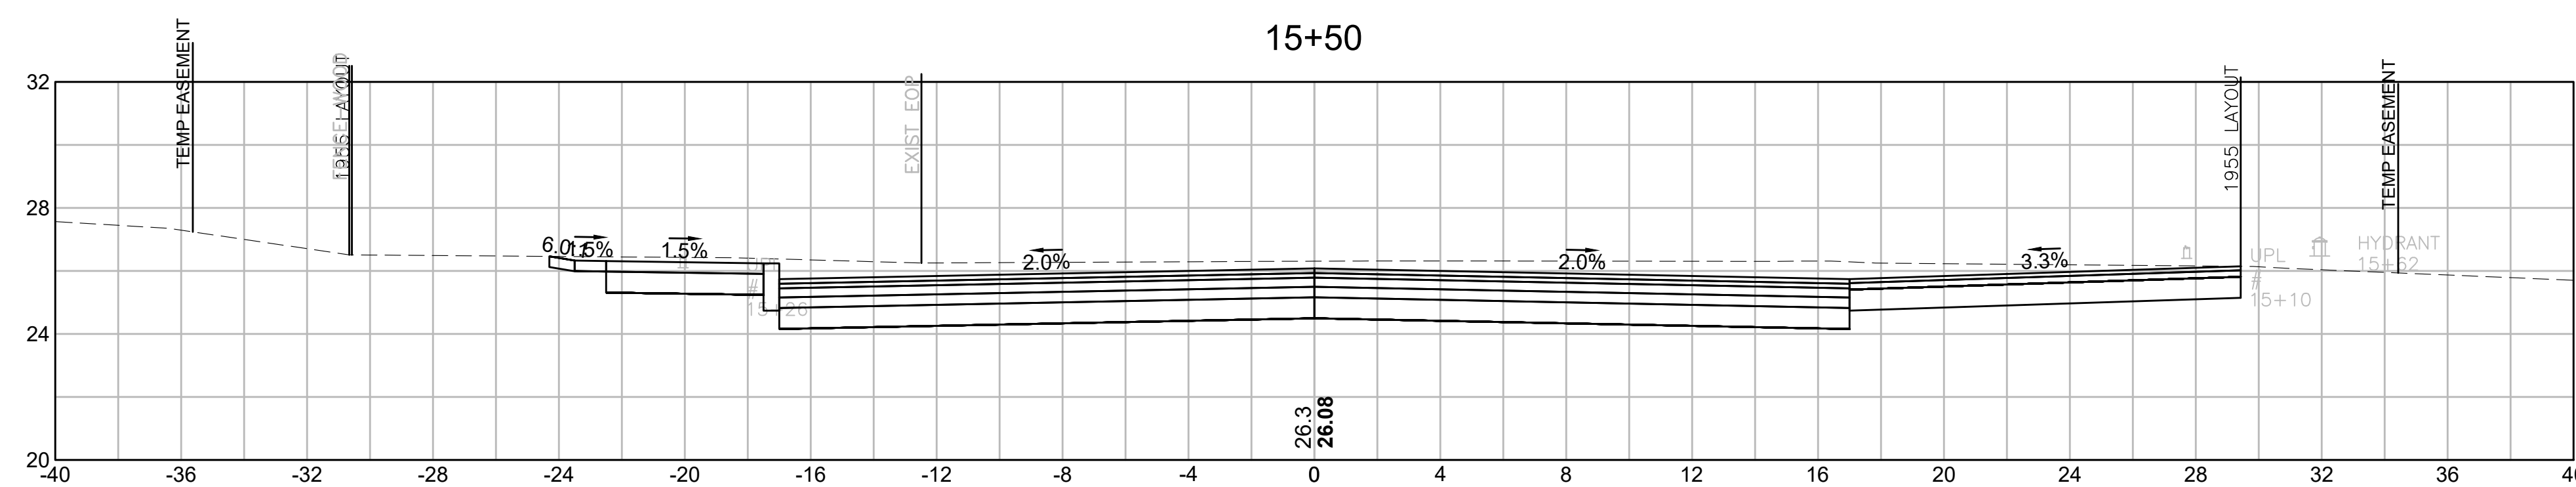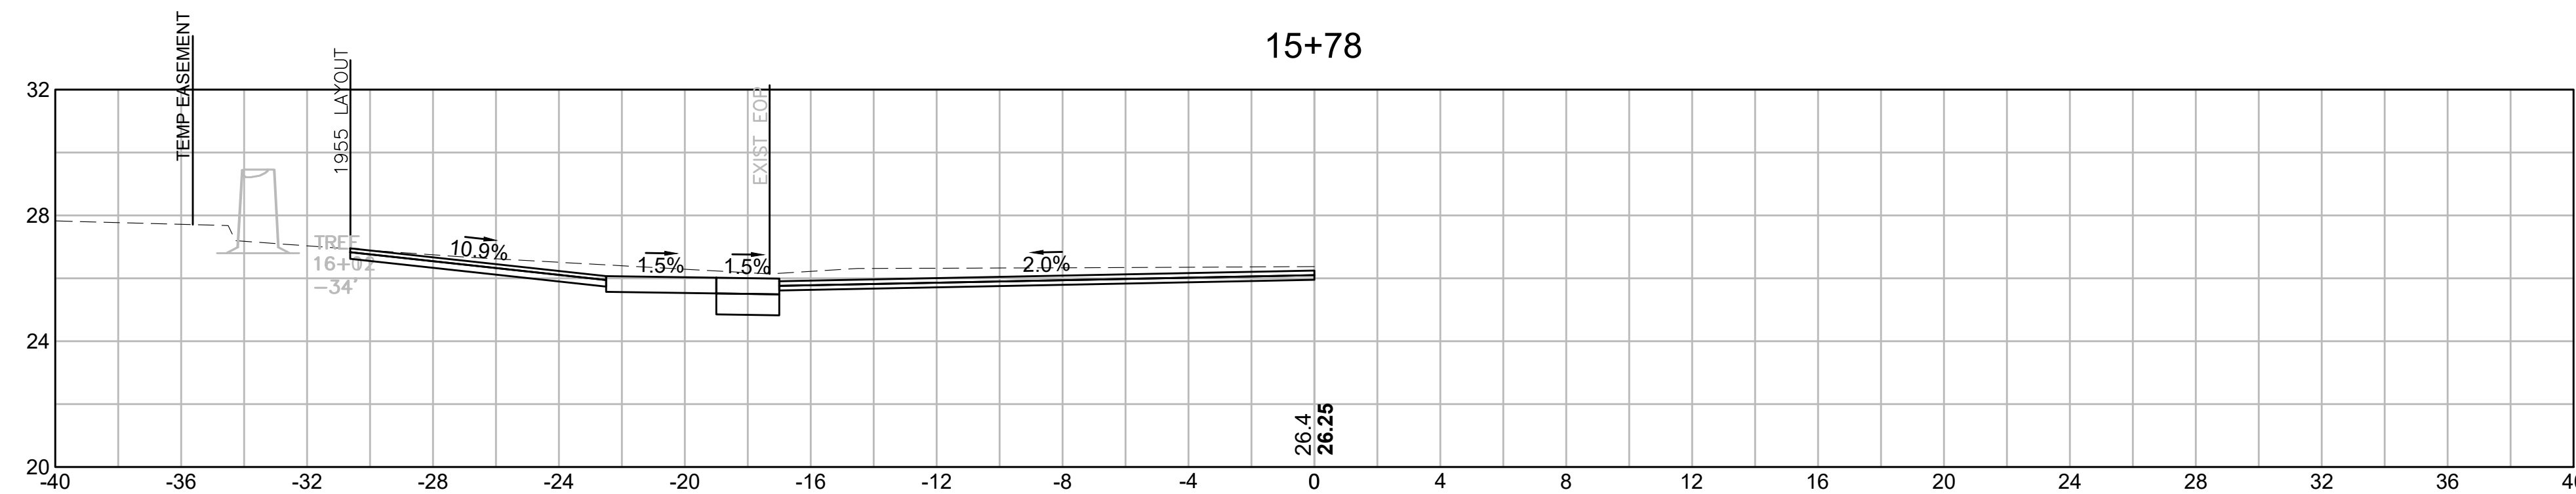


PROVINCETOWN
SHANK PAINTER ROAD & ROUTE 6

STATE	FED. AID PROJ. NO.	SHEET NO.	TOTAL SHEETS
MA	-	268	293
PROJECT FILE NO.		608744	


SHANK PAINTER ROAD
CROSS SECTIONS - 05

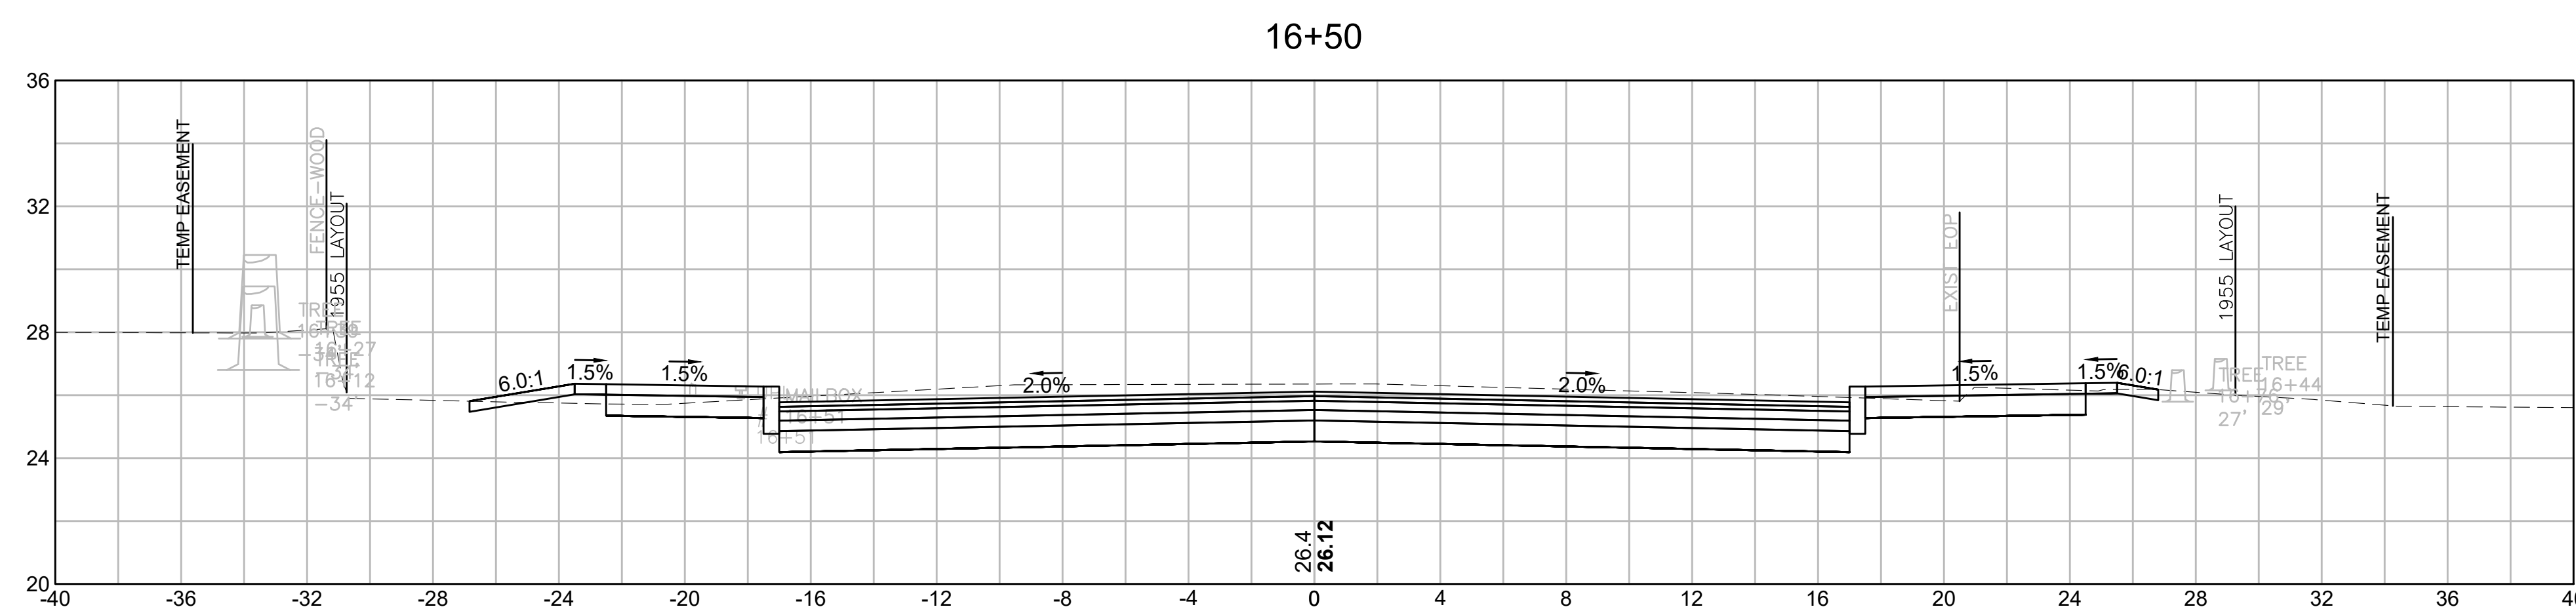


MATERIAL	AREA
CUT:	71.90 SF
FILL:	0.51 SF

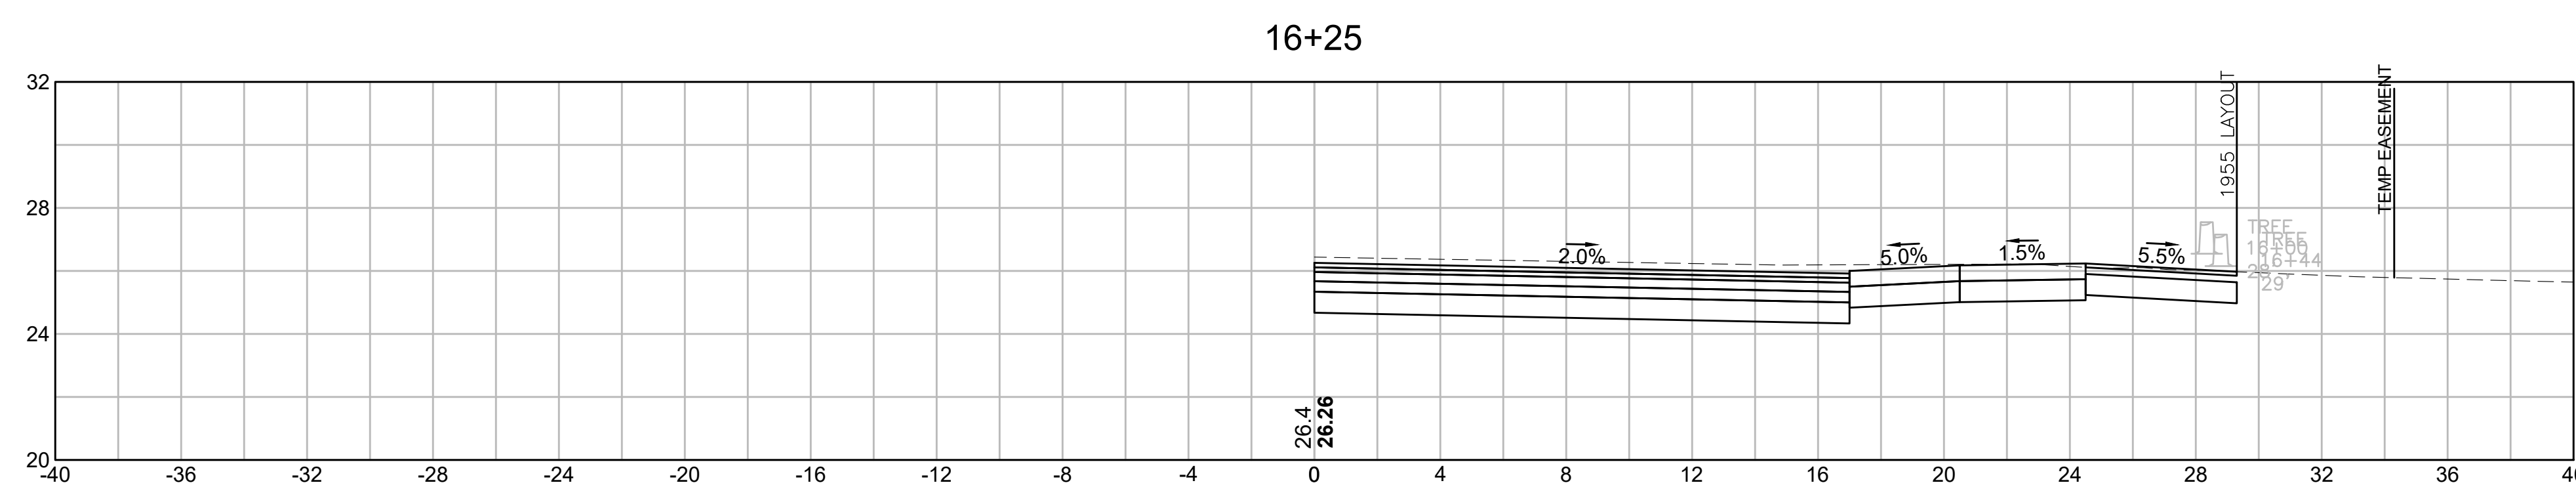

MATERIAL	AREA
CUT:	44.15 SF
FILL:	0.00 SF

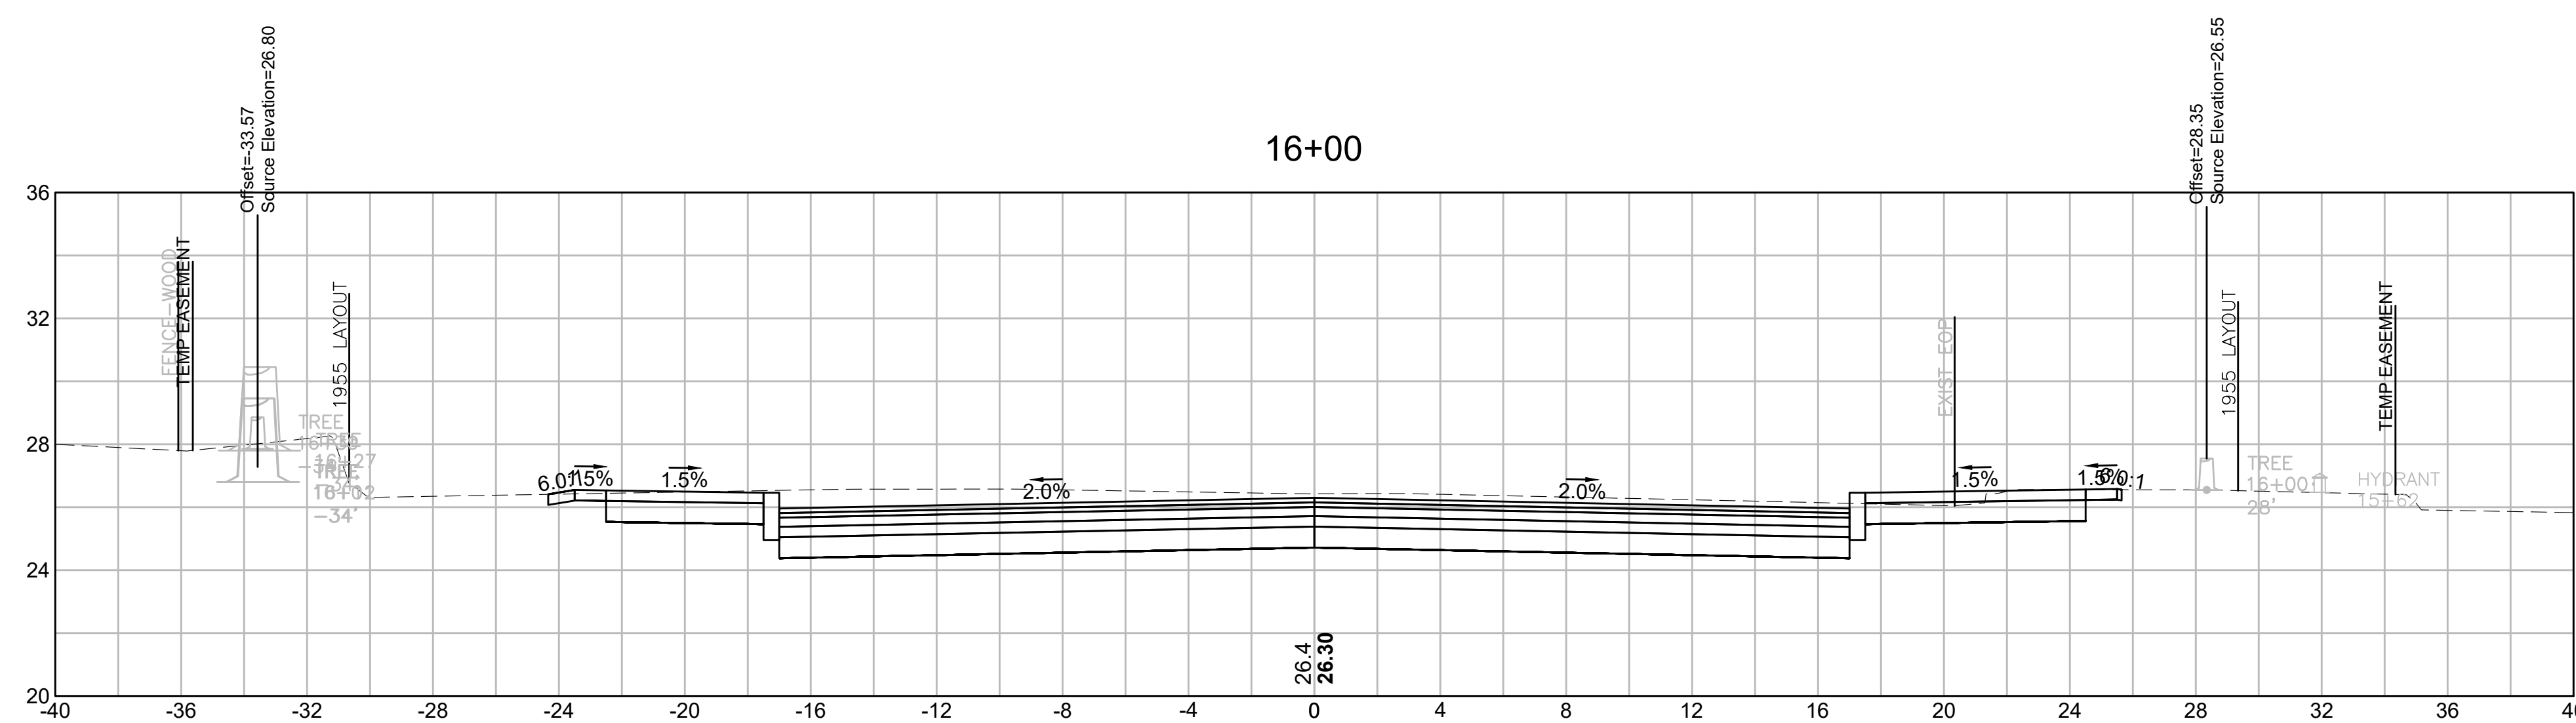


MATERIAL	AREA
CUT:	76.18 SF
FILL:	0.00 SF

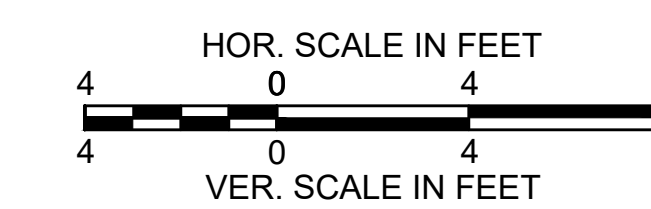


PROVINCETOWN
SHANK PAINTER ROAD & ROUTE 6

STATE	FED. AID PROJ. NO.	SHEET NO.	TOTAL SHEETS
MA	-	269	293
PROJECT FILE NO.		608744	


SHANK PAINTER ROAD
CROSS SECTIONS - 06

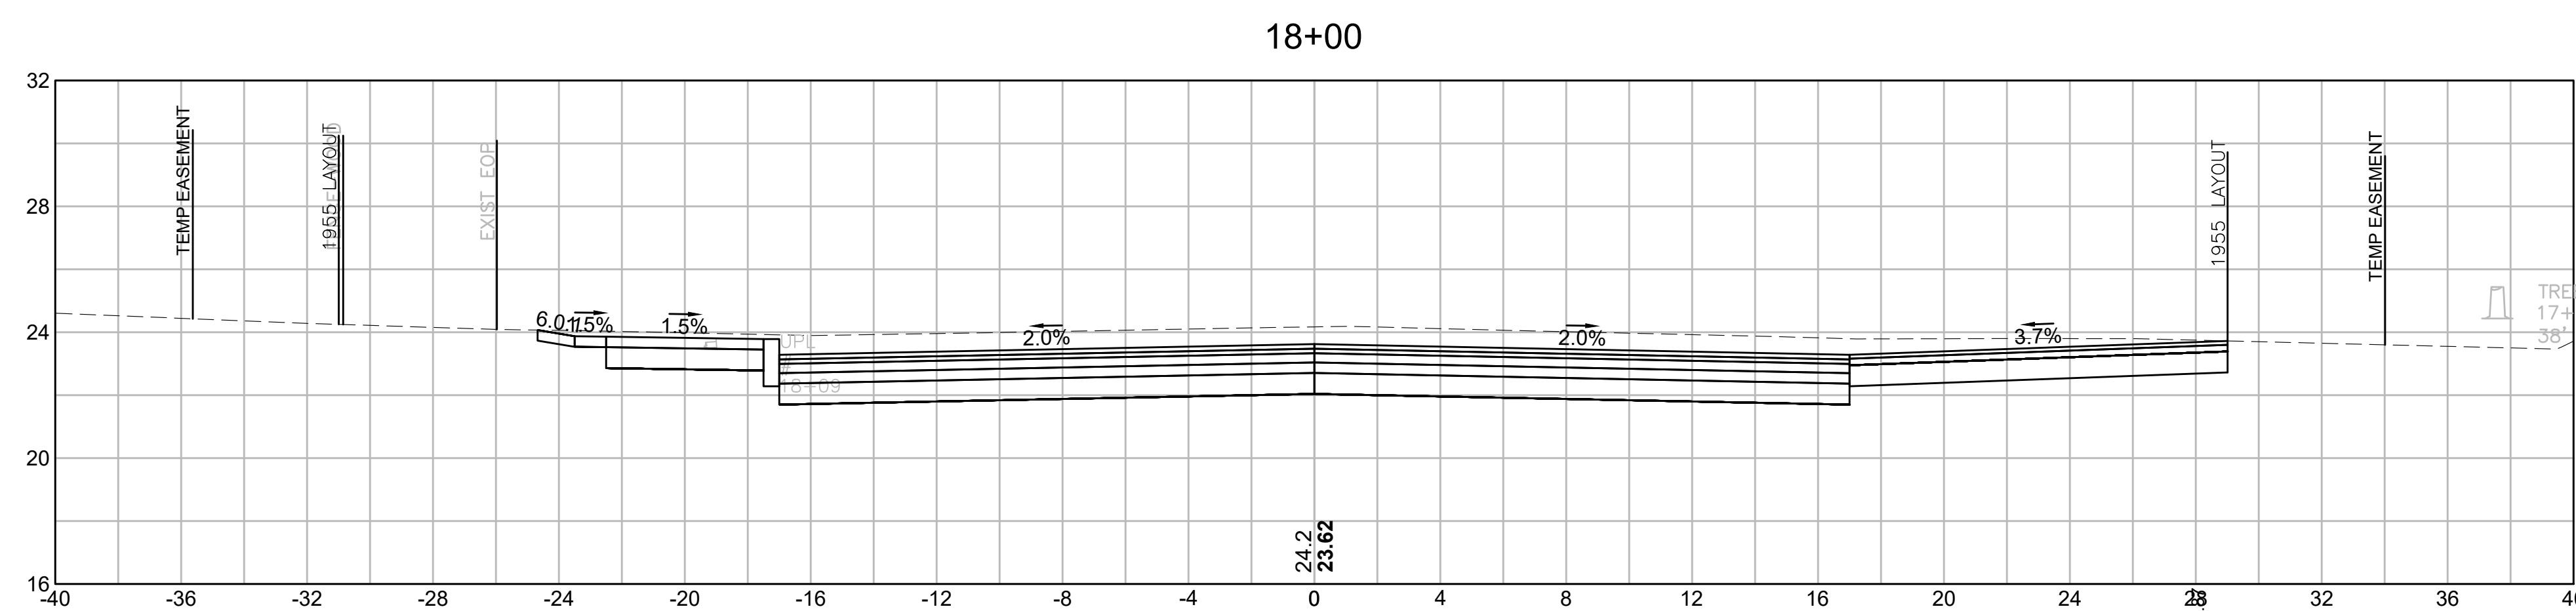


MATERIAL	AREA
CUT:	95.94 SF
FILL:	0.00 SF

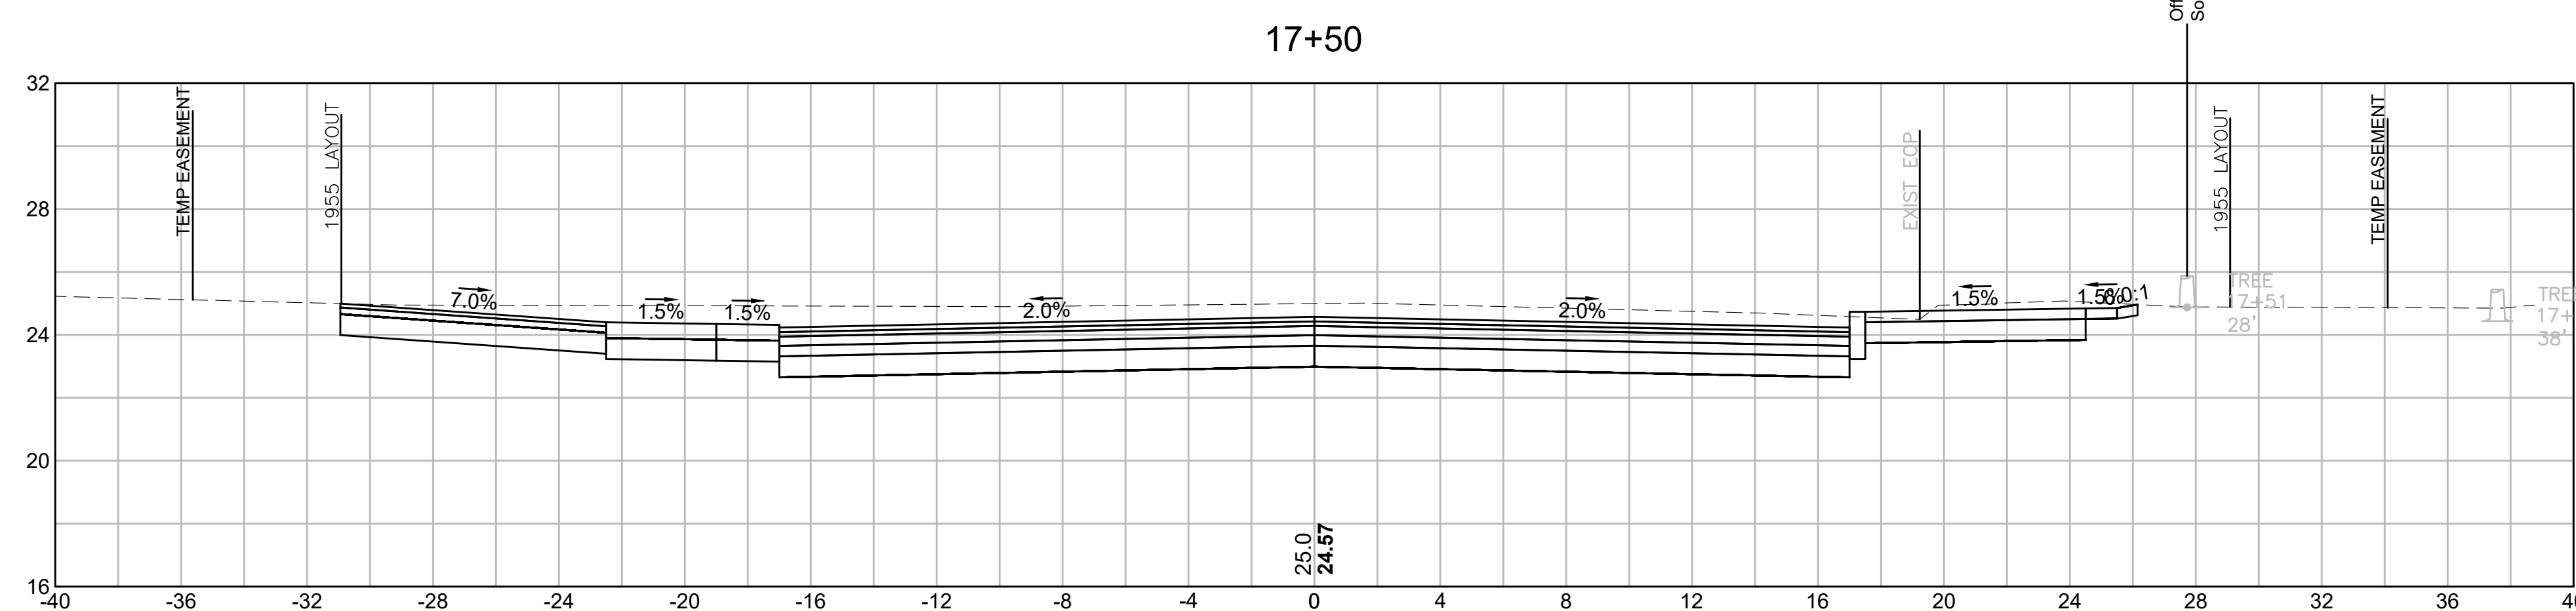

MATERIAL	AREA
CUT:	99.10 SF
FILL:	0.00 SF

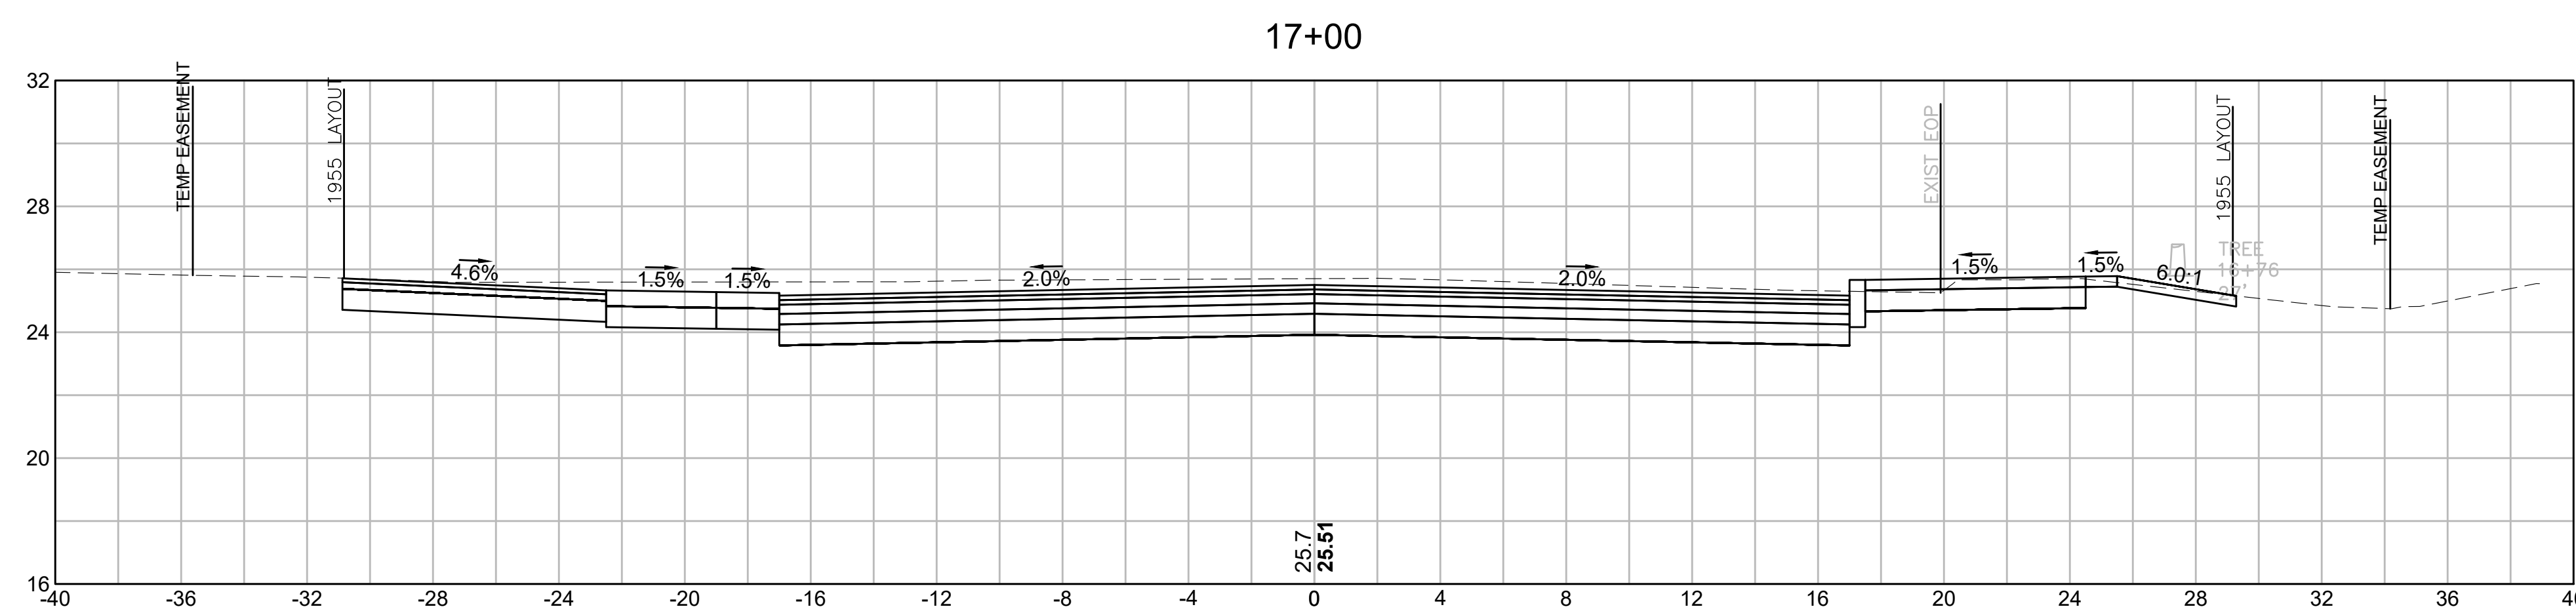

MATERIAL	AREA
CUT:	87.10 SF
FILL:	0.00 SF



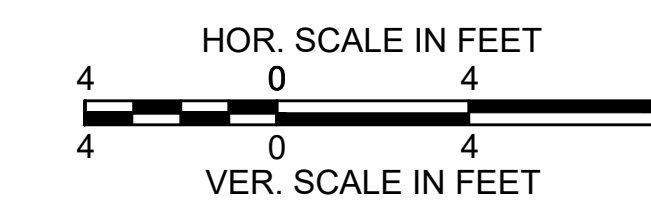


PROVINCETOWN
SHANK PAINTER ROAD & ROUTE 6

STATE	FED. AID PROJ. NO.	SHEET NO.	TOTAL SHEETS
MA	-	270	293
PROJECT FILE NO.		608744	

SHANK PAINTER ROAD
CROSS SECTIONS - 07


608744_HD(XS_SHANK).DWG Plotted on 1-Apr-2024 5:46 PM

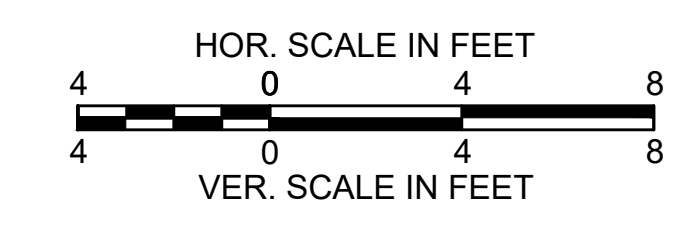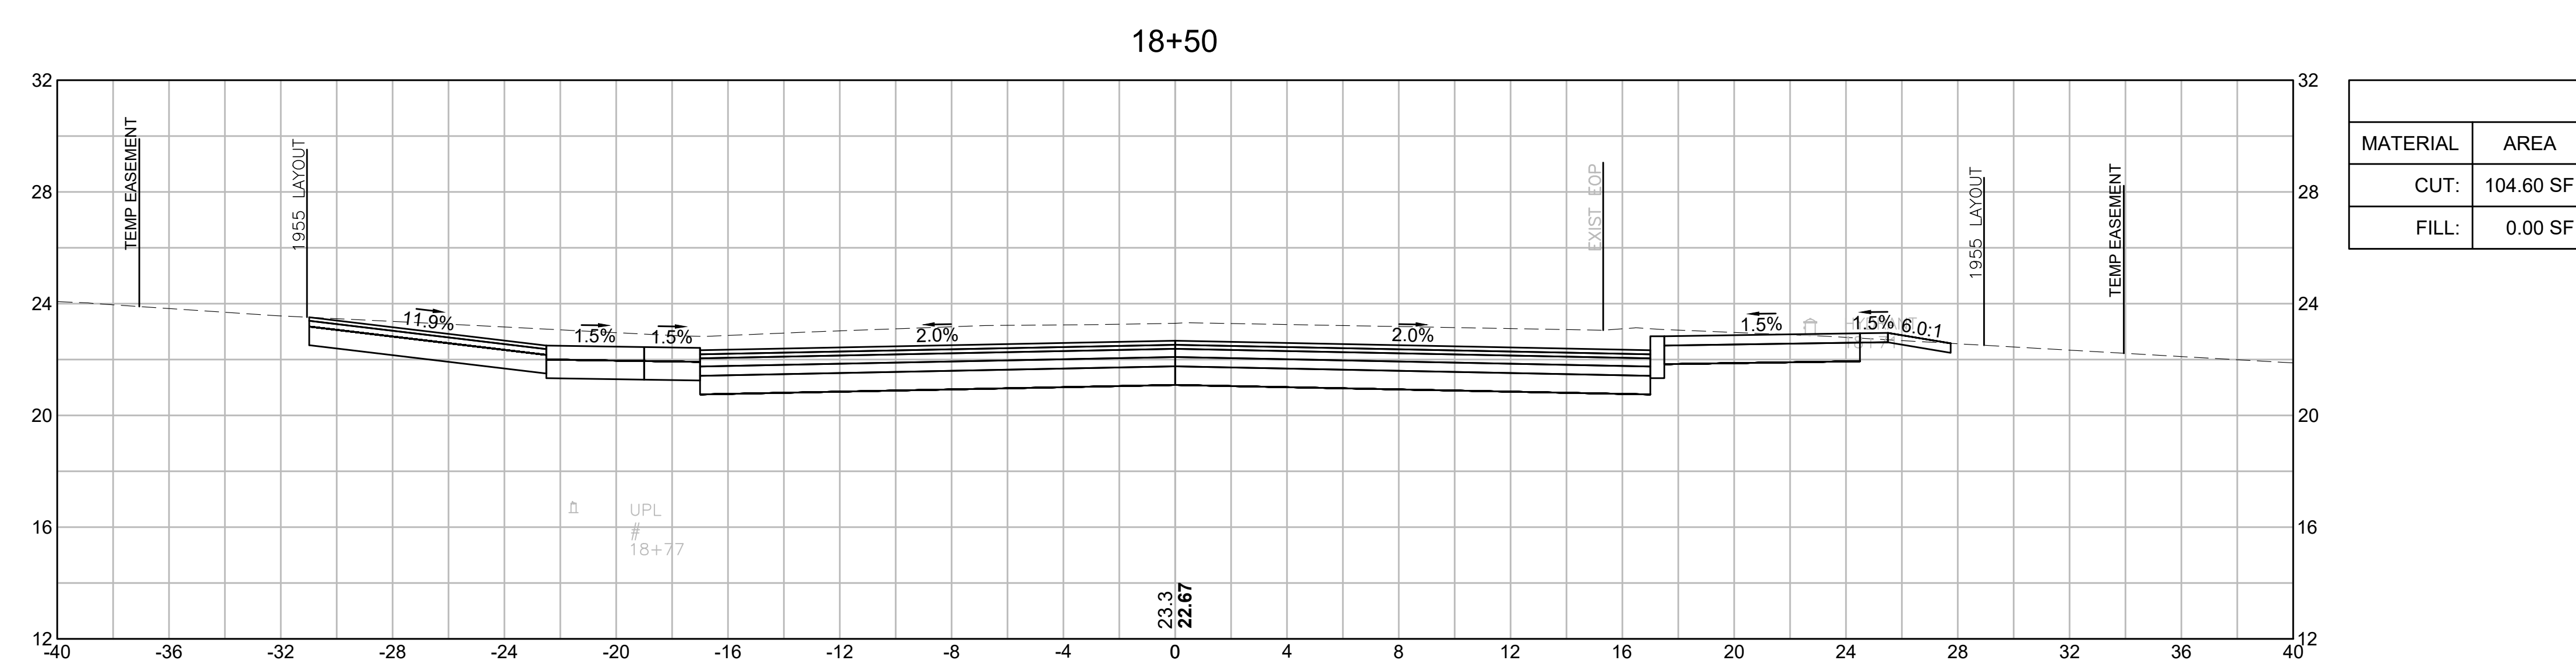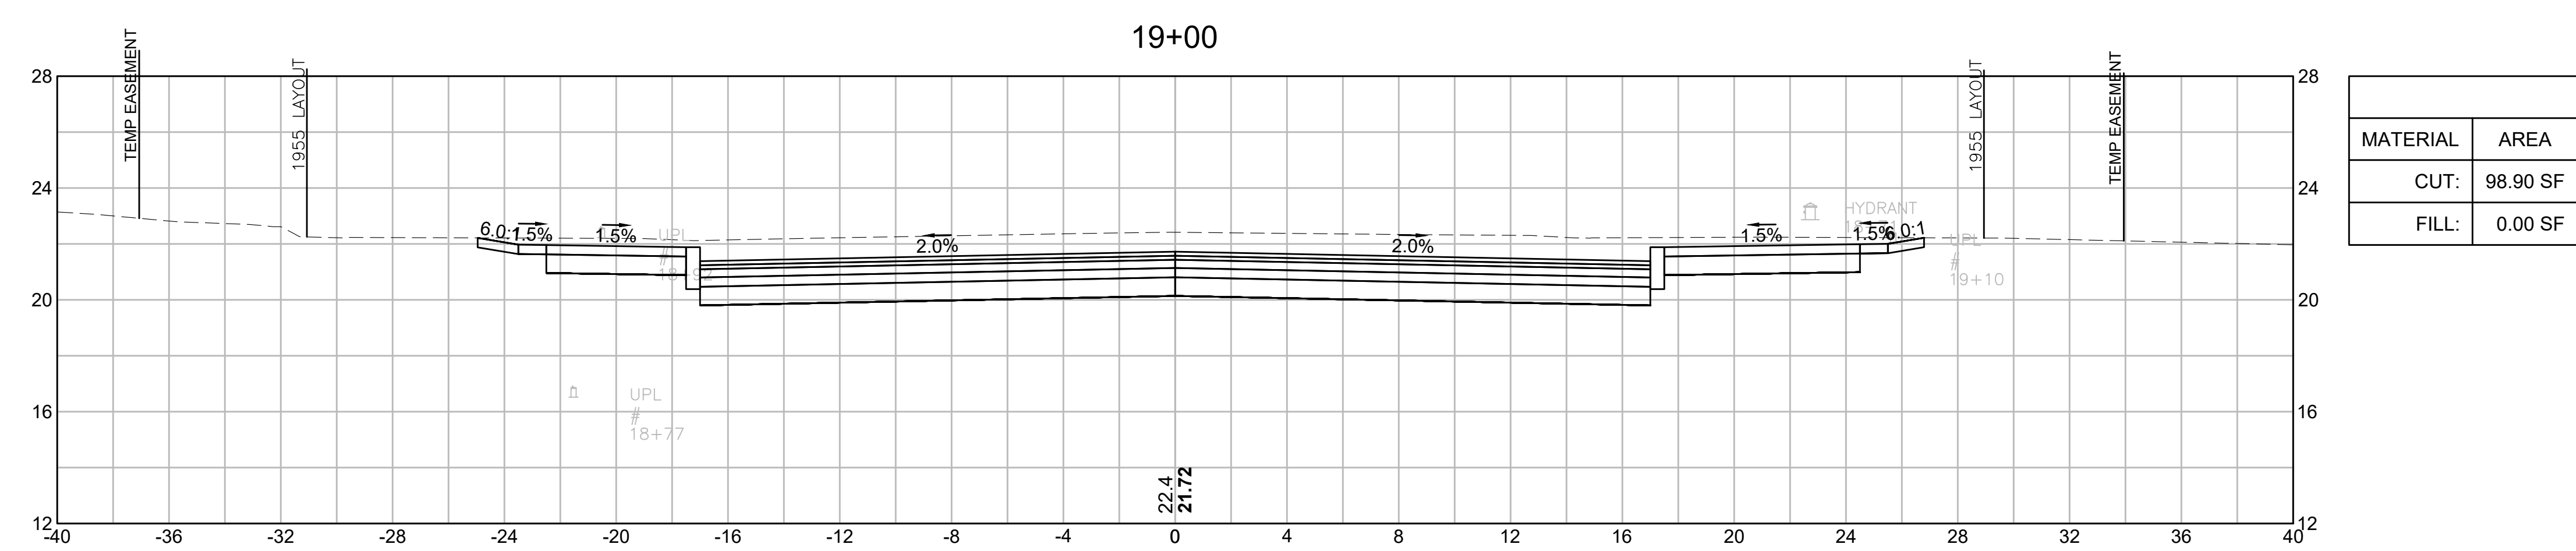


PROVINCETOWN
SHANK PAINTER ROAD & ROUTE 6

STATE	FED. AID PROJ. NO.	SHEET NO.	TOTAL SHEETS
MA	-	271	293
PROJECT FILE NO.		608744	


SHANK PAINTER ROAD
CROSS SECTIONS - 08

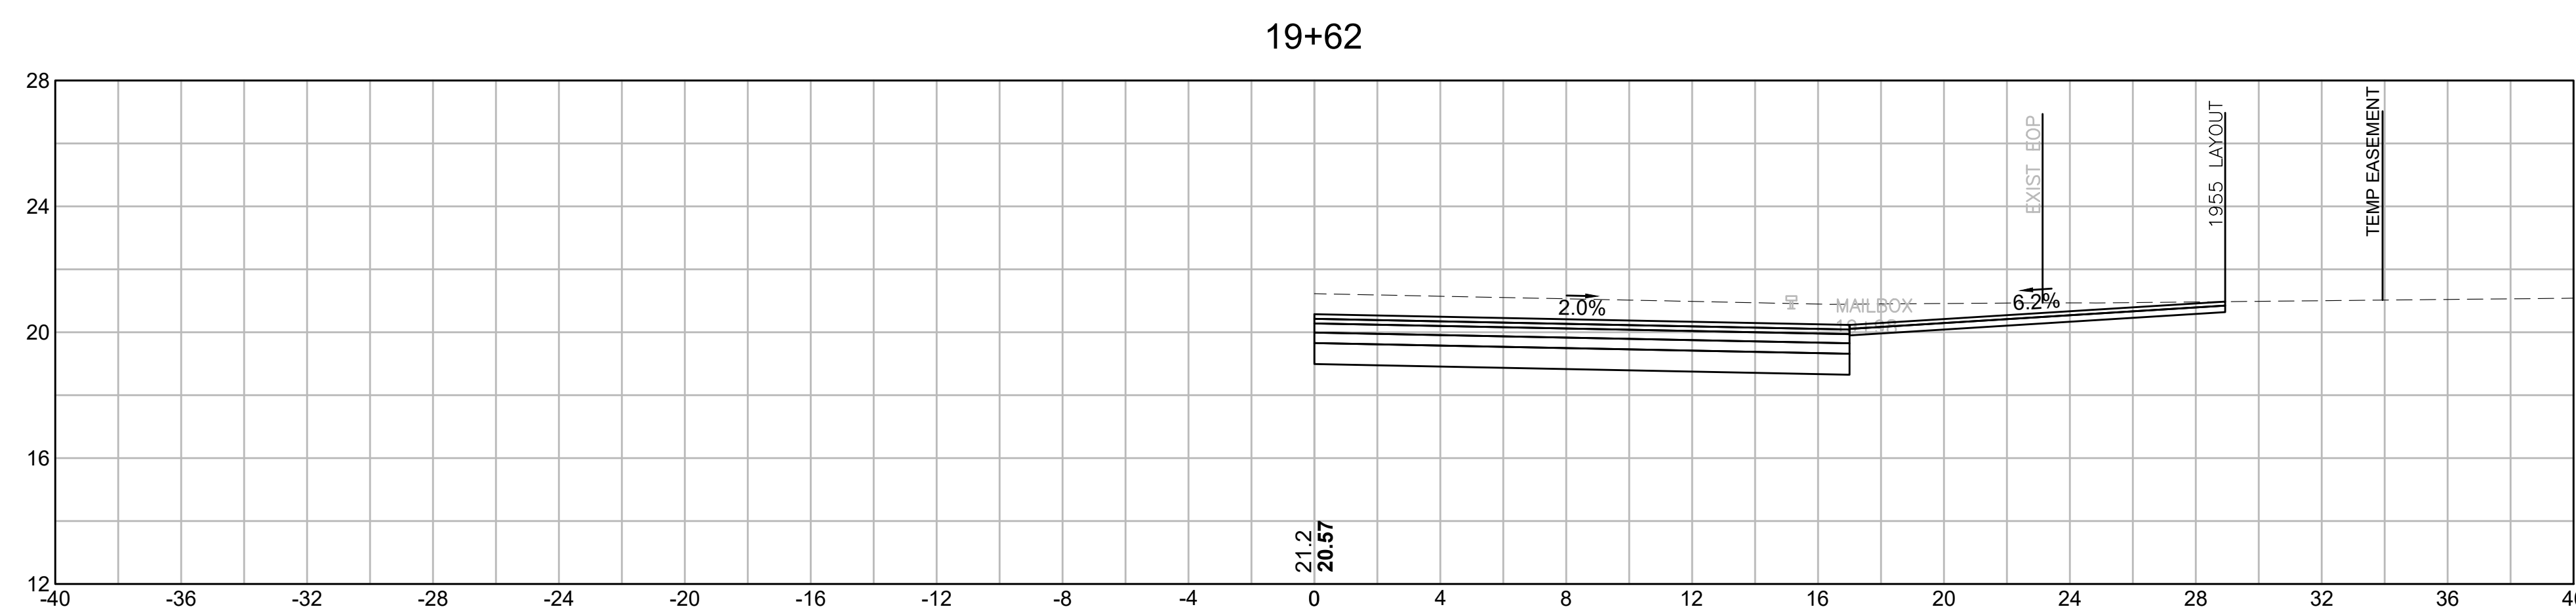


MATERIAL	AREA
CUT:	53.68 SF
FILL:	0.00 SF

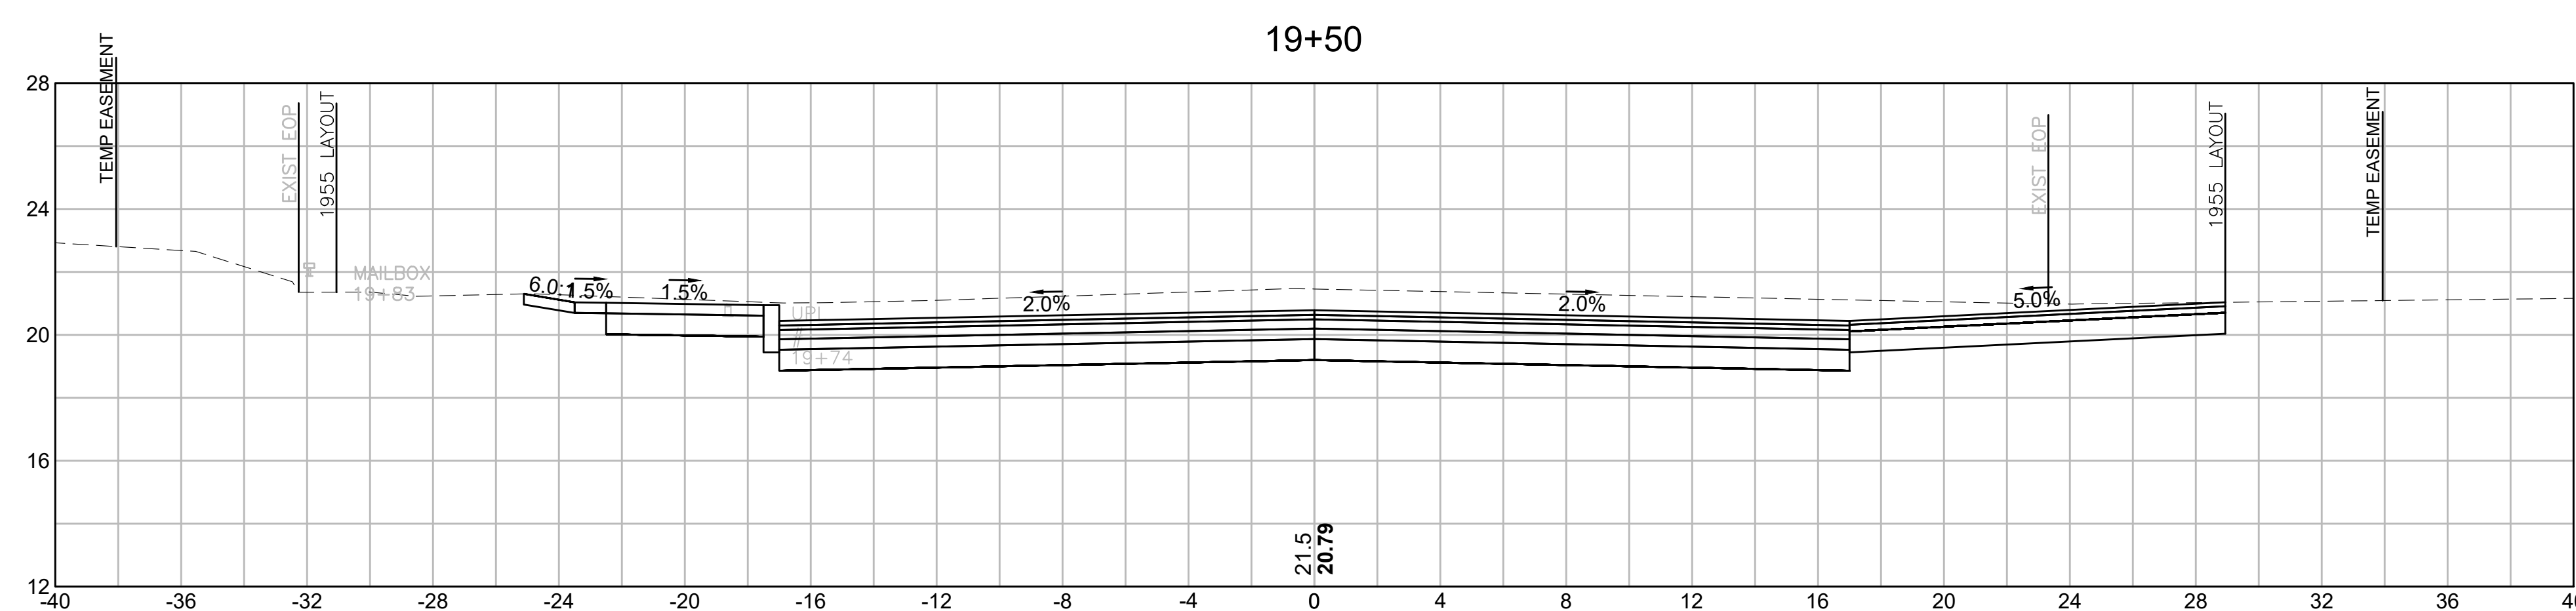

MATERIAL	AREA
CUT:	98.74 SF
FILL:	0.00 SF

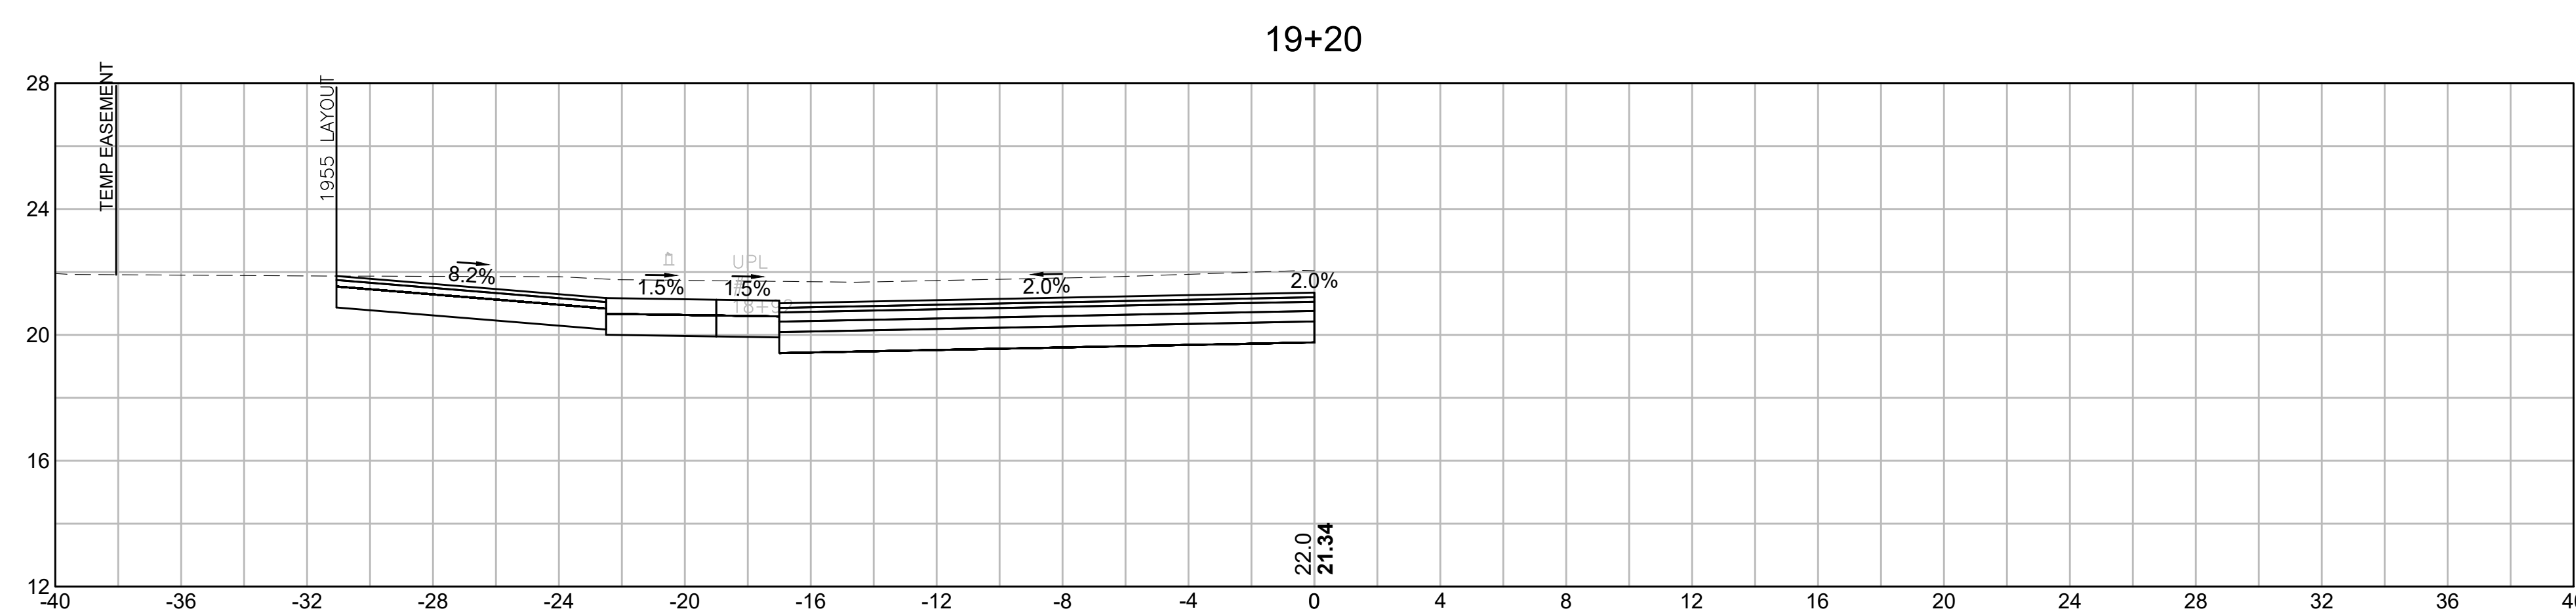

MATERIAL	AREA
CUT:	59.04 SF
FILL:	0.00 SF

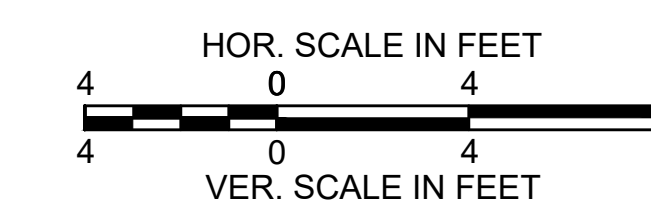


PROVINCETOWN
SHANK PAINTER ROAD & ROUTE 6

STATE	FED. AID PROJ. NO.	SHEET NO.	TOTAL SHEETS
MA	-	272	293
PROJECT FILE NO.		608744	


SHANK PAINTER ROAD
CROSS SECTIONS - 09

21+00

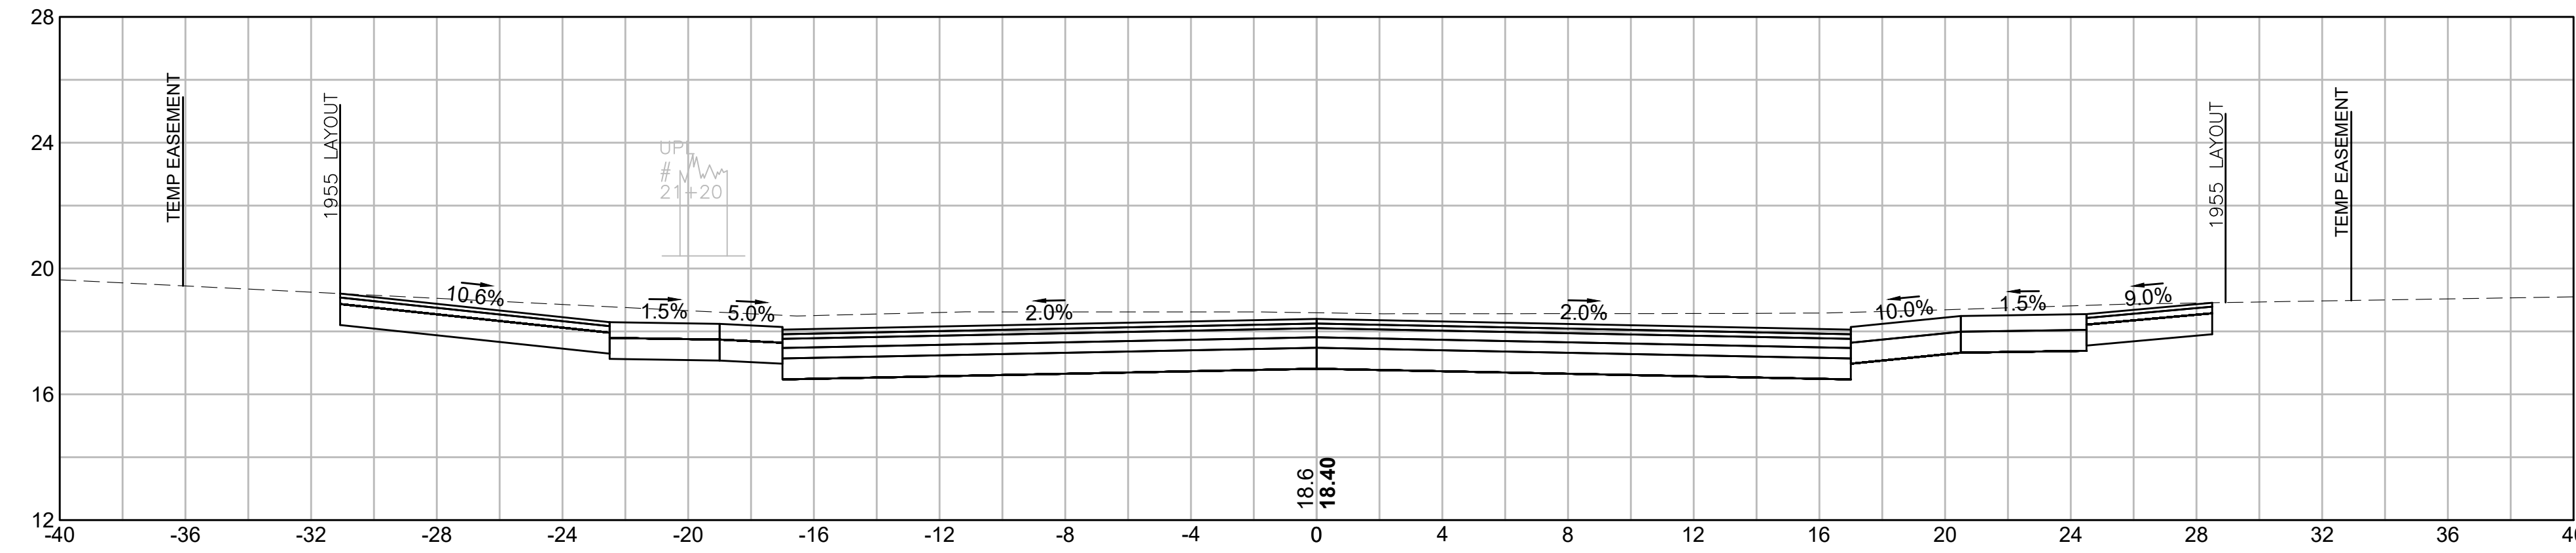


MATERIAL	AREA
CUT:	100.81 SF
FILL:	0.00 SF

20+50

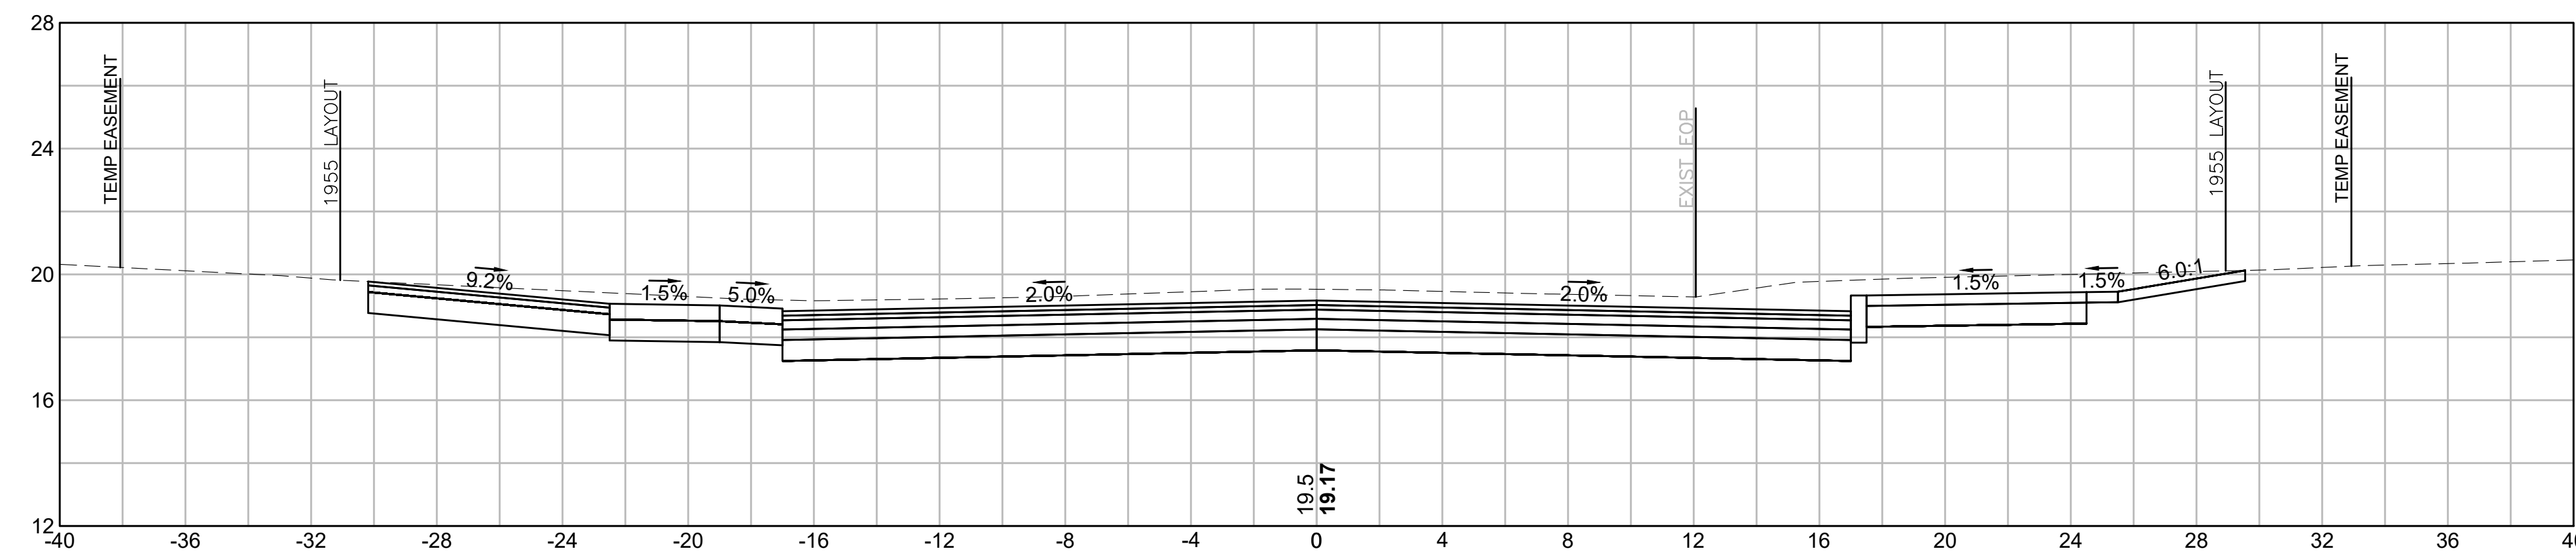


MATERIAL	AREA
CUT:	99.47 SF
FILL:	0.00 SF

20+00

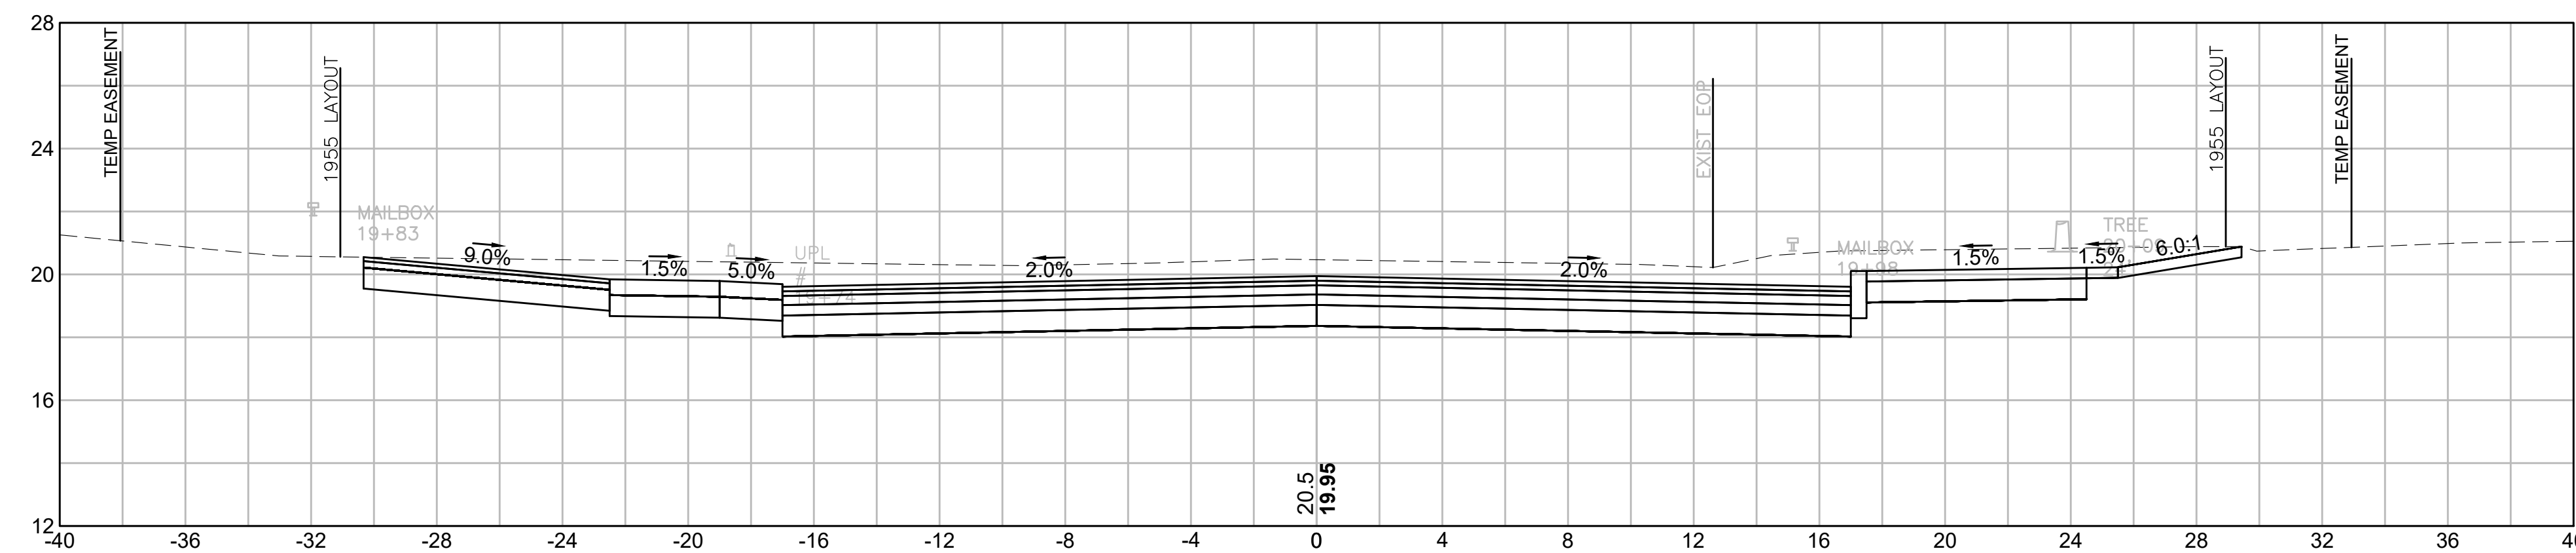

MATERIAL	AREA
CUT:	110.83 SF
FILL:	0.00 SF

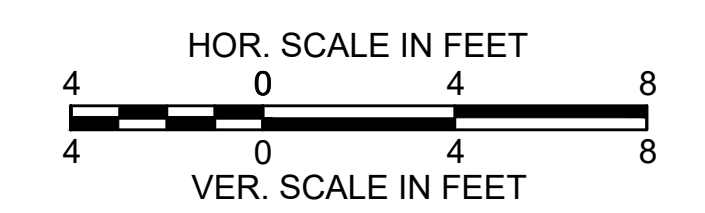


PROVINCETOWN
SHANK PAINTER ROAD & ROUTE 6

STATE	FED. AID PROJ. NO.	SHEET NO.	TOTAL SHEETS
MA	-	273	293
PROJECT FILE NO.		608744	


SHANK PAINTER ROAD
CROSS SECTIONS - 10

22+00

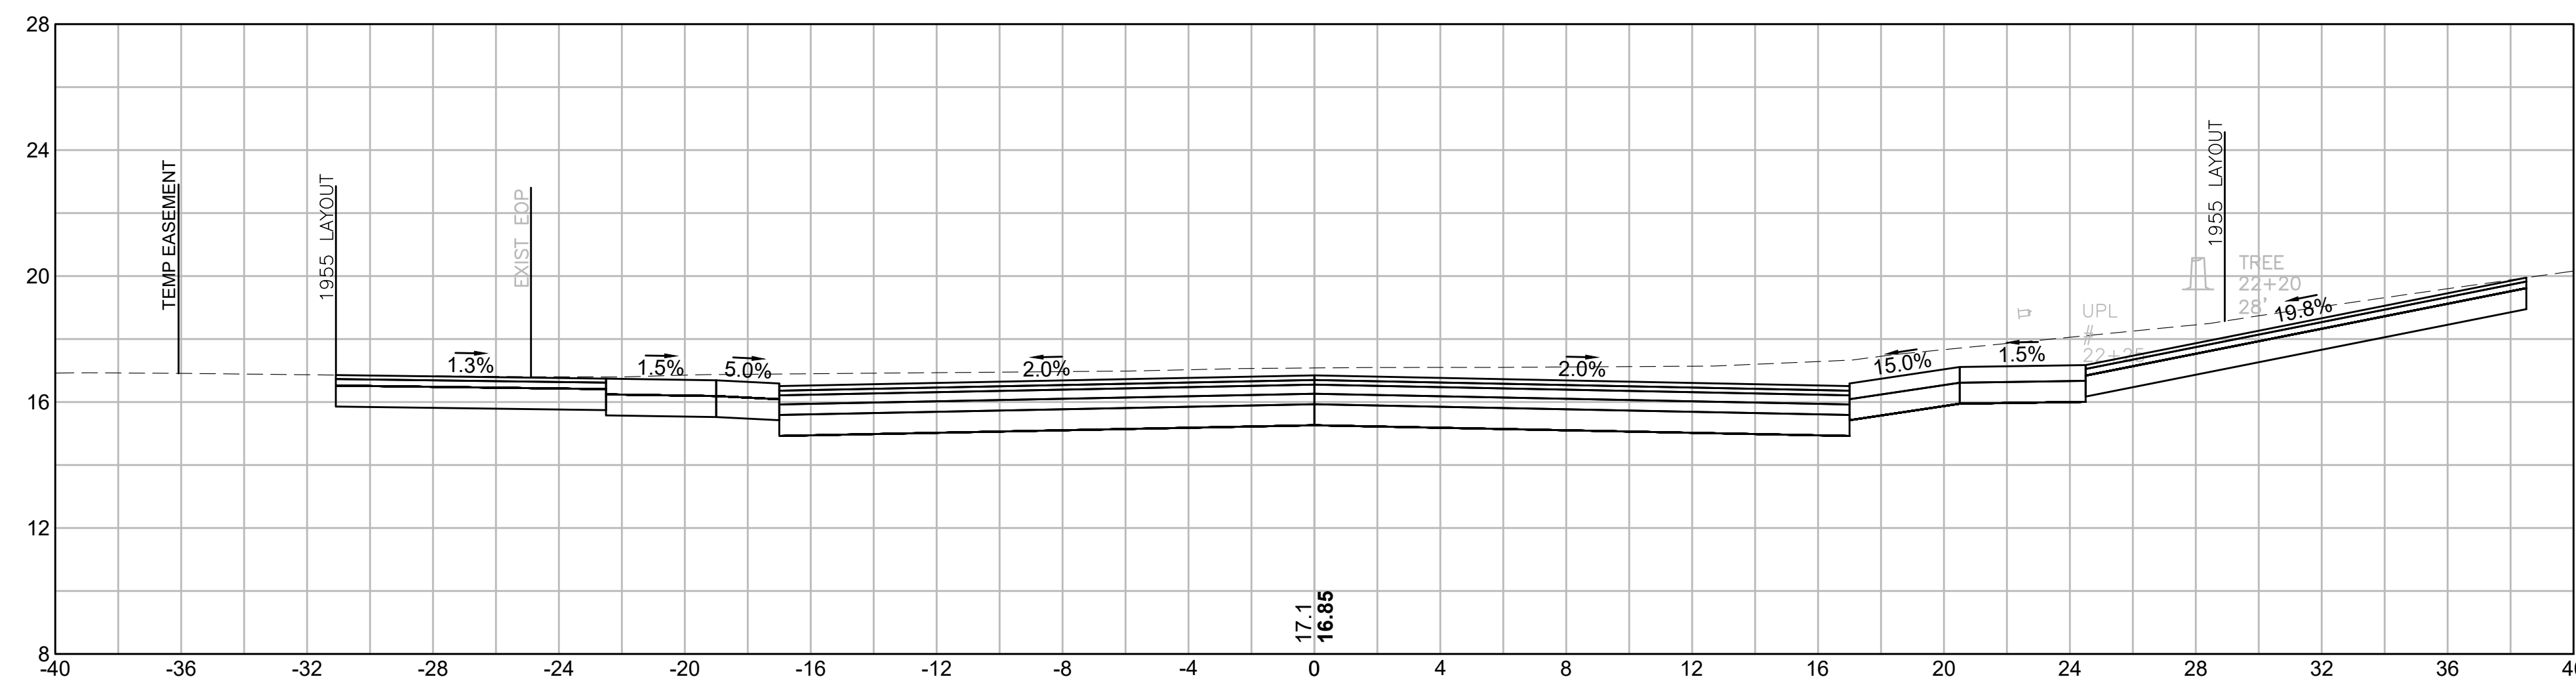


MATERIAL	AREA
CUT:	116.81 SF
FILL:	0.00 SF

21+50

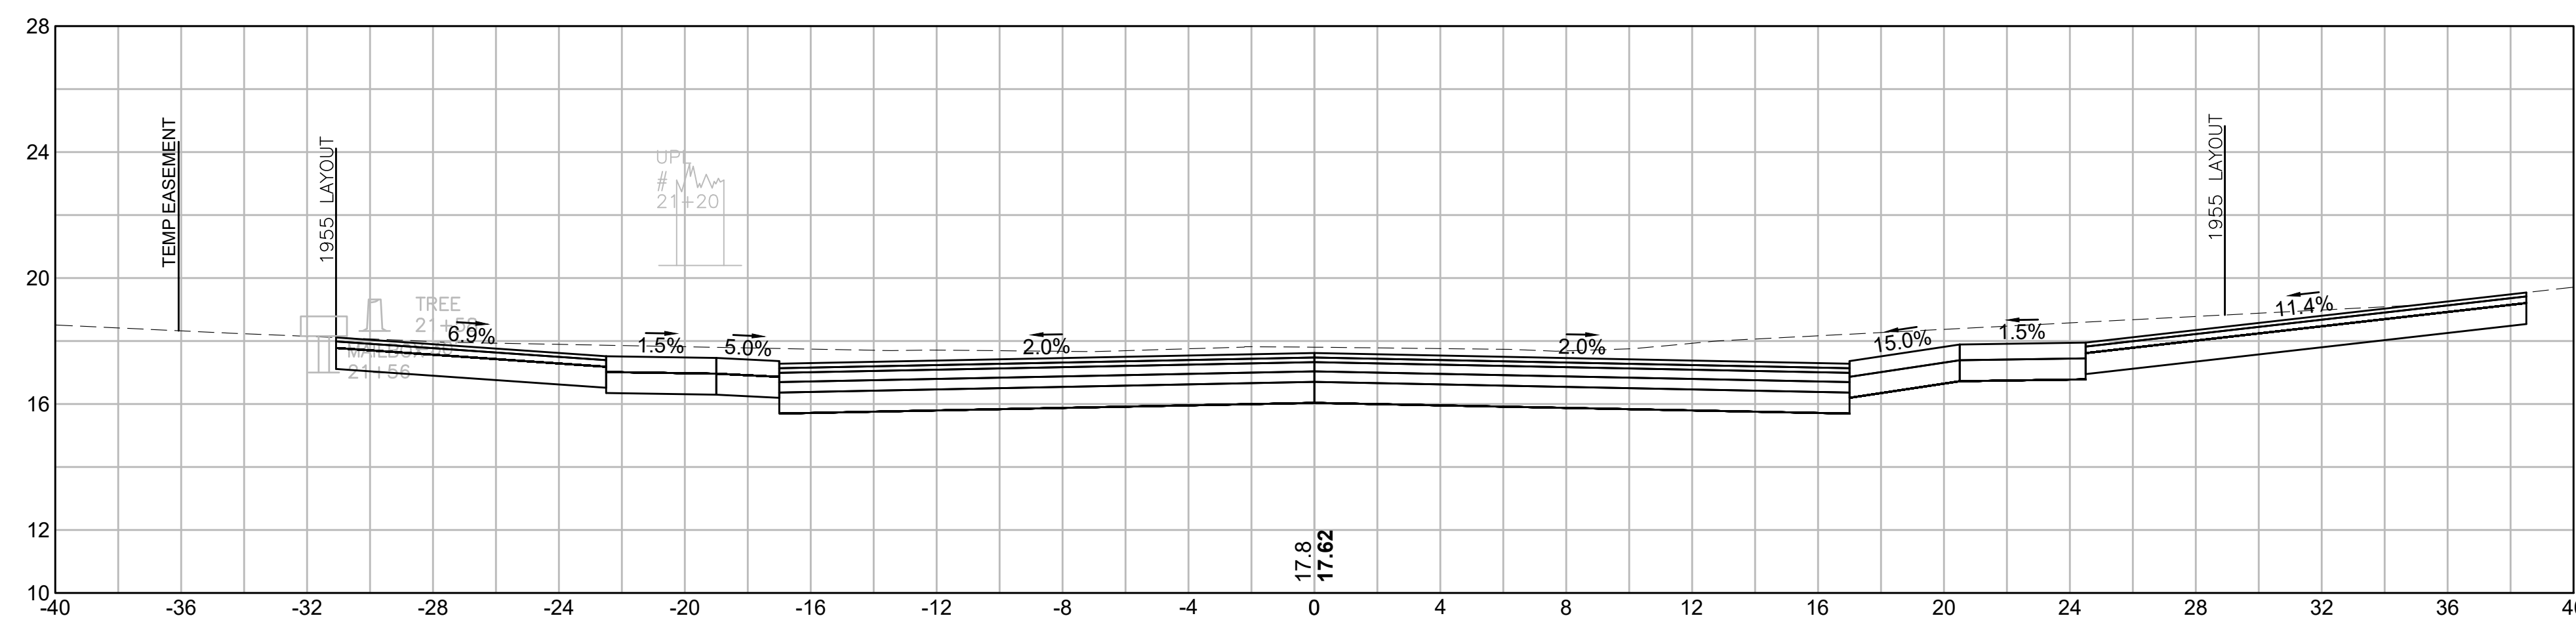


MATERIAL	AREA
CUT:	114.54 SF
FILL:	0.00 SF

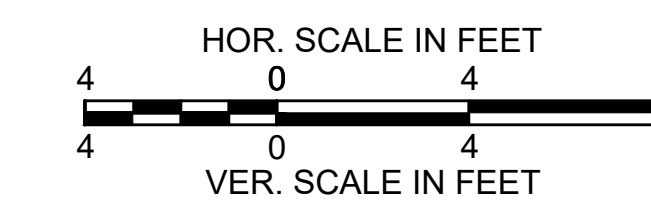


PROVINCETOWN
SHANK PAINTER ROAD & ROUTE 6

STATE	FED. AID PROJ. NO.	SHEET NO.	TOTAL SHEETS
MA	-	274	293
PROJECT FILE NO.		608744	


SHANK PAINTER ROAD
CROSS SECTIONS - 11

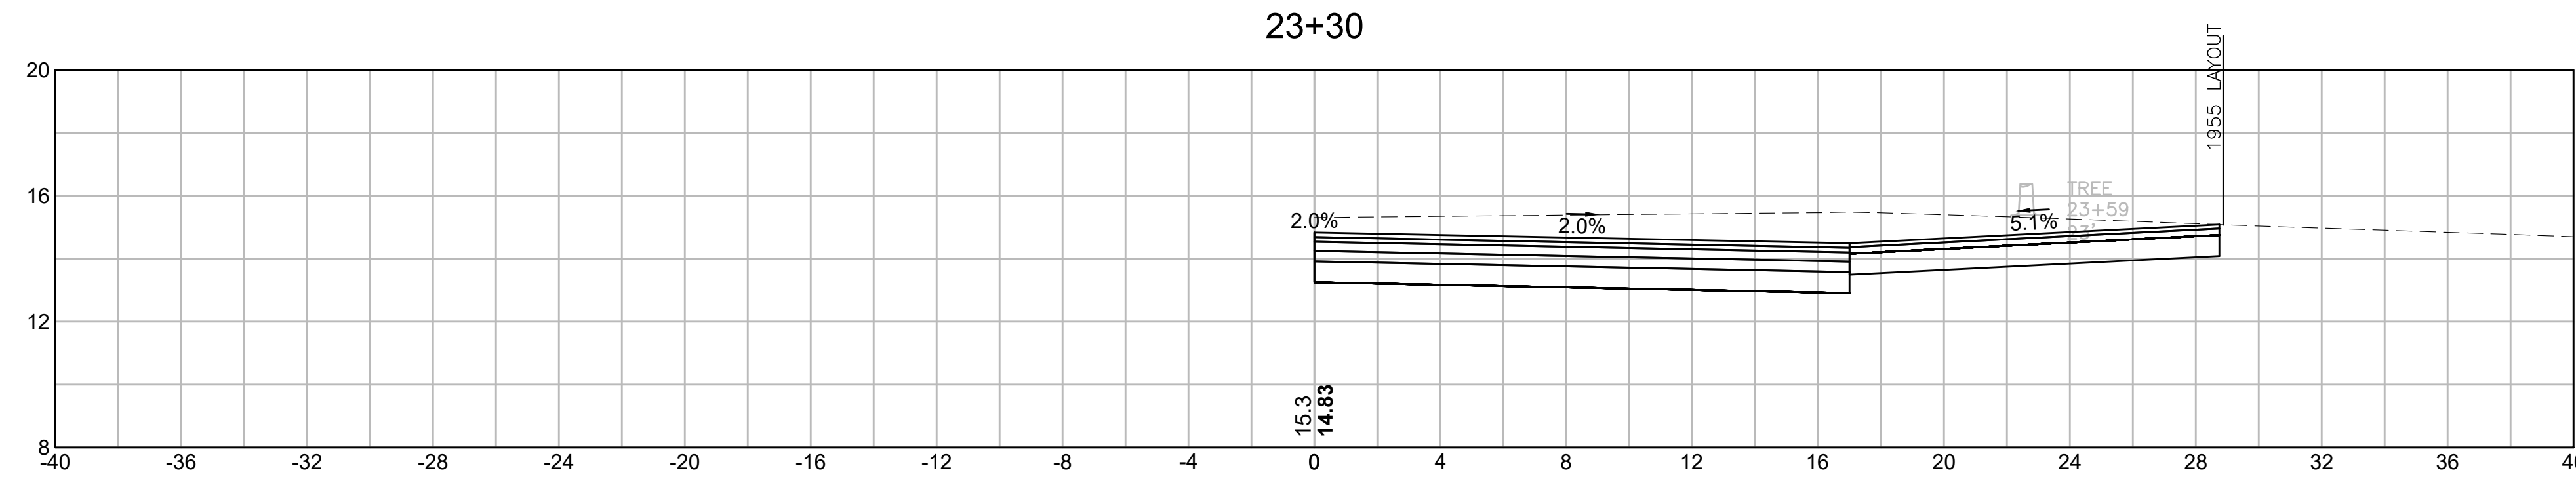


MATERIAL	AREA
CUT:	57.04 SF
FILL:	0.00 SF

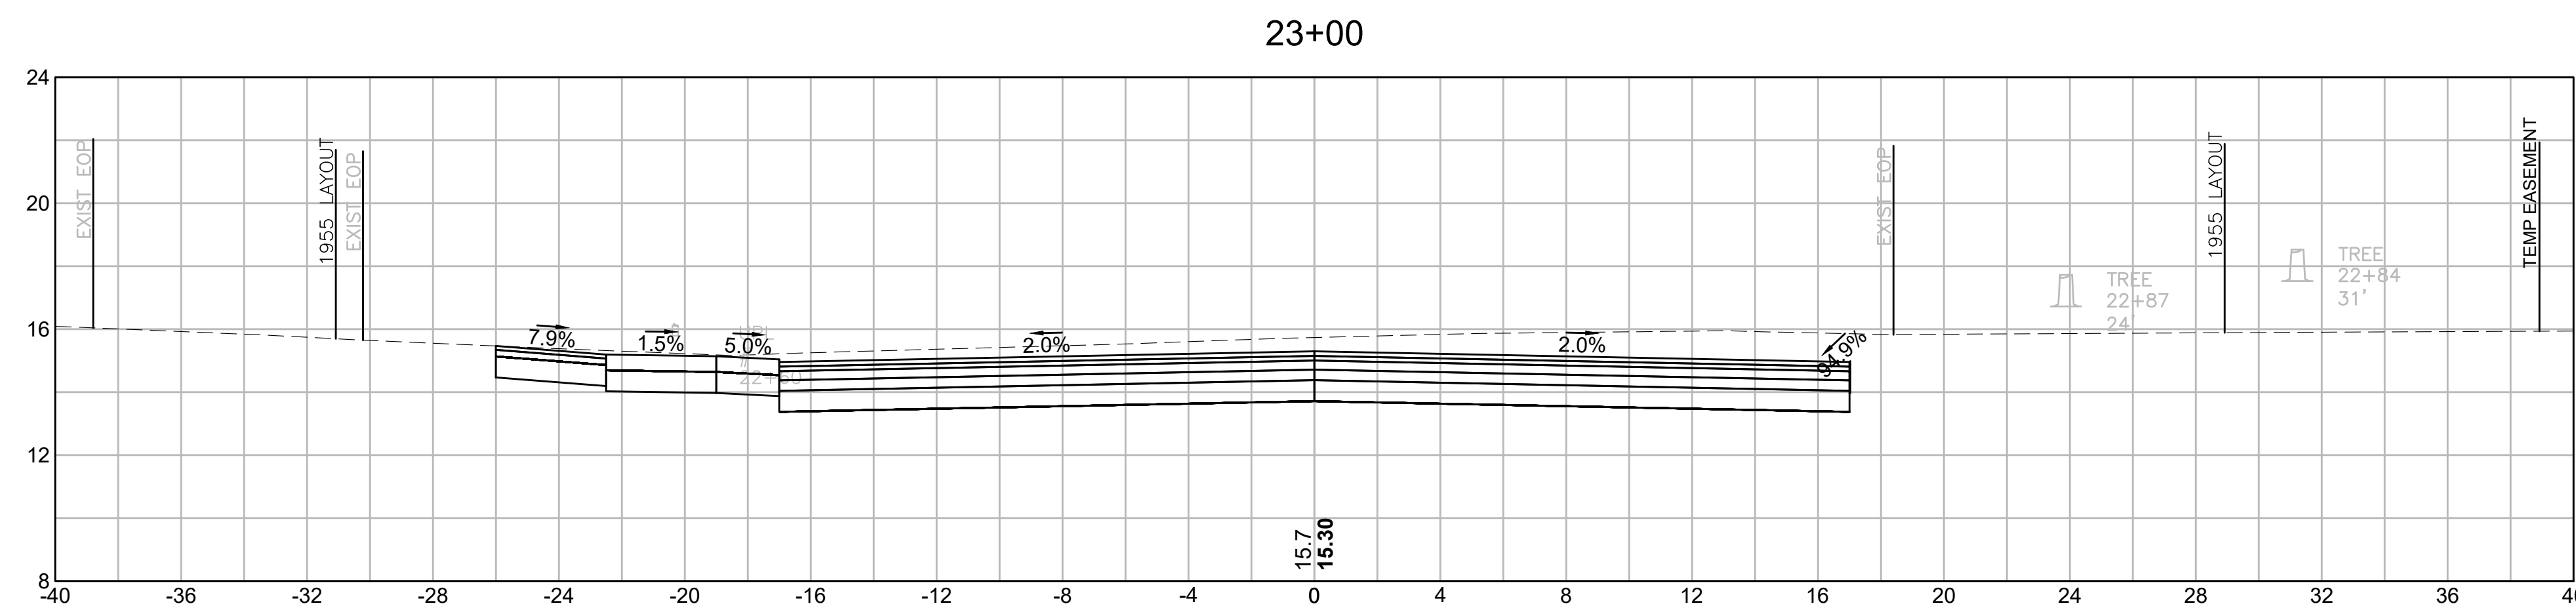

MATERIAL	AREA
CUT:	82.99 SF
FILL:	0.00 SF

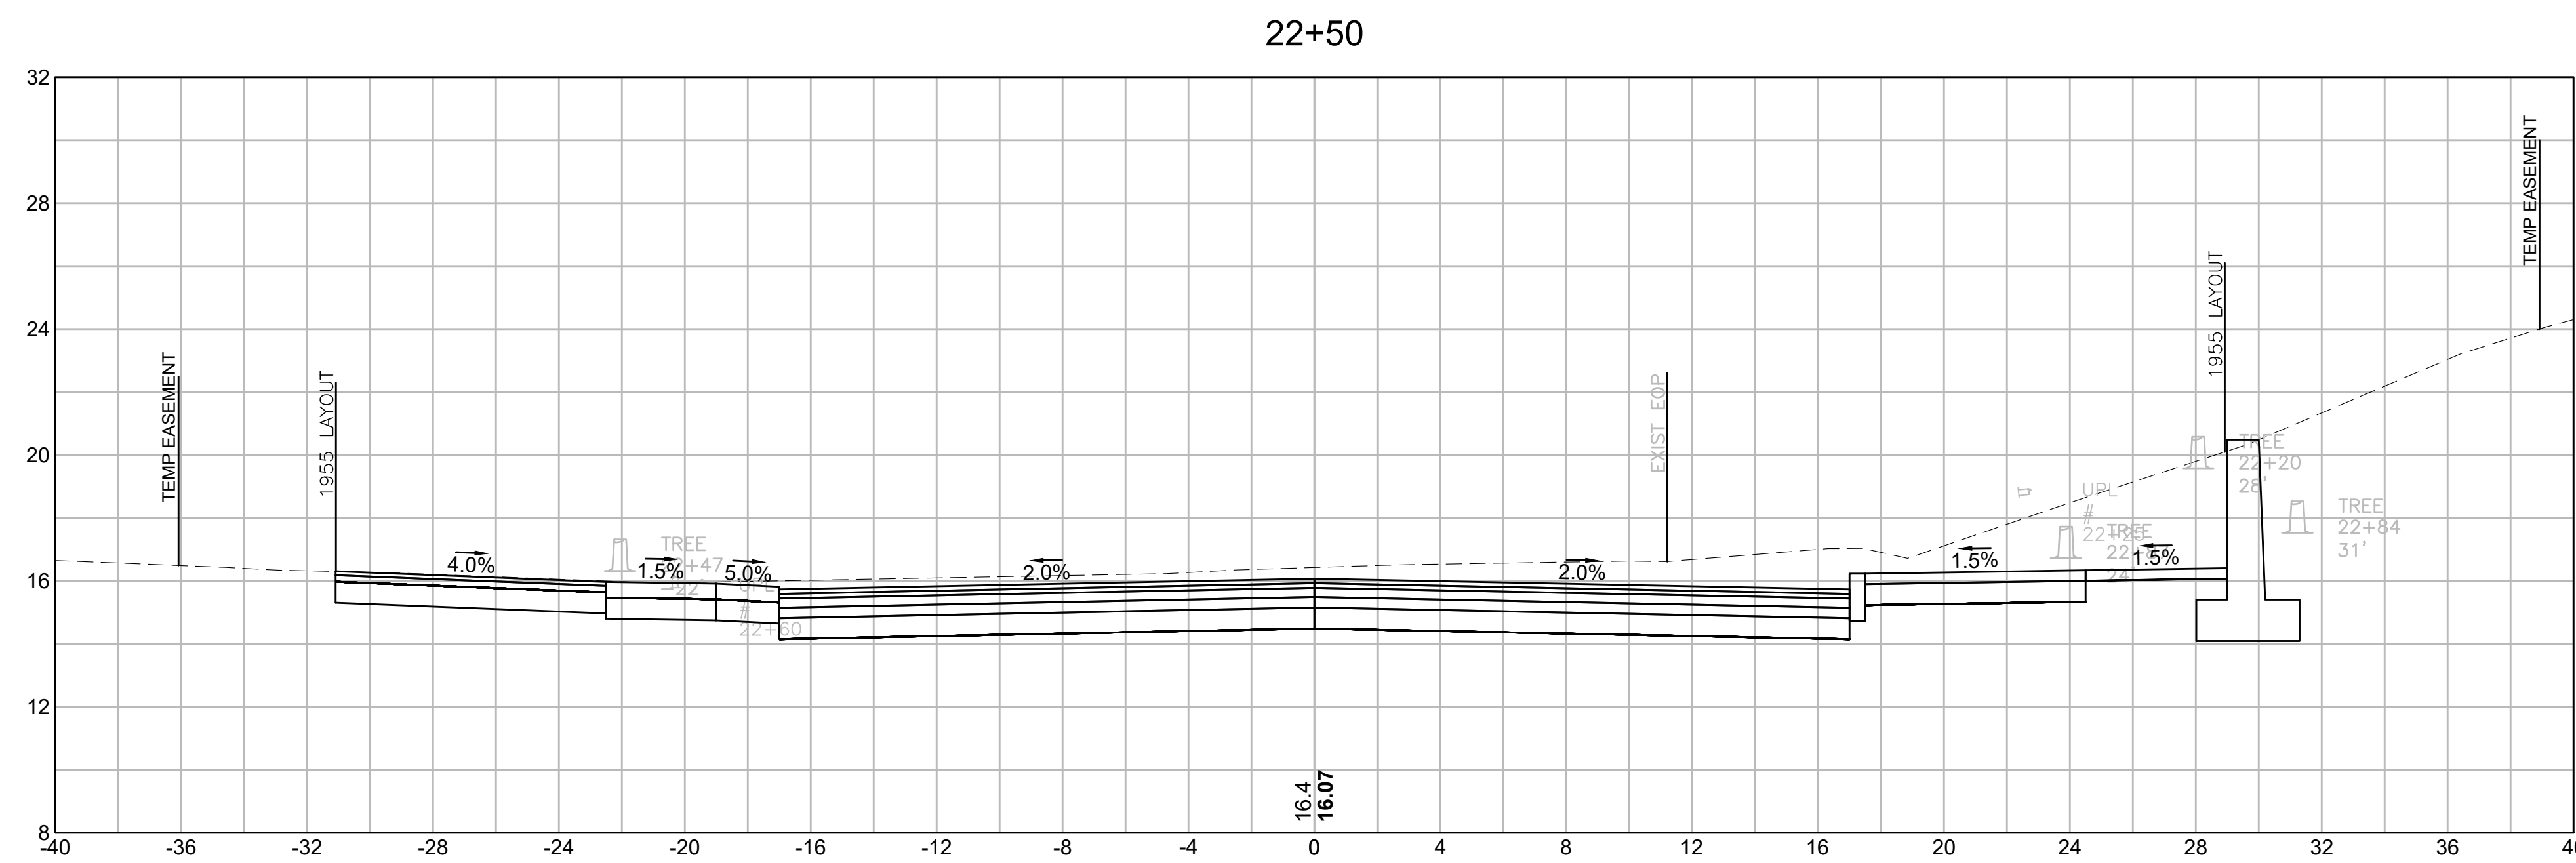

MATERIAL	AREA
CUT:	127.55 SF
FILL:	0.00 SF

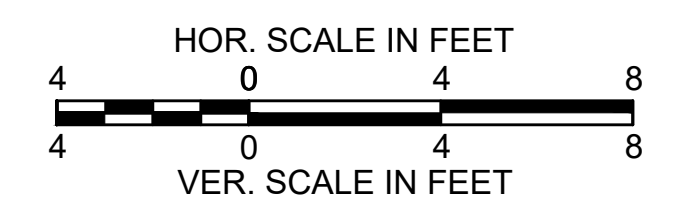


PROVINCETOWN
SHANK PAINTER ROAD & ROUTE 6


STATE	FED. AID PROJ. NO.	SHEET NO.	TOTAL SHEETS
MA	-	275	293

PROJECT FILE NO. 608744


SHANK PAINTER ROAD
CROSS SECTIONS - 12

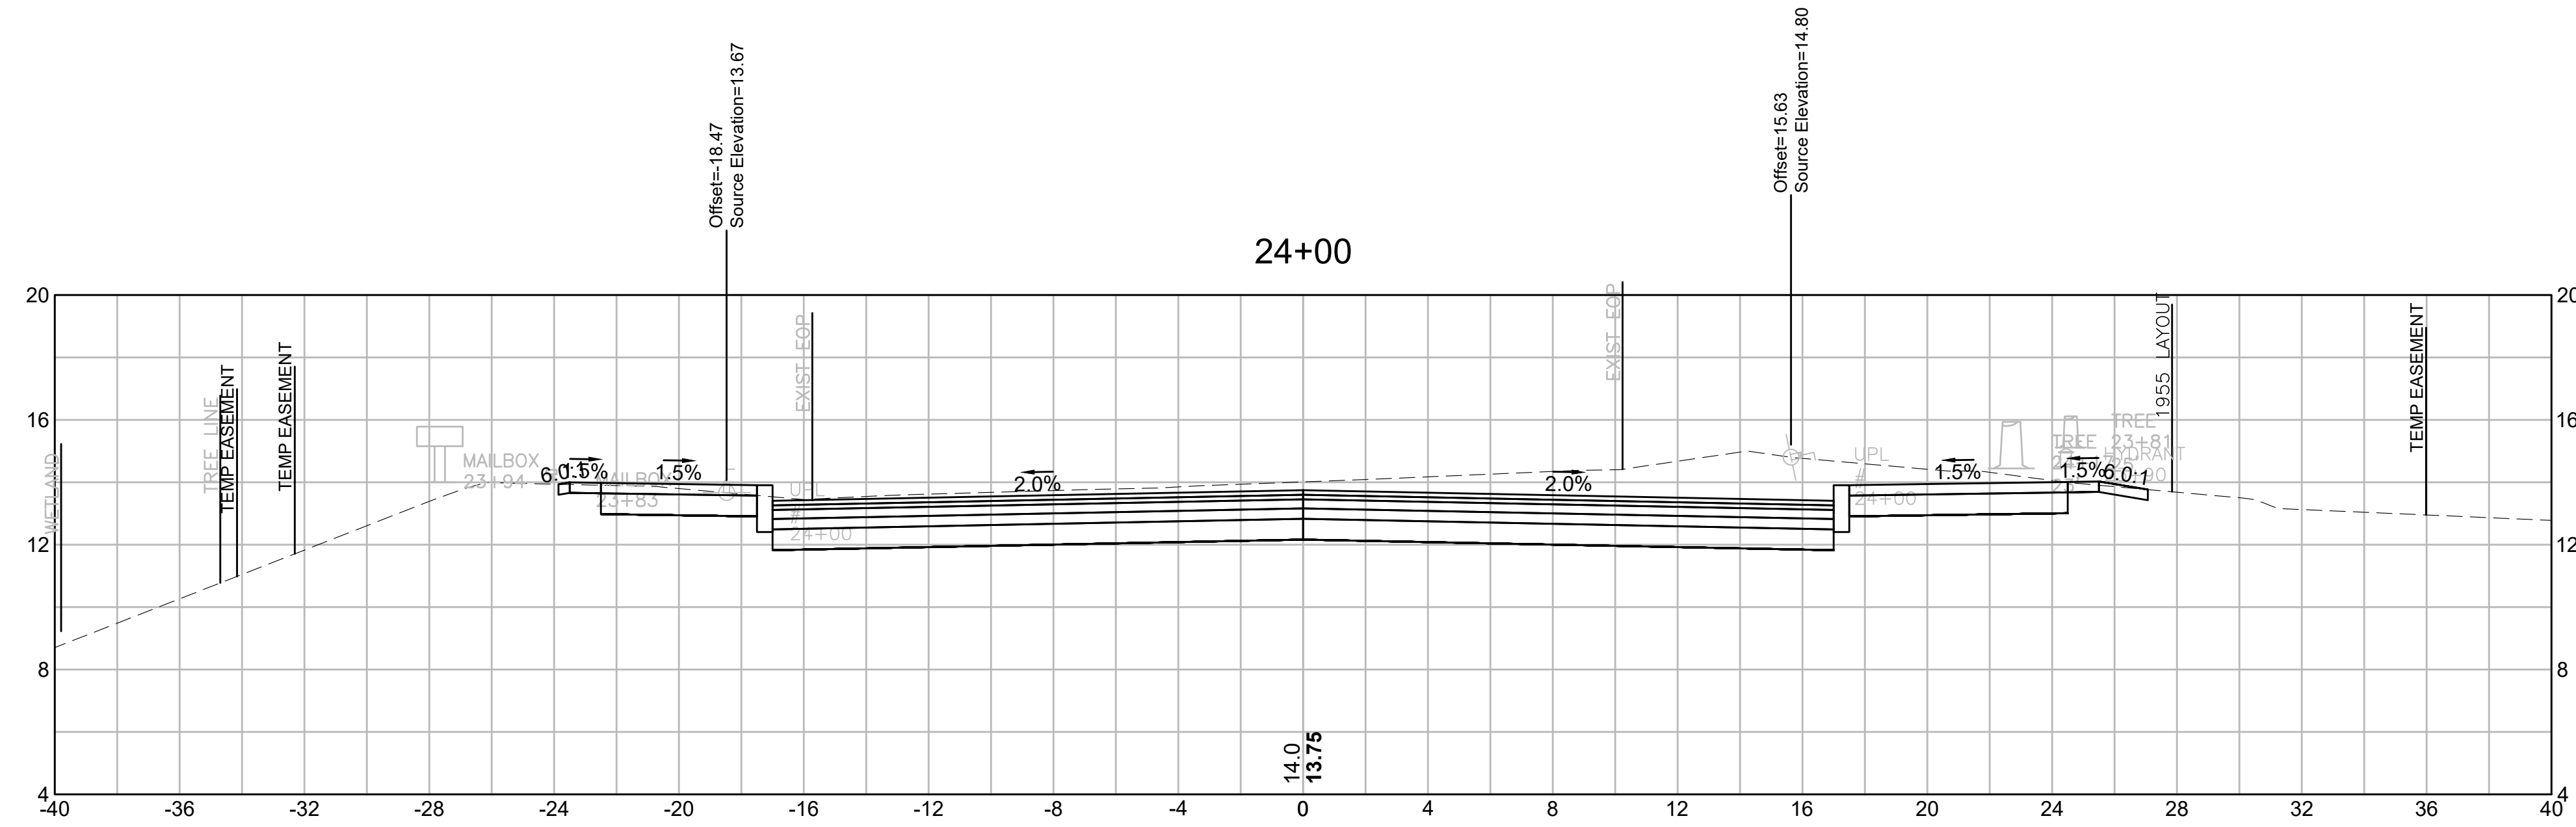

MATERIAL	AREA
CUT:	87.53 SF
FILL:	0.00 SF

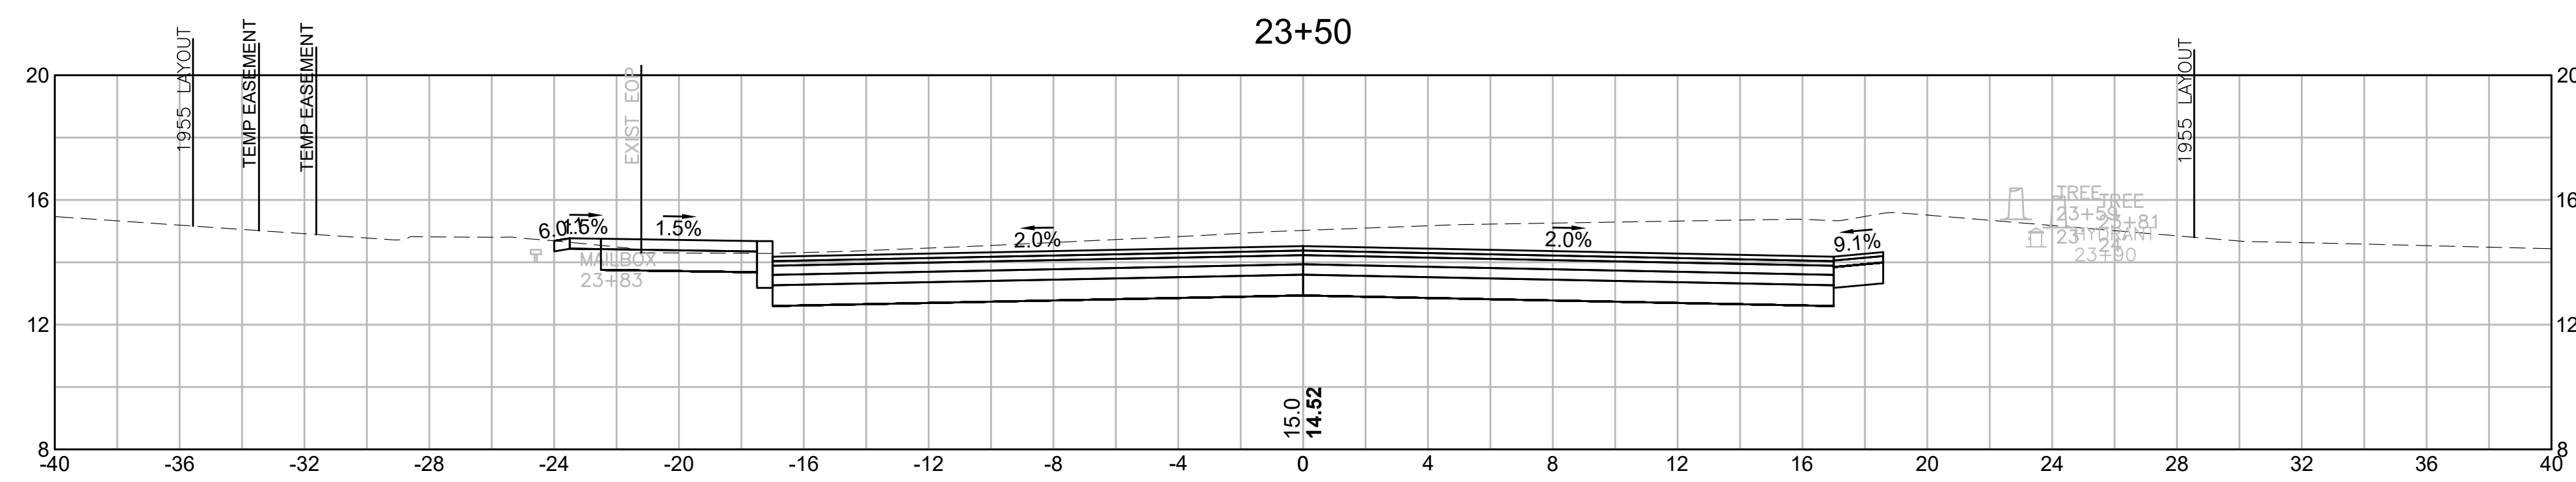

MATERIAL	AREA
CUT:	81.14 SF
FILL:	0.00 SF

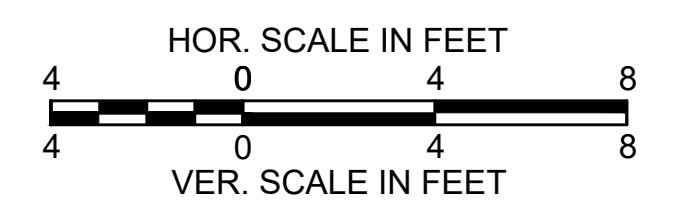


PROVINCETOWN
SHANK PAINTER ROAD & ROUTE 6

STATE	FED. AID PROJ. NO.	SHEET NO.	TOTAL SHEETS
MA	-	276	293
PROJECT FILE NO.		608744	


SHANK PAINTER ROAD
CROSS SECTIONS - 13

25+00

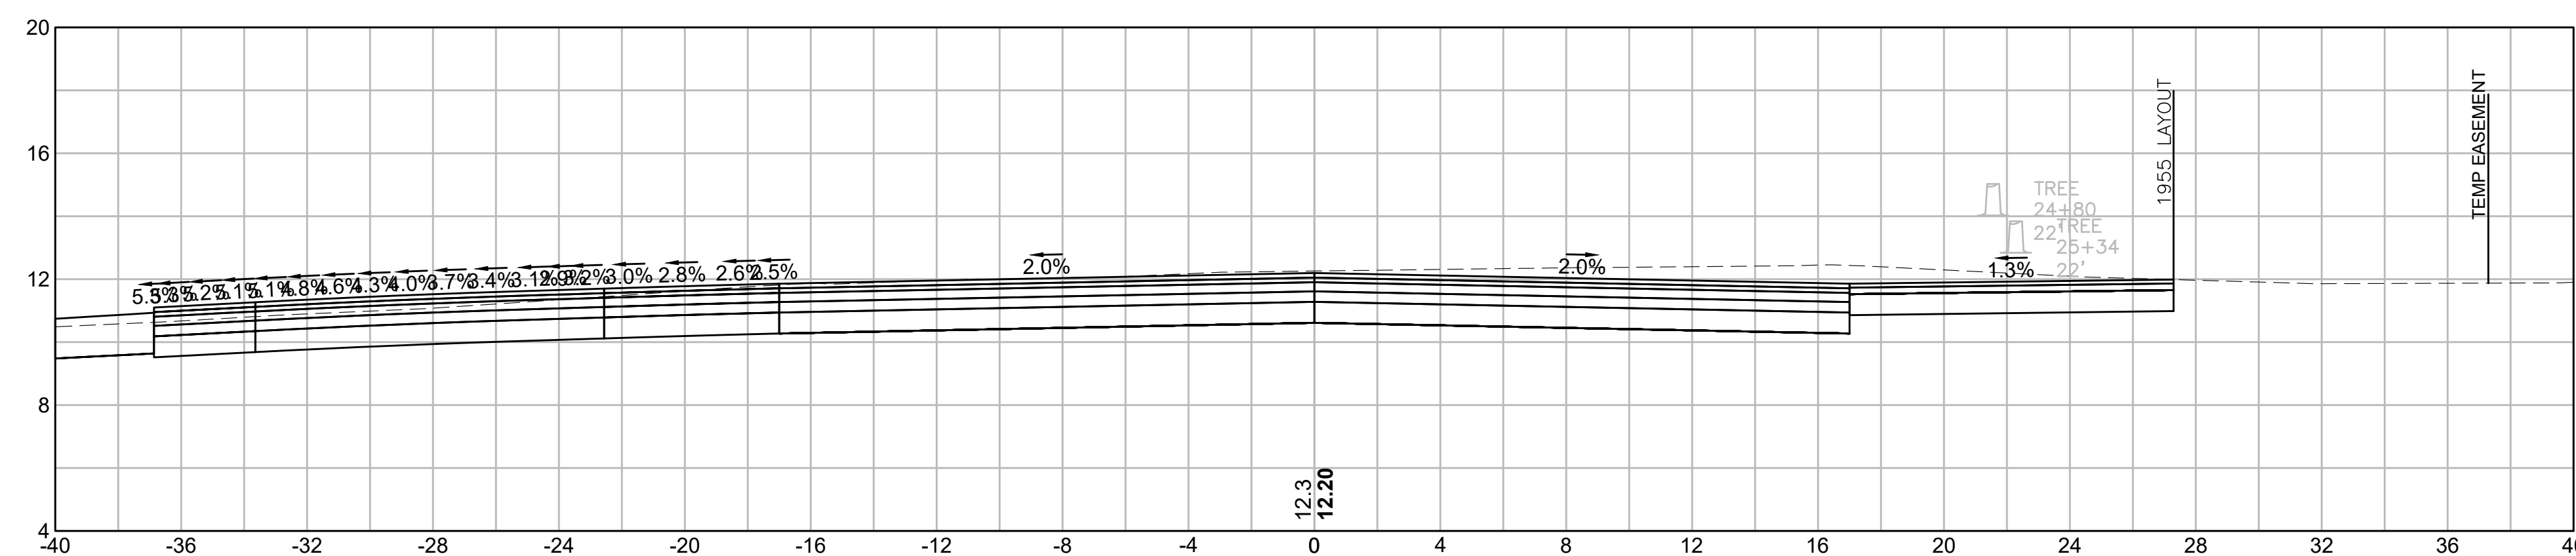


MATERIAL	AREA
CUT:	100.66 SF
FILL:	0.00 SF

24+50

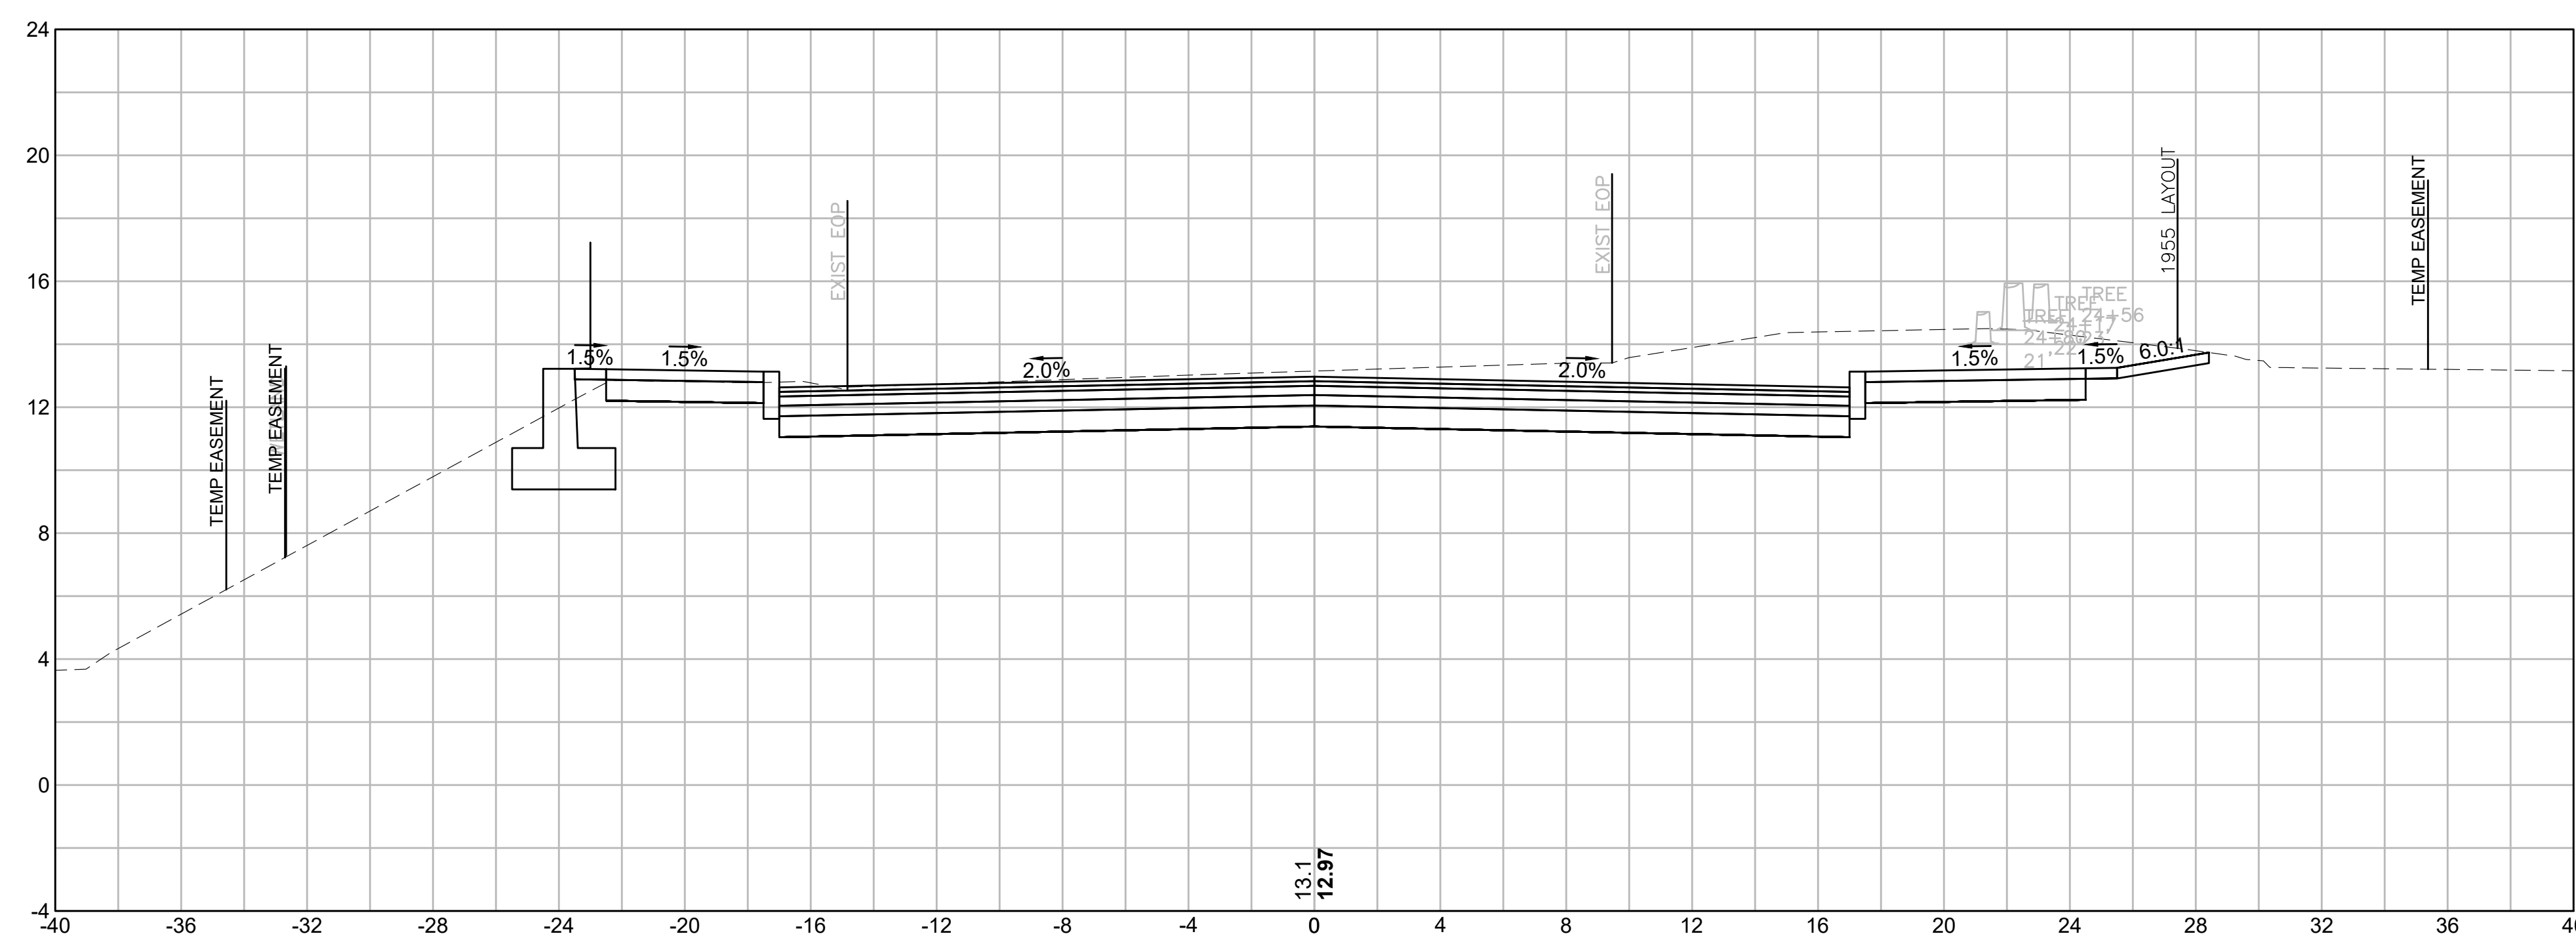

MATERIAL	AREA
CUT:	93.59 SF
FILL:	1.92 SF

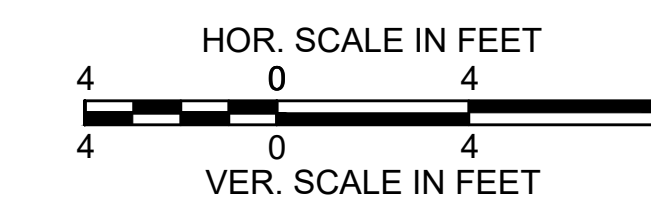


PROVINCETOWN
SHANK PAINTER ROAD & ROUTE 6

STATE	FED. AID PROJ. NO.	SHEET NO.	TOTAL SHEETS
MA	-	277	293
PROJECT FILE NO.		608744	


SHANK PAINTER ROAD
CROSS SECTIONS - 14

26+50

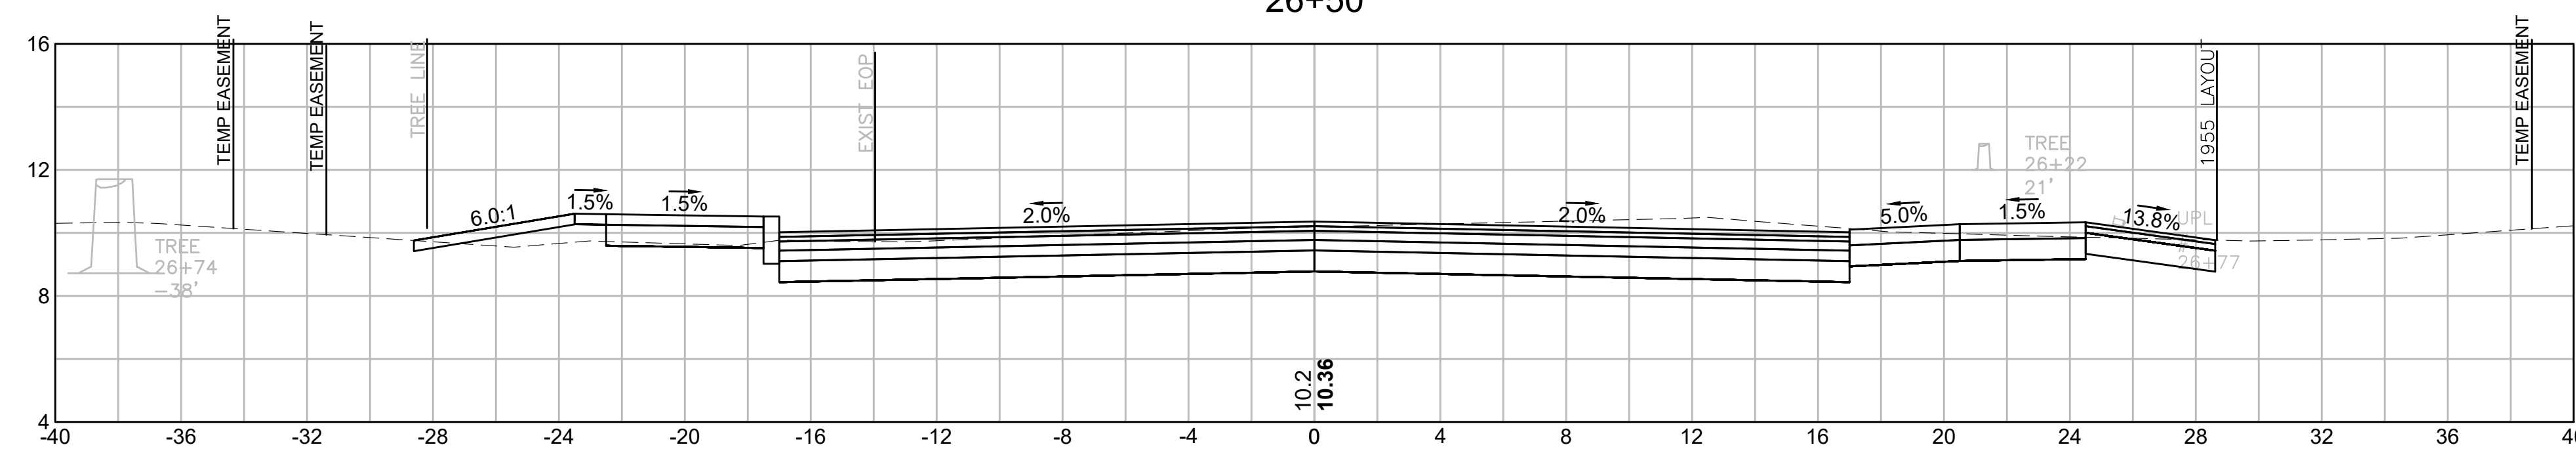


MATERIAL	AREA
CUT:	62.42 SF
FILL:	1.82 SF

26+00

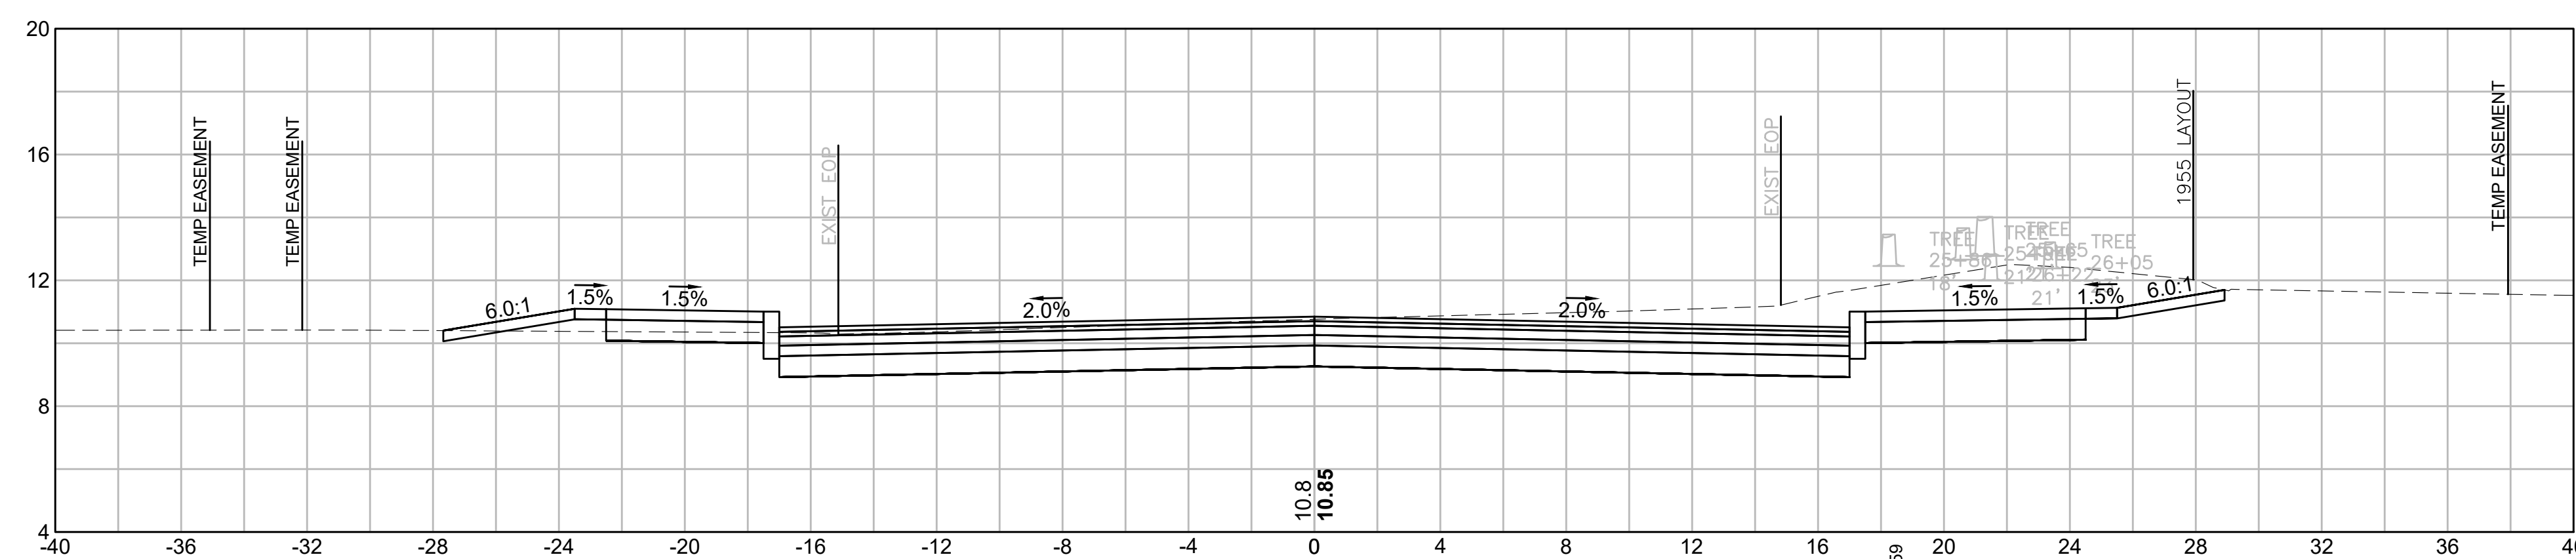


MATERIAL	AREA
CUT:	80.24 SF
FILL:	0.81 SF

25+50

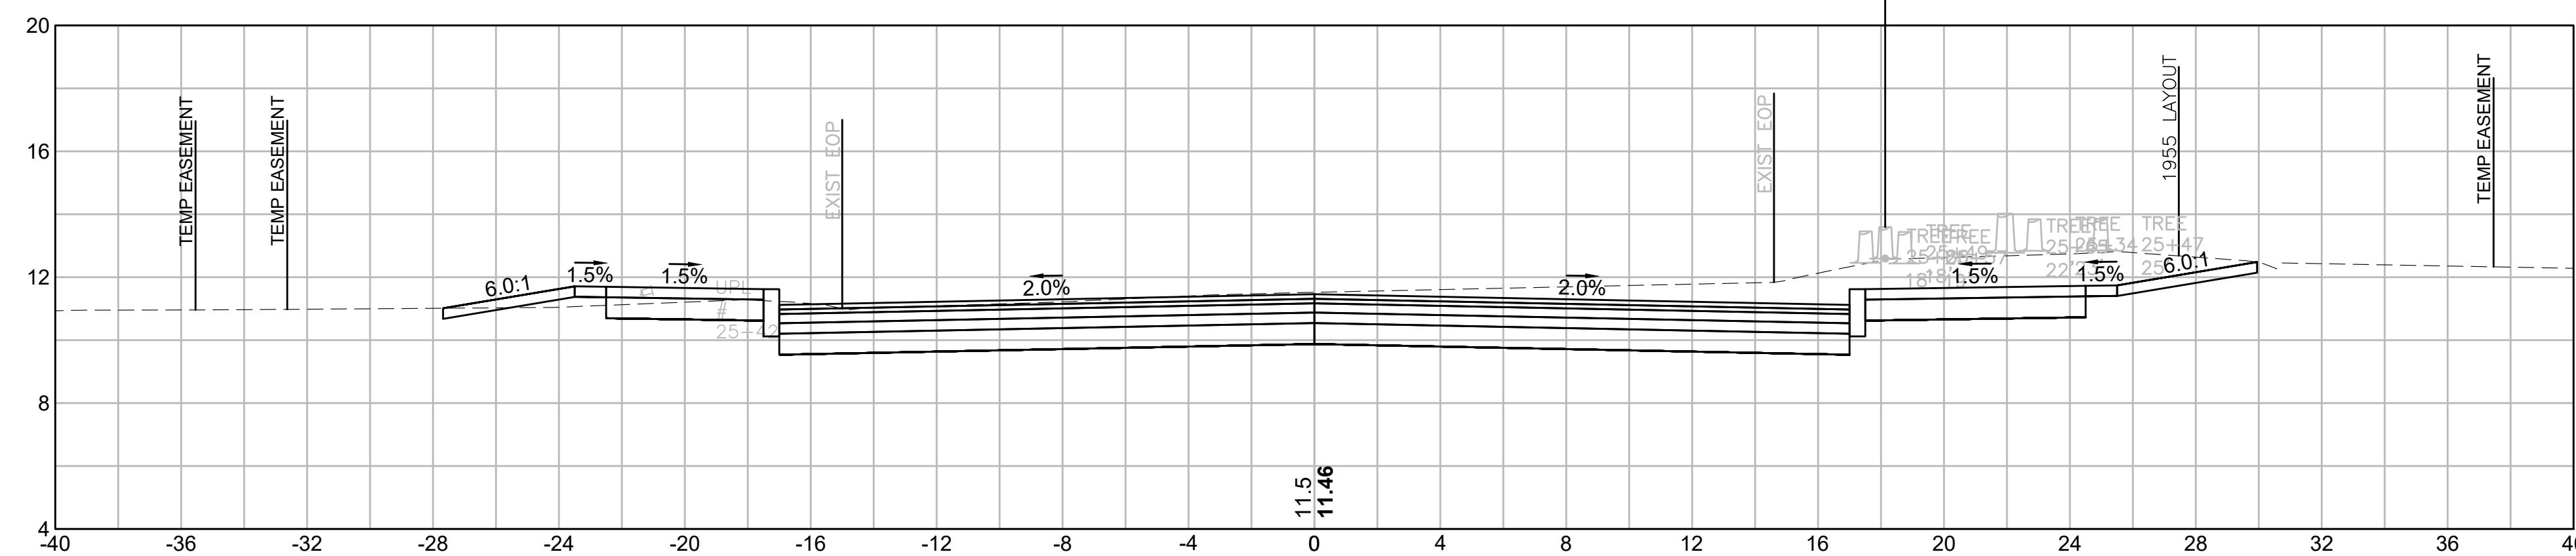


MATERIAL	AREA
CUT:	84.47 SF
FILL:	0.62 SF

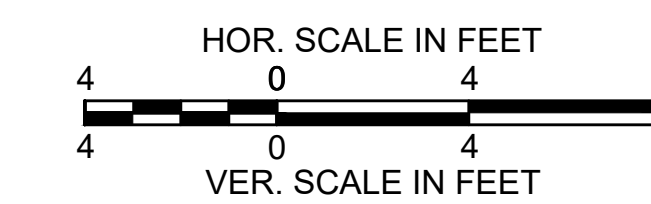


PROVINCETOWN
SHANK PAINTER ROAD & ROUTE 6

STATE	FED. AID PROJ. NO.	SHEET NO.	TOTAL SHEETS
MA	-	278	293
PROJECT FILE NO.		608744	


SHANK PAINTER ROAD
CROSS SECTIONS - 15

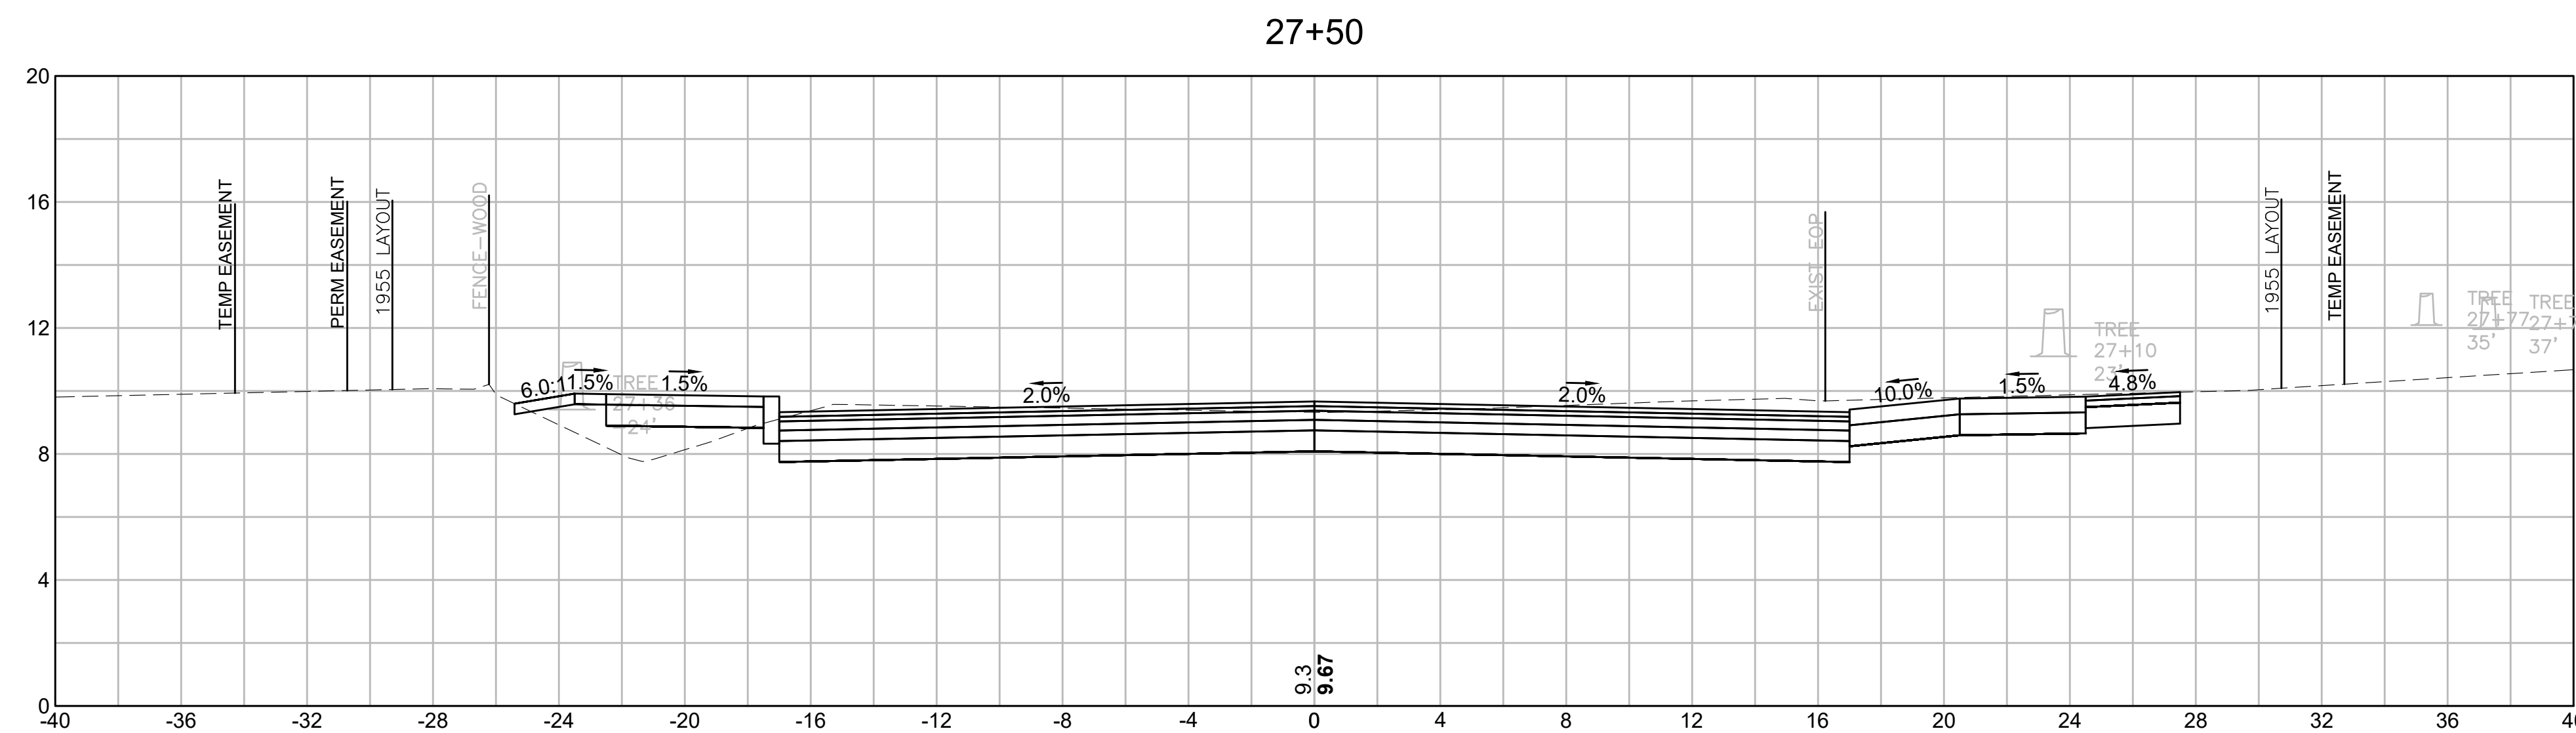


MATERIAL	AREA
CUT:	66.98 SF
FILL:	4.87 SF

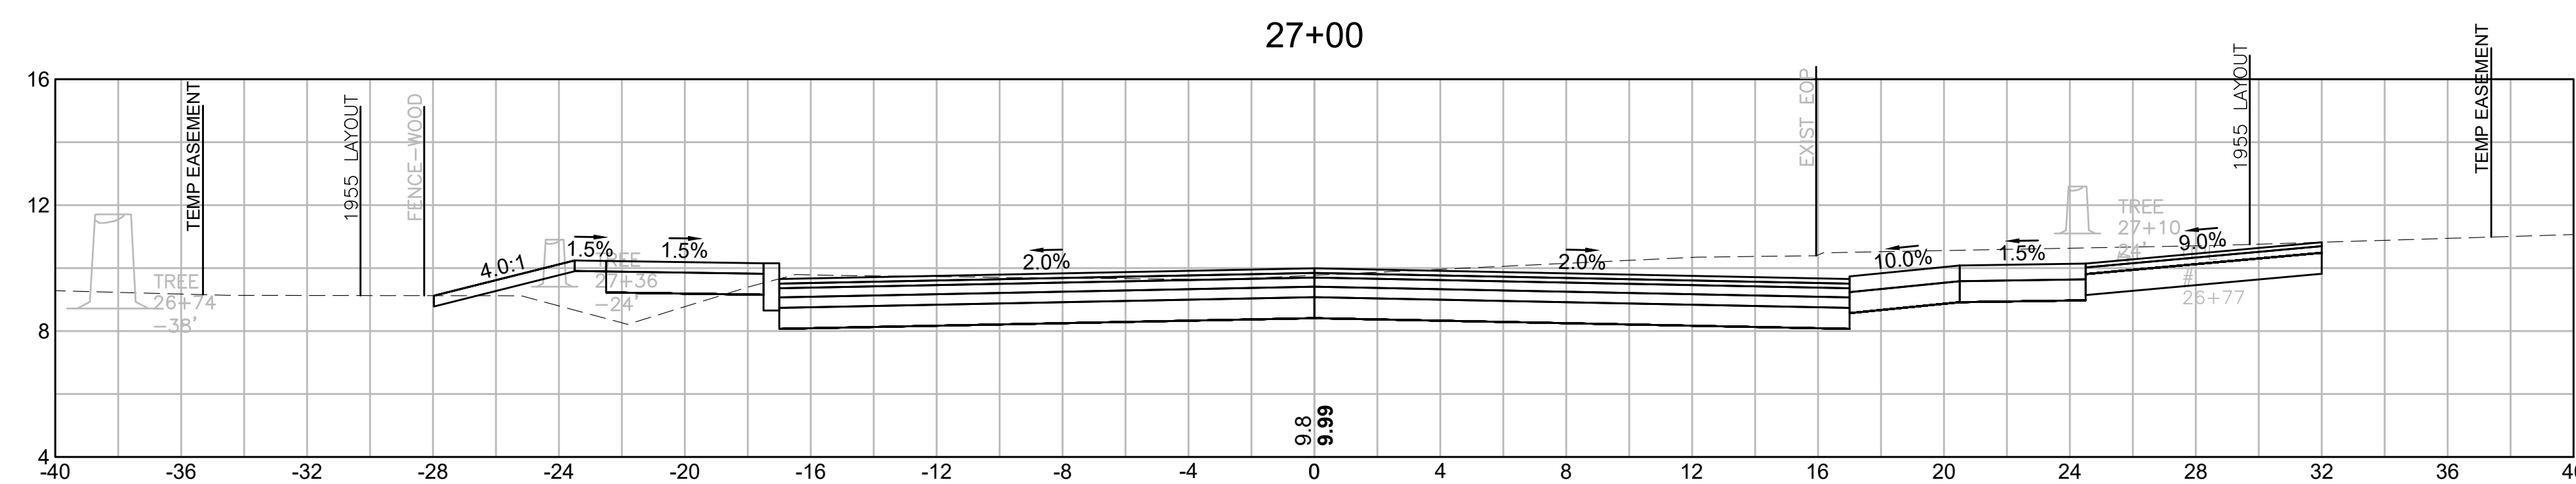

MATERIAL	AREA
CUT:	80.68 SF
FILL:	5.14 SF

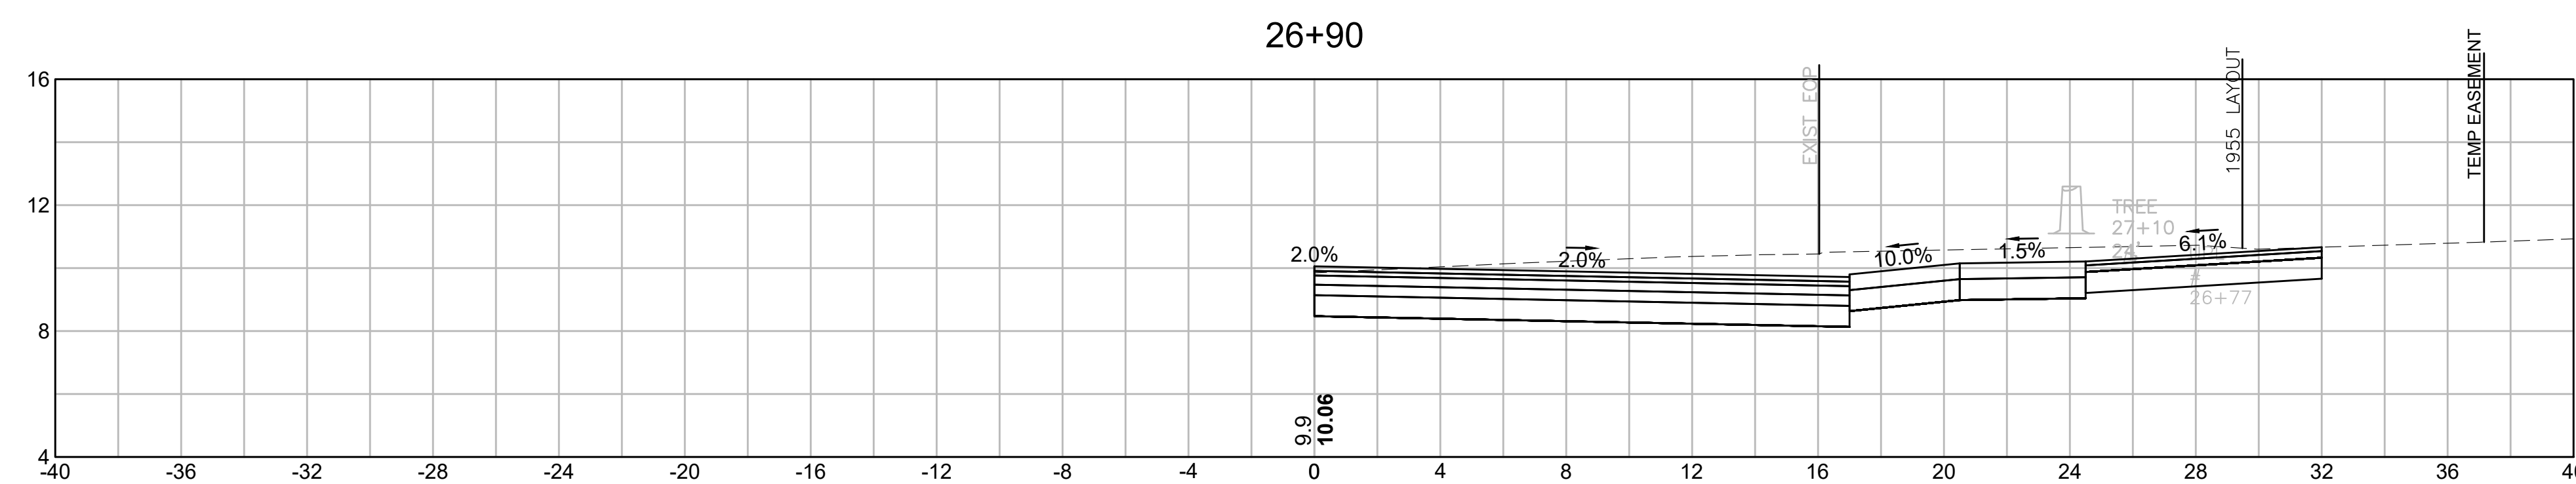

MATERIAL	AREA
CUT:	54.25 SF
FILL:	0.00 SF

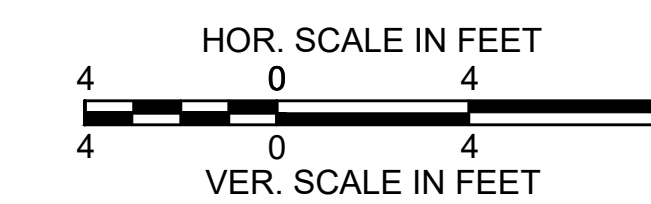


PROVINCETOWN
SHANK PAINTER ROAD & ROUTE 6

STATE	FED. AID PROJ. NO.	SHEET NO.	TOTAL SHEETS
MA	-	279	293
PROJECT FILE NO.		608744	


SHANK PAINTER ROAD
CROSS SECTIONS - 16

28+28

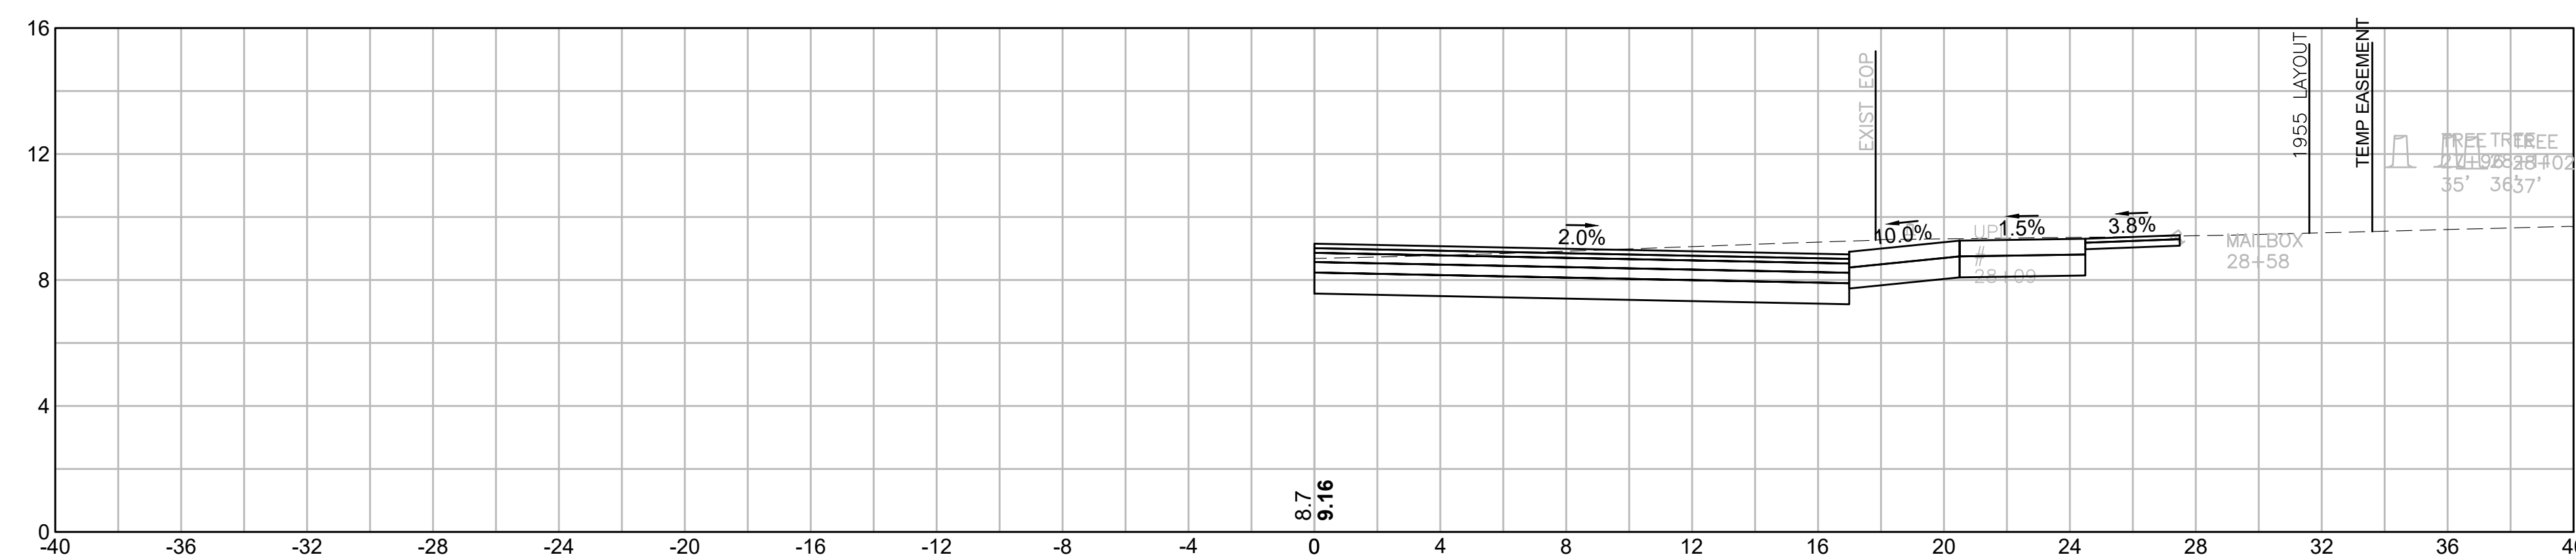


MATERIAL	AREA
CUT:	38.96 SF
FILL:	0.00 SF

28+00

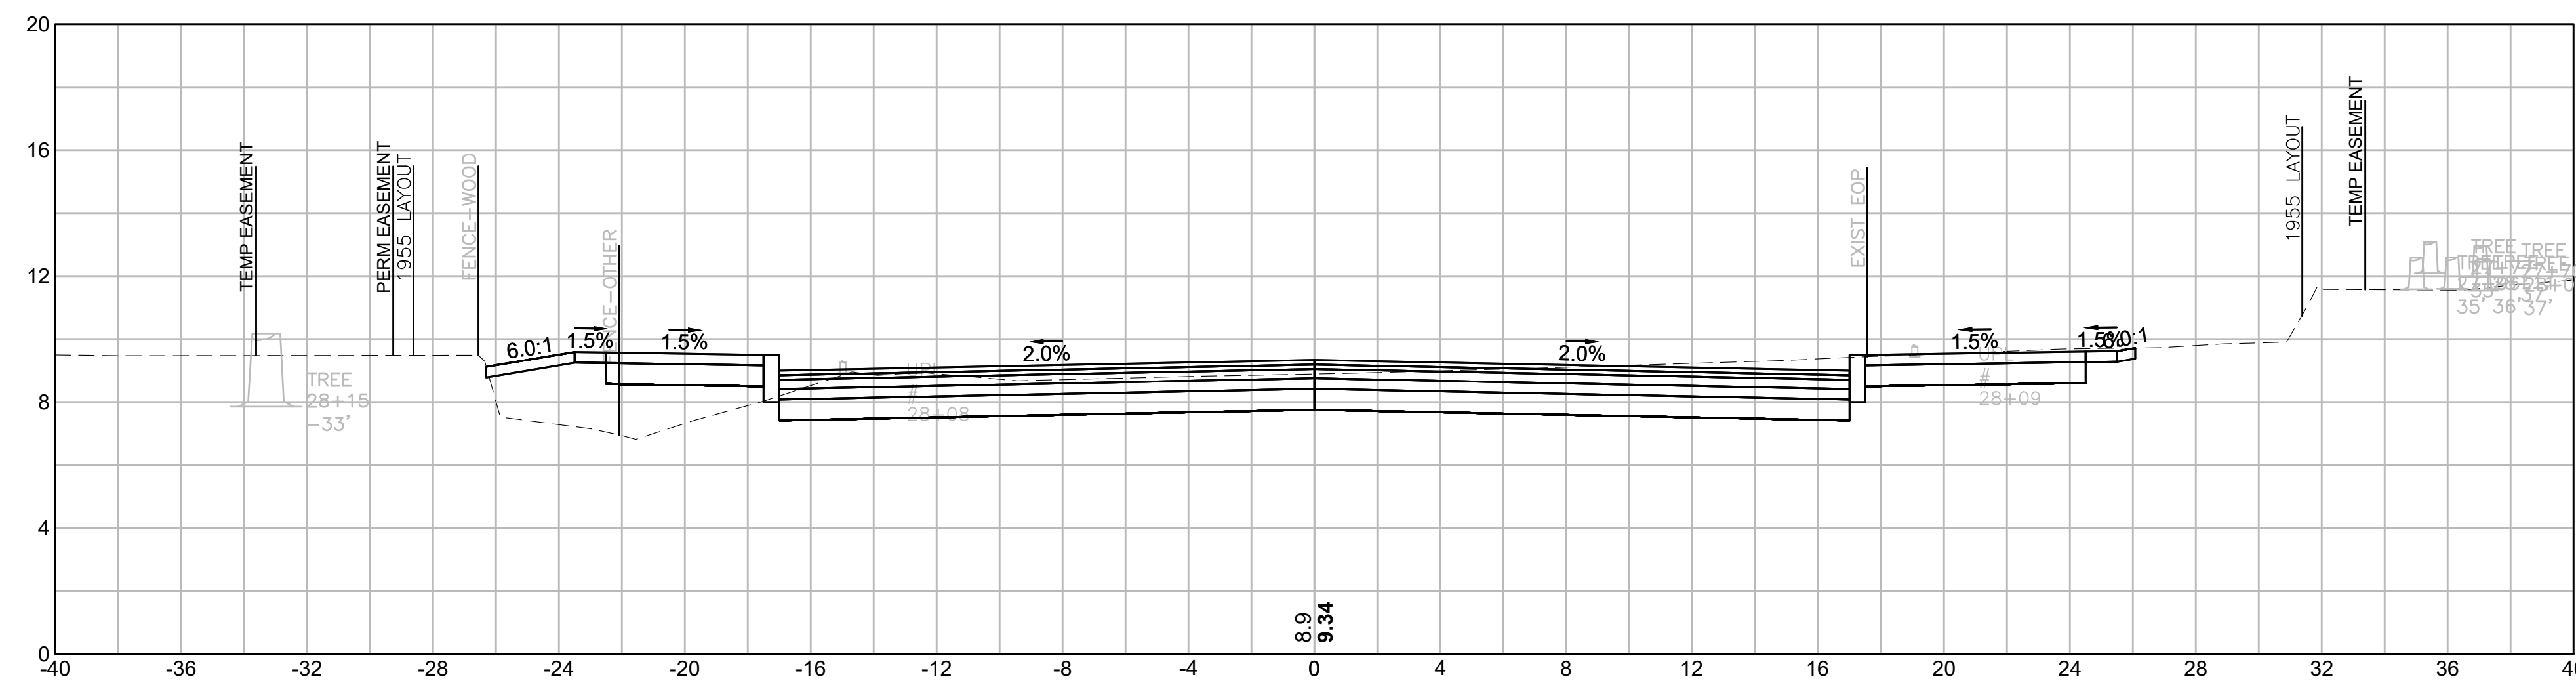


MATERIAL	AREA
CUT:	55.10 SF
FILL:	11.93 SF

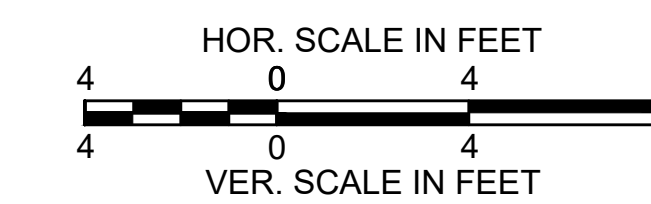


PROVINCETOWN
SHANK PAINTER ROAD & ROUTE 6

STATE	FED. AID PROJ. NO.	SHEET NO.	TOTAL SHEETS
MA	-	280	293
PROJECT FILE NO.		608744	


SHANK PAINTER ROAD
CROSS SECTIONS - 17

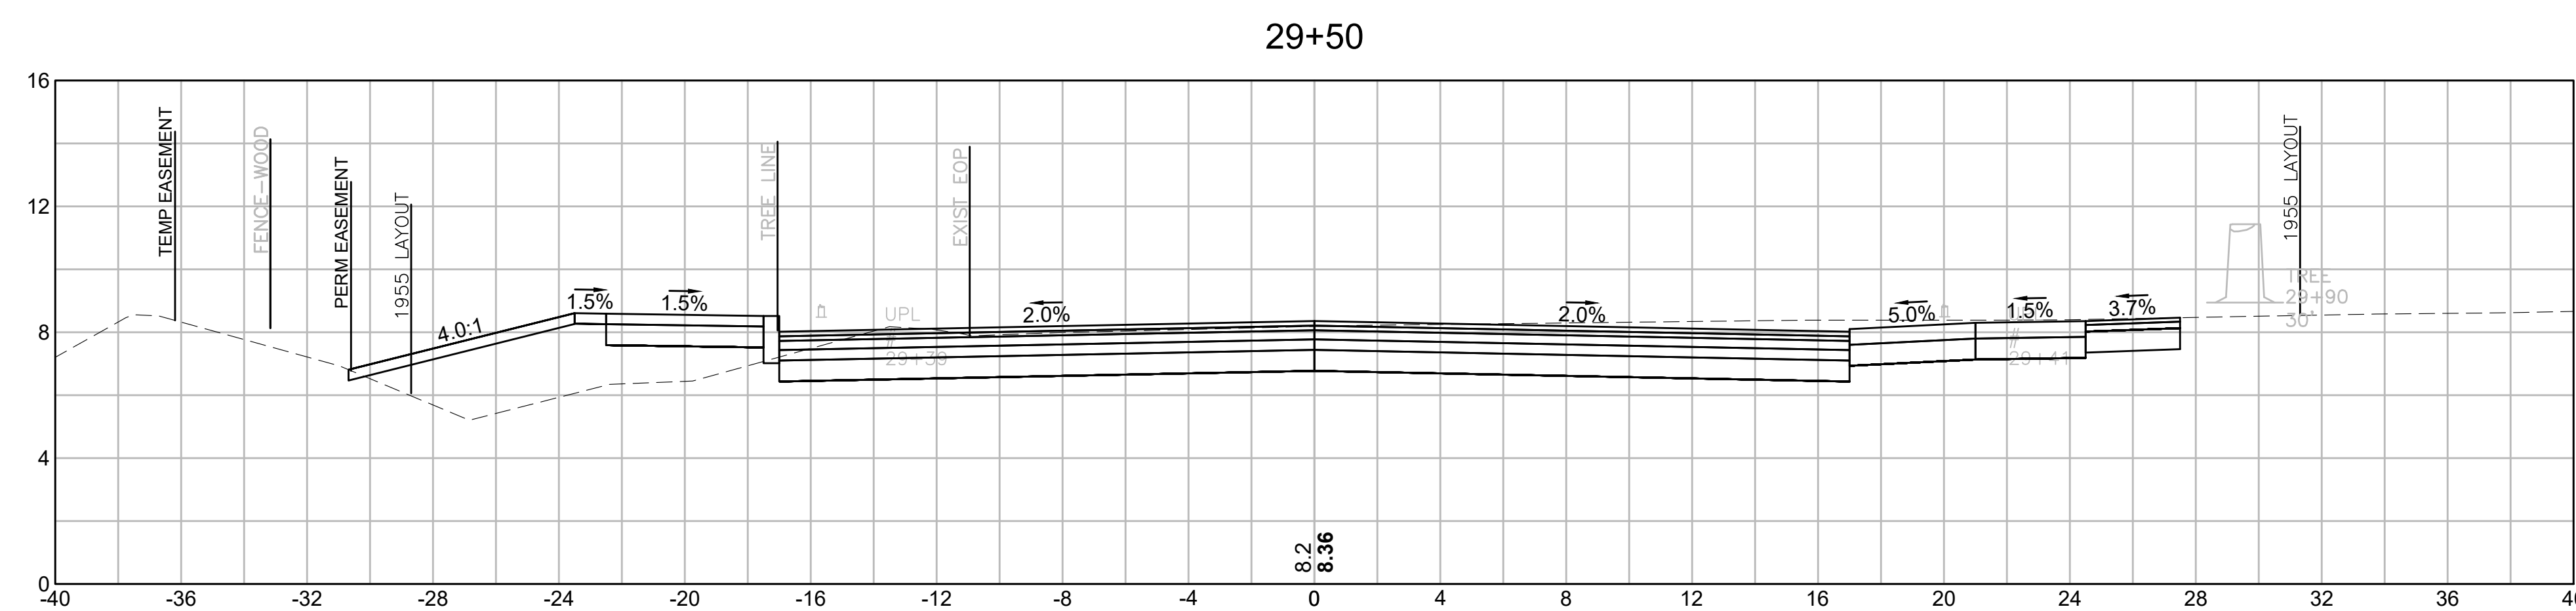


MATERIAL	AREA
CUT:	65.15 SF
FILL:	18.15 SF

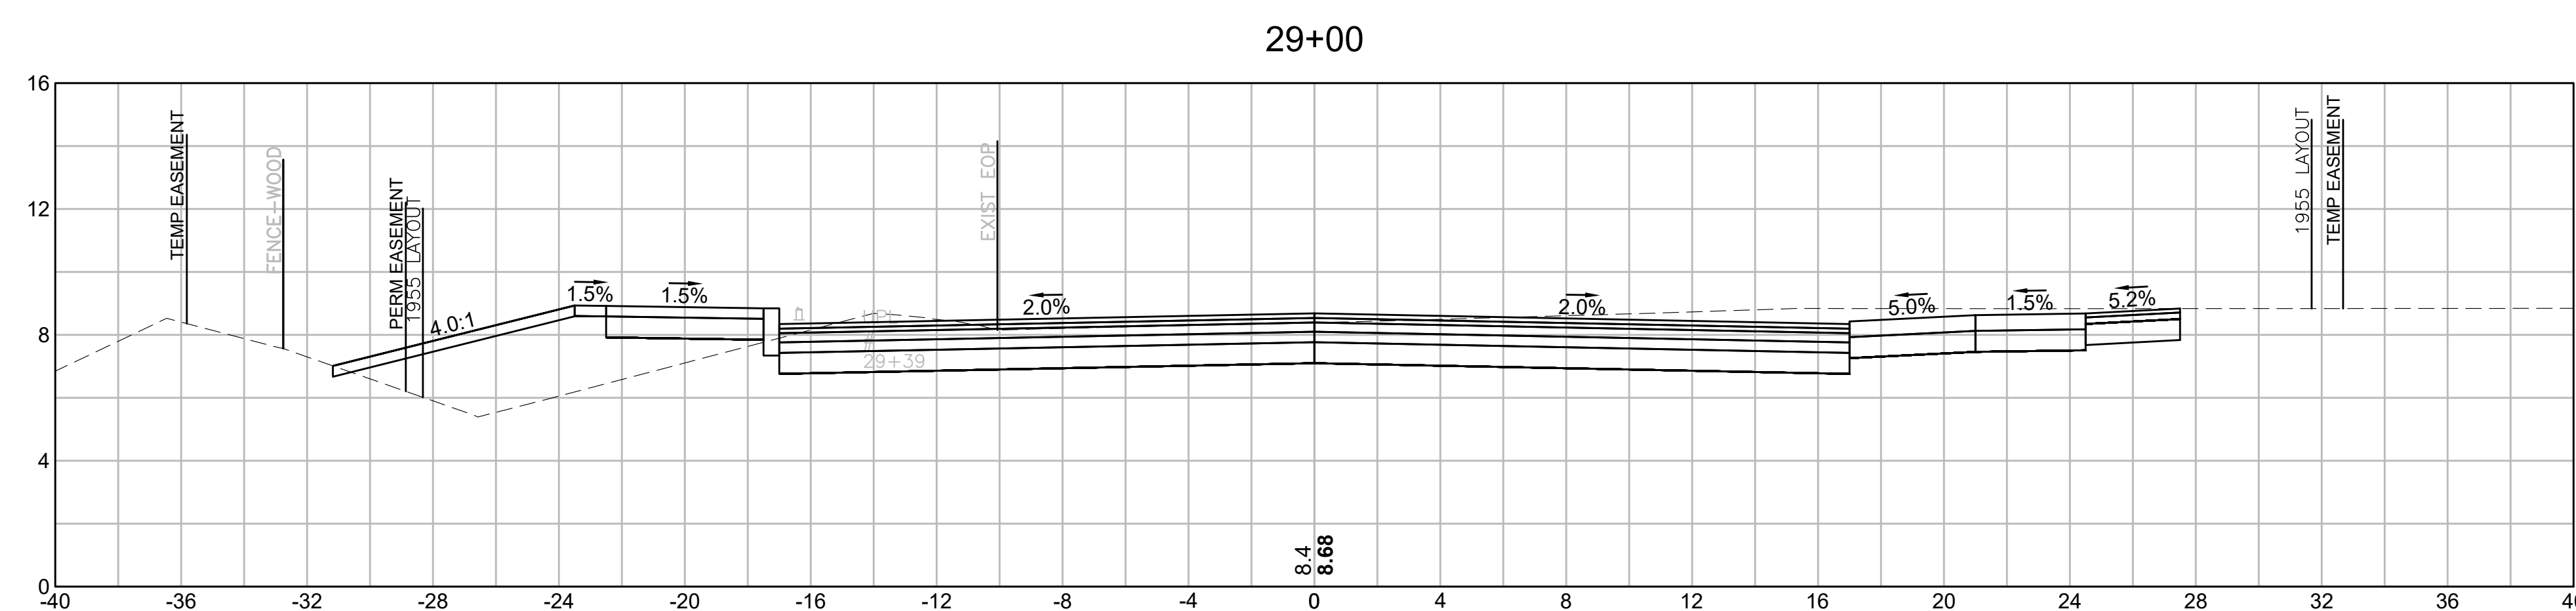

MATERIAL	AREA
CUT:	66.74 SF
FILL:	18.45 SF

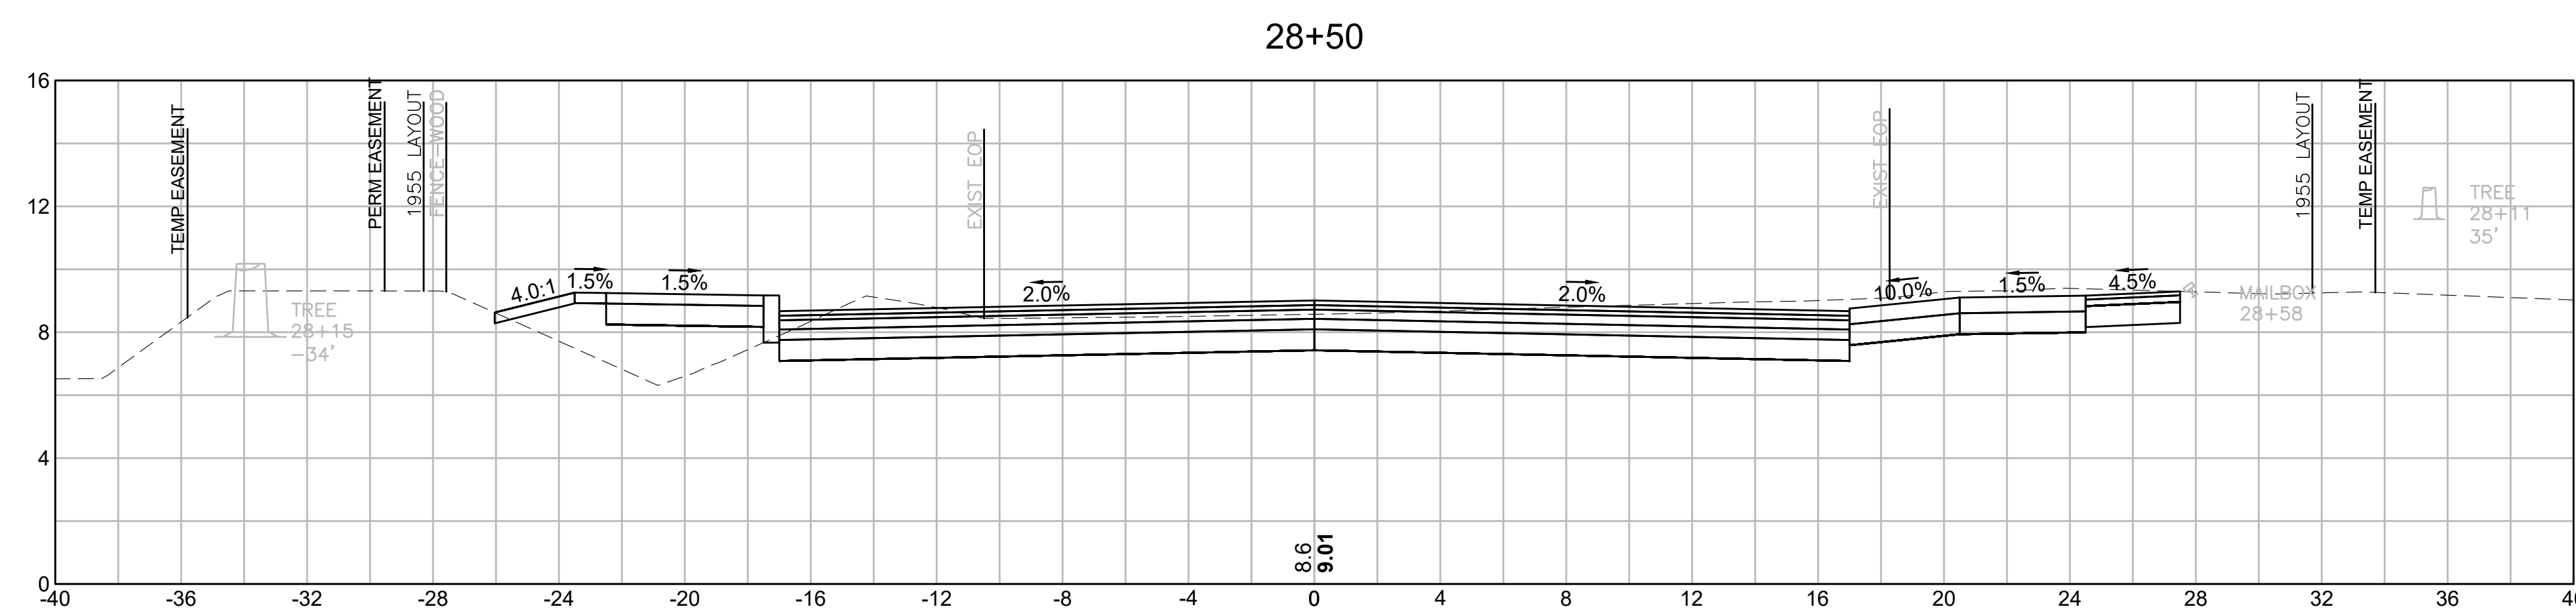

MATERIAL	AREA
CUT:	62.58 SF
FILL:	9.83 SF

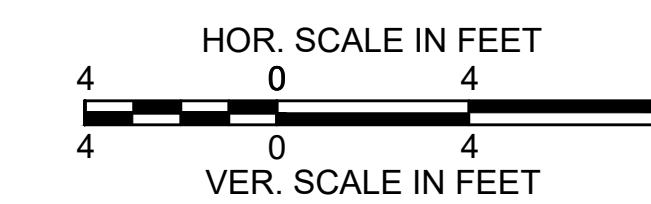


PROVINCETOWN
SHANK PAINTER ROAD & ROUTE 6

STATE	FED. AID PROJ. NO.	SHEET NO.	TOTAL SHEETS
MA	-	281	293
PROJECT FILE NO.		608744	


SHANK PAINTER ROAD
CROSS SECTIONS - 18

31+00

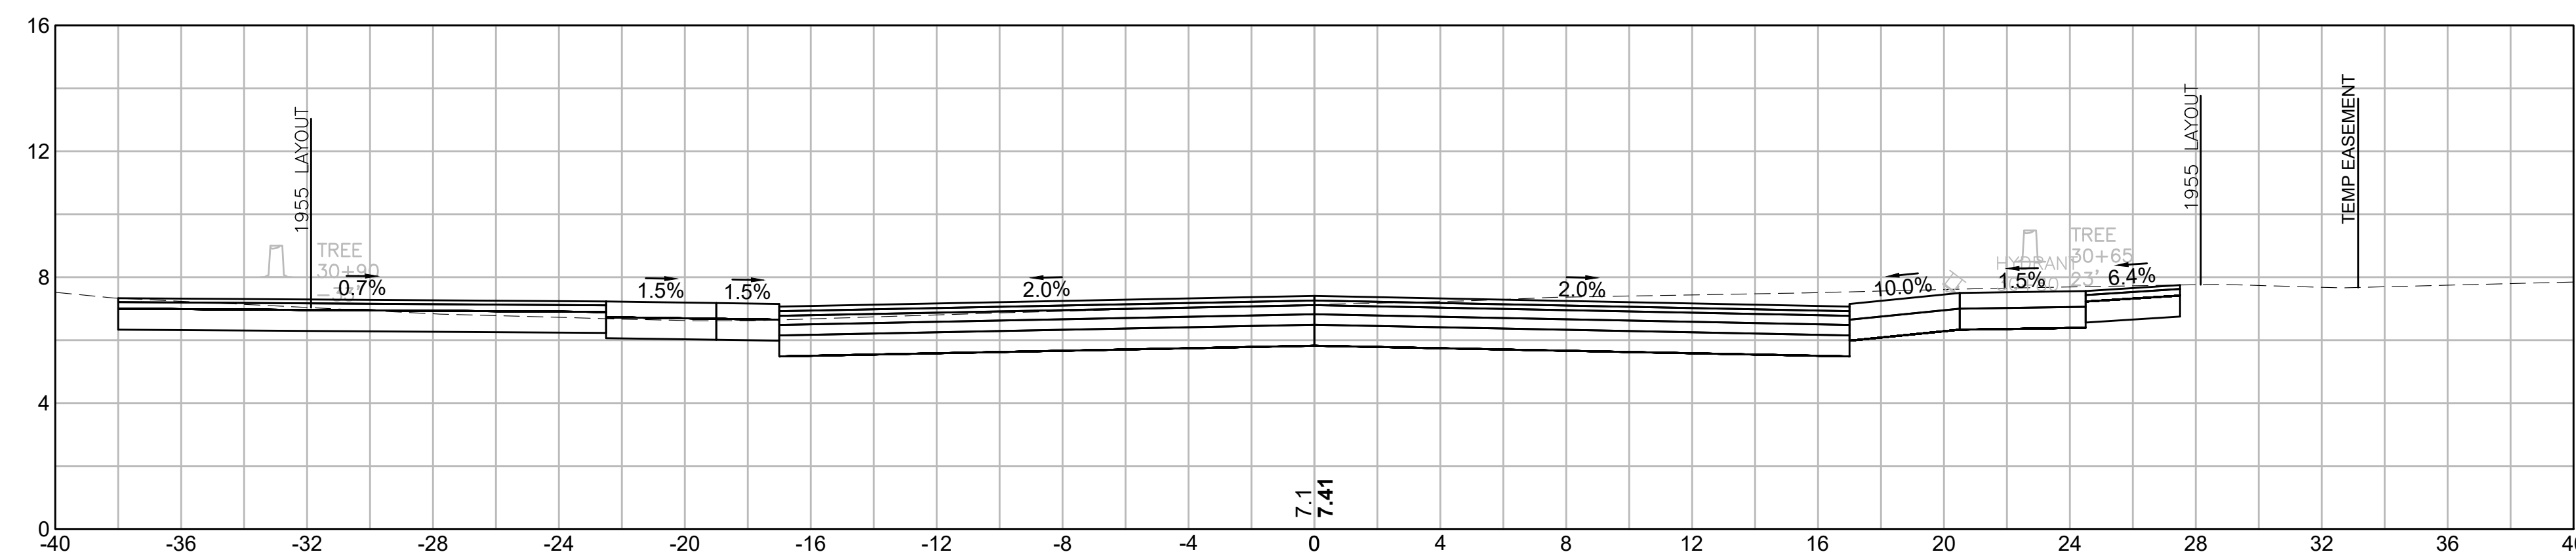


MATERIAL	AREA
CUT:	77.45 SF
FILL:	0.00 SF

30+50

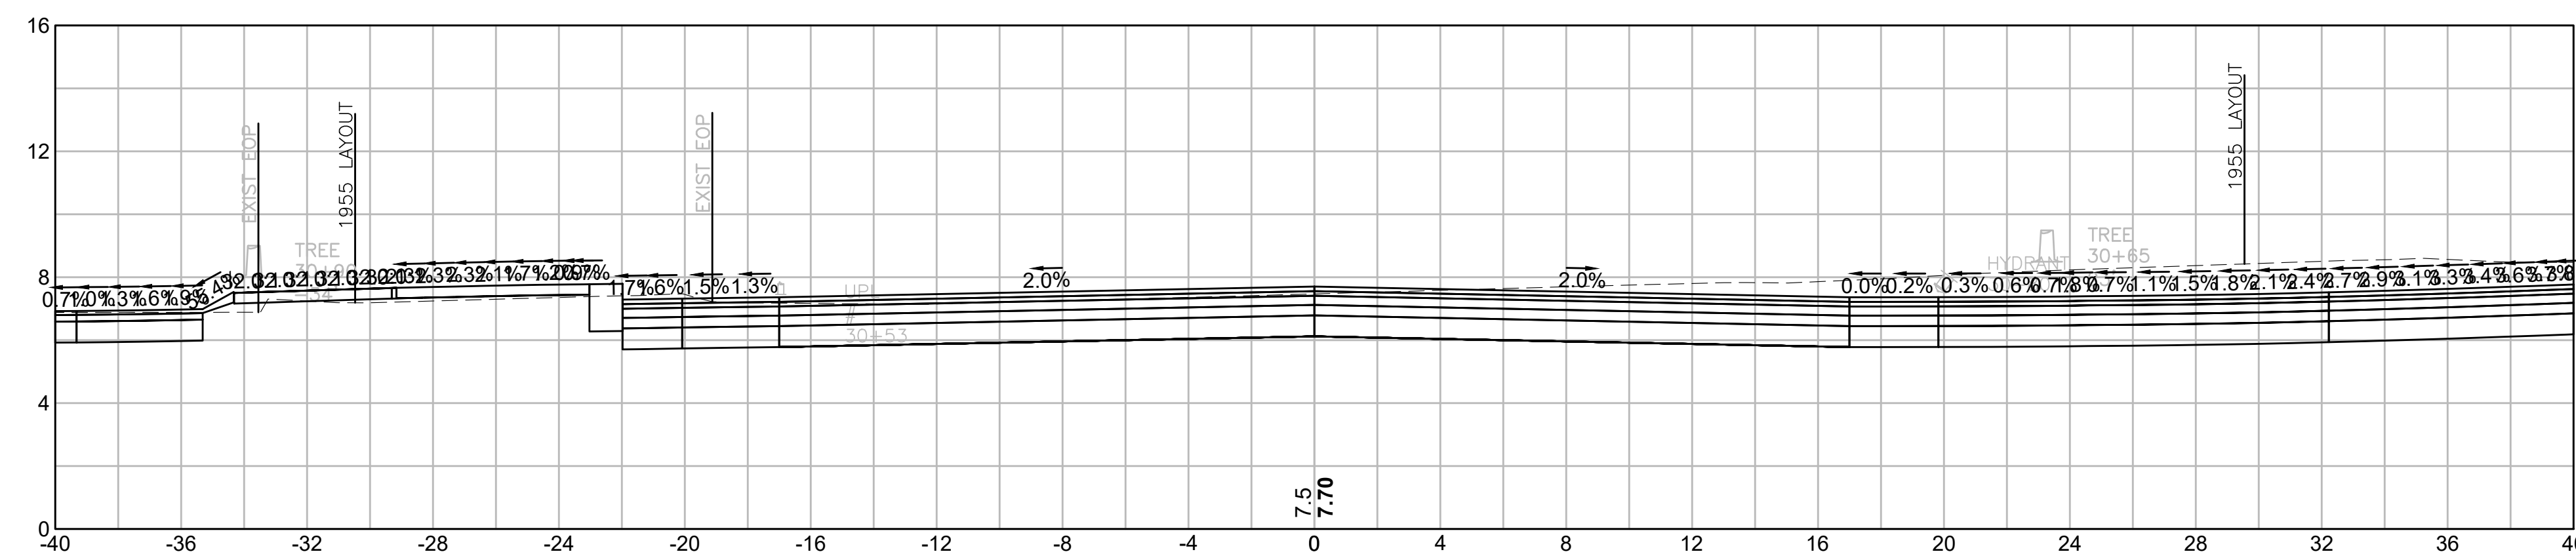


MATERIAL	AREA
CUT:	121.87 SF
FILL:	1.11 SF

30+00

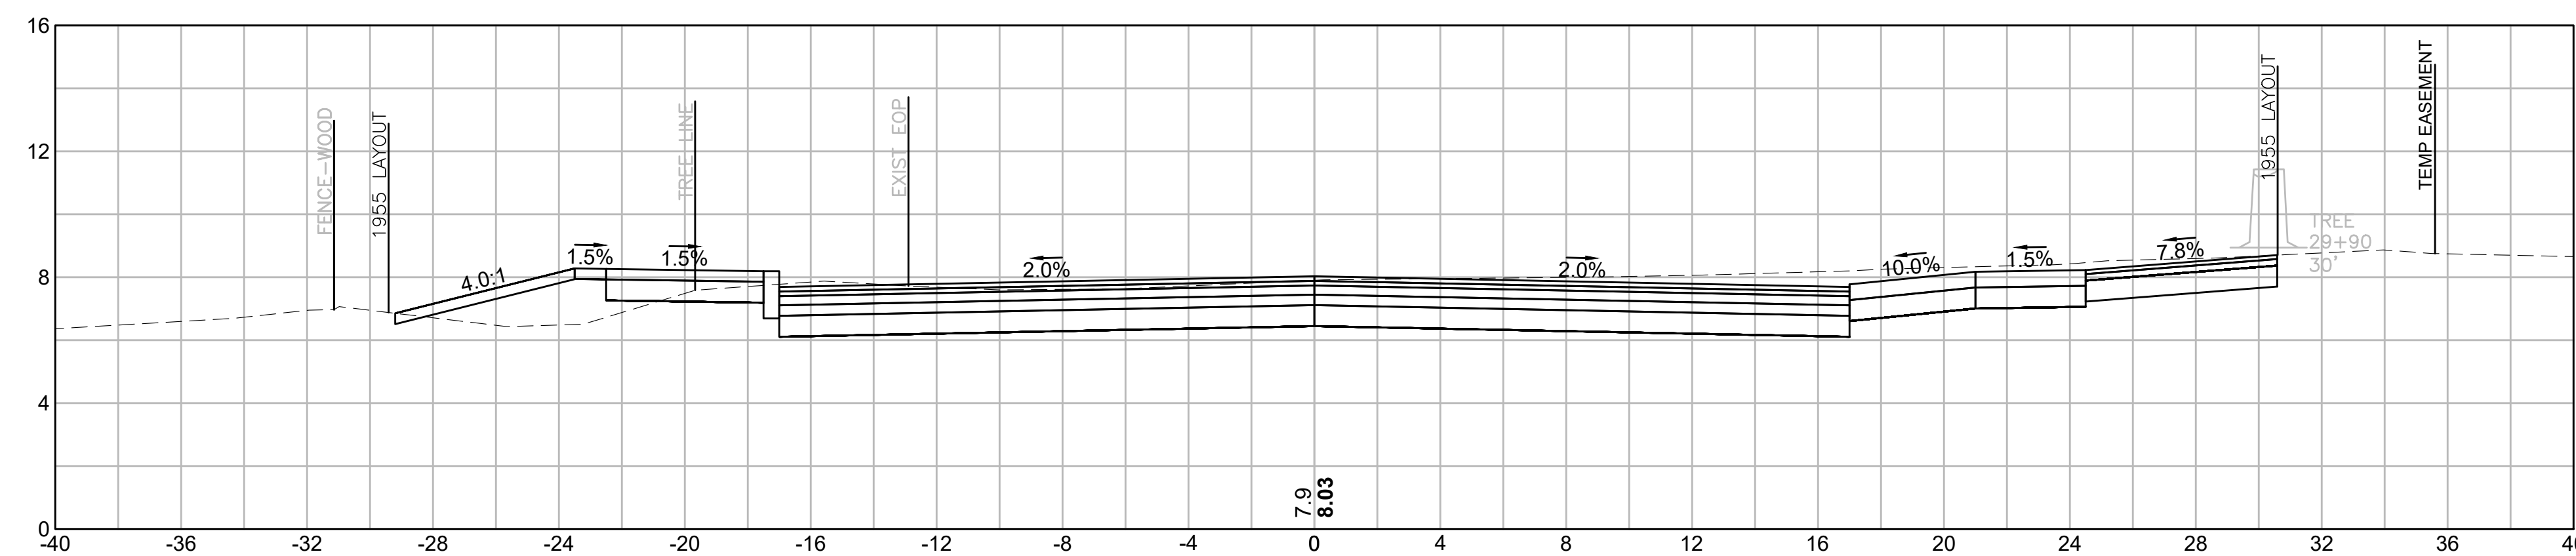


MATERIAL	AREA
CUT:	73.64 SF
FILL:	5.66 SF

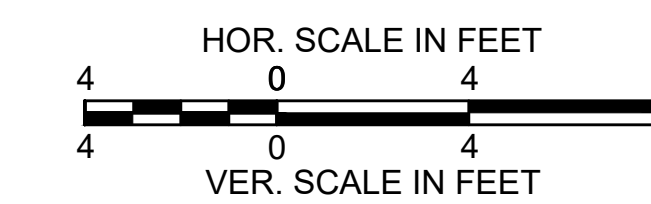


PROVINCETOWN
SHANK PAINTER ROAD & ROUTE 6

STATE	FED. AID PROJ. NO.	SHEET NO.	TOTAL SHEETS
MA	-	282	293
PROJECT FILE NO.		608744	


SHANK PAINTER ROAD
CROSS SECTIONS - 19

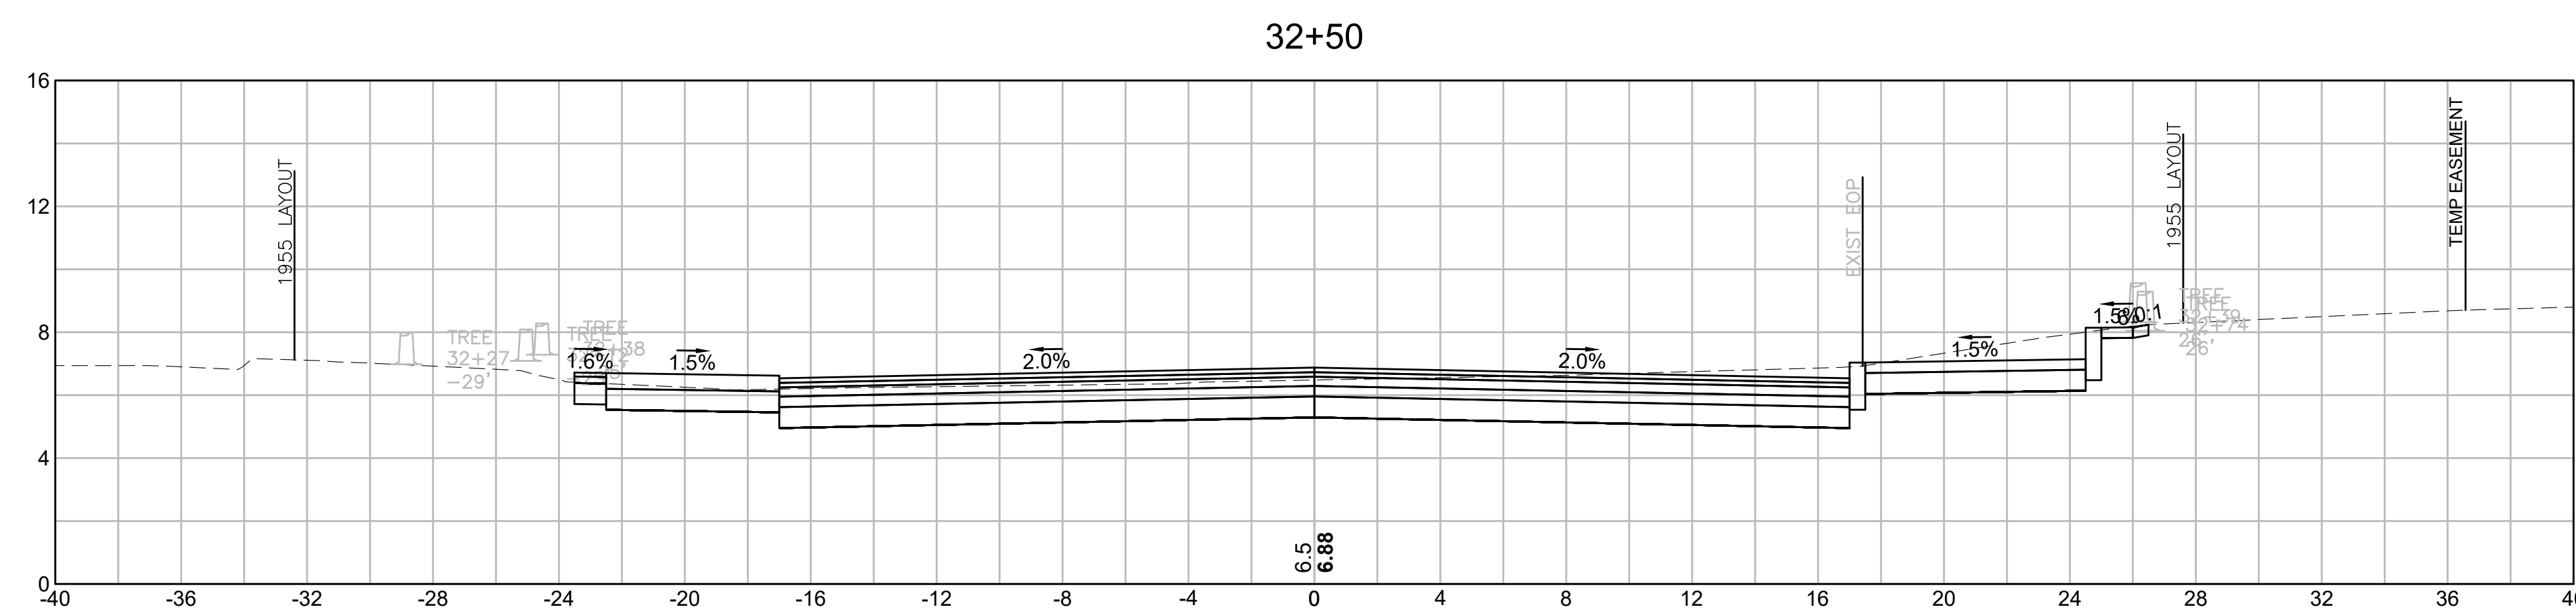


MATERIAL	AREA
CUT:	63.19 SF
FILL:	0.00 SF

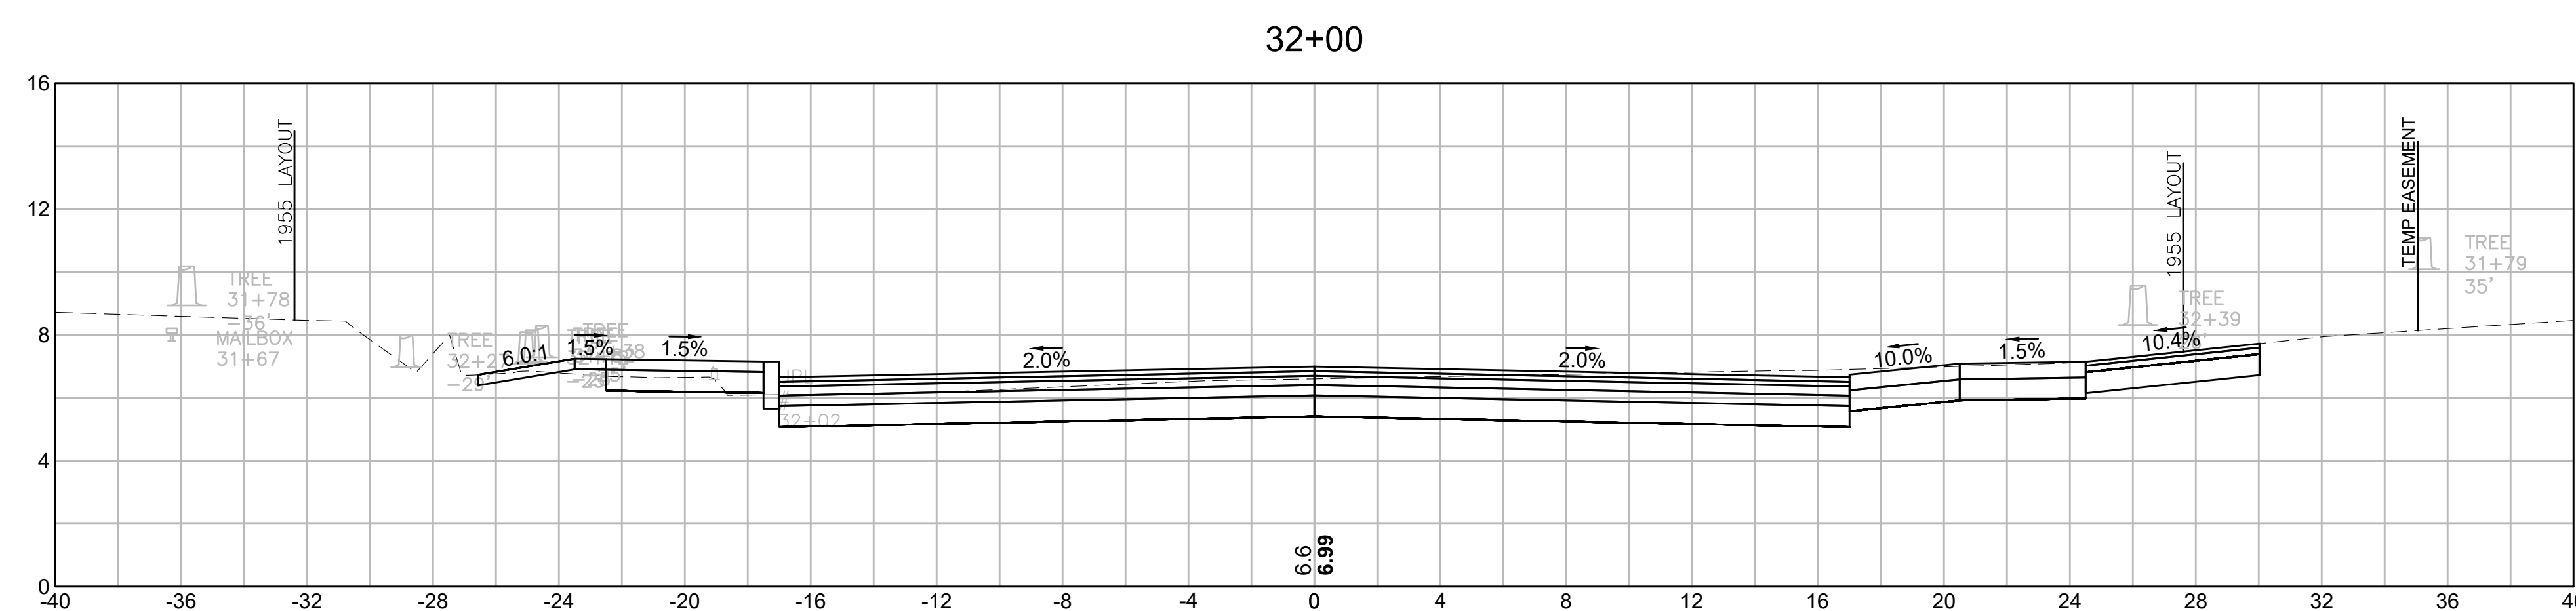

MATERIAL	AREA
CUT:	60.83 SF
FILL:	0.32 SF

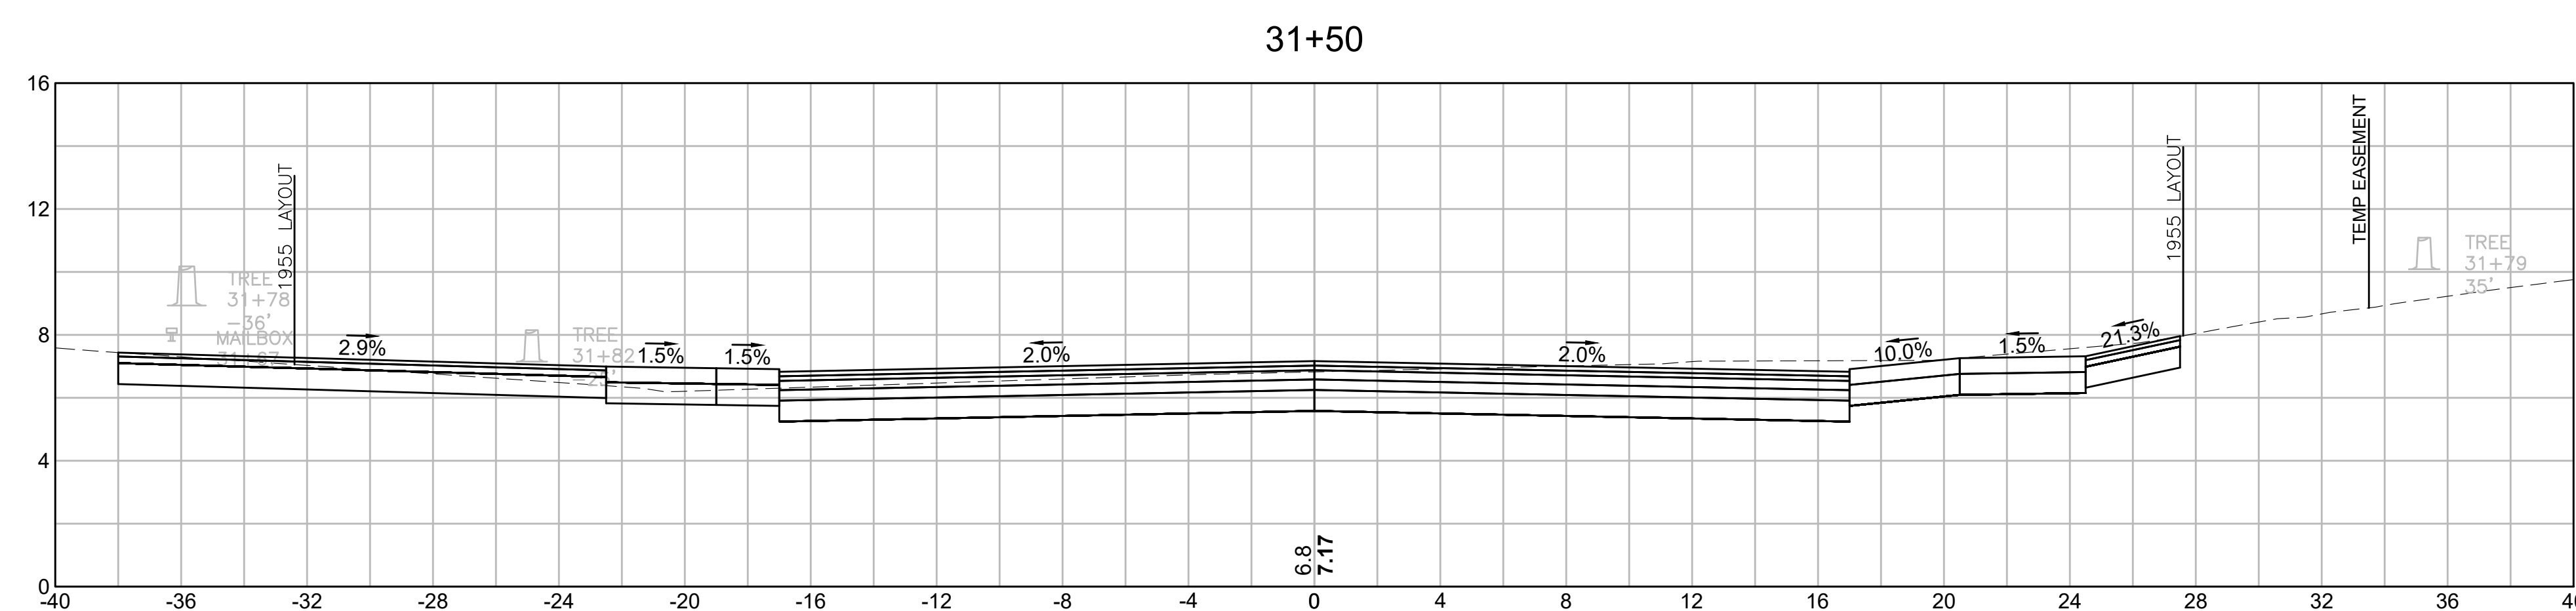


MATERIAL	AREA
CUT:	73.60 SF
FILL:	0.00 SF

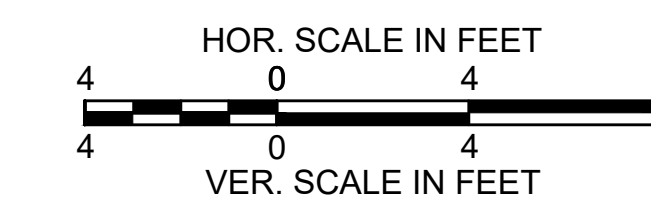


PROVINCETOWN
SHANK PAINTER ROAD & ROUTE 6

STATE	FED. AID PROJ. NO.	SHEET NO.	TOTAL SHEETS
MA	-	283	293
PROJECT FILE NO.		608744	


SHANK PAINTER ROAD
CROSS SECTIONS - 20

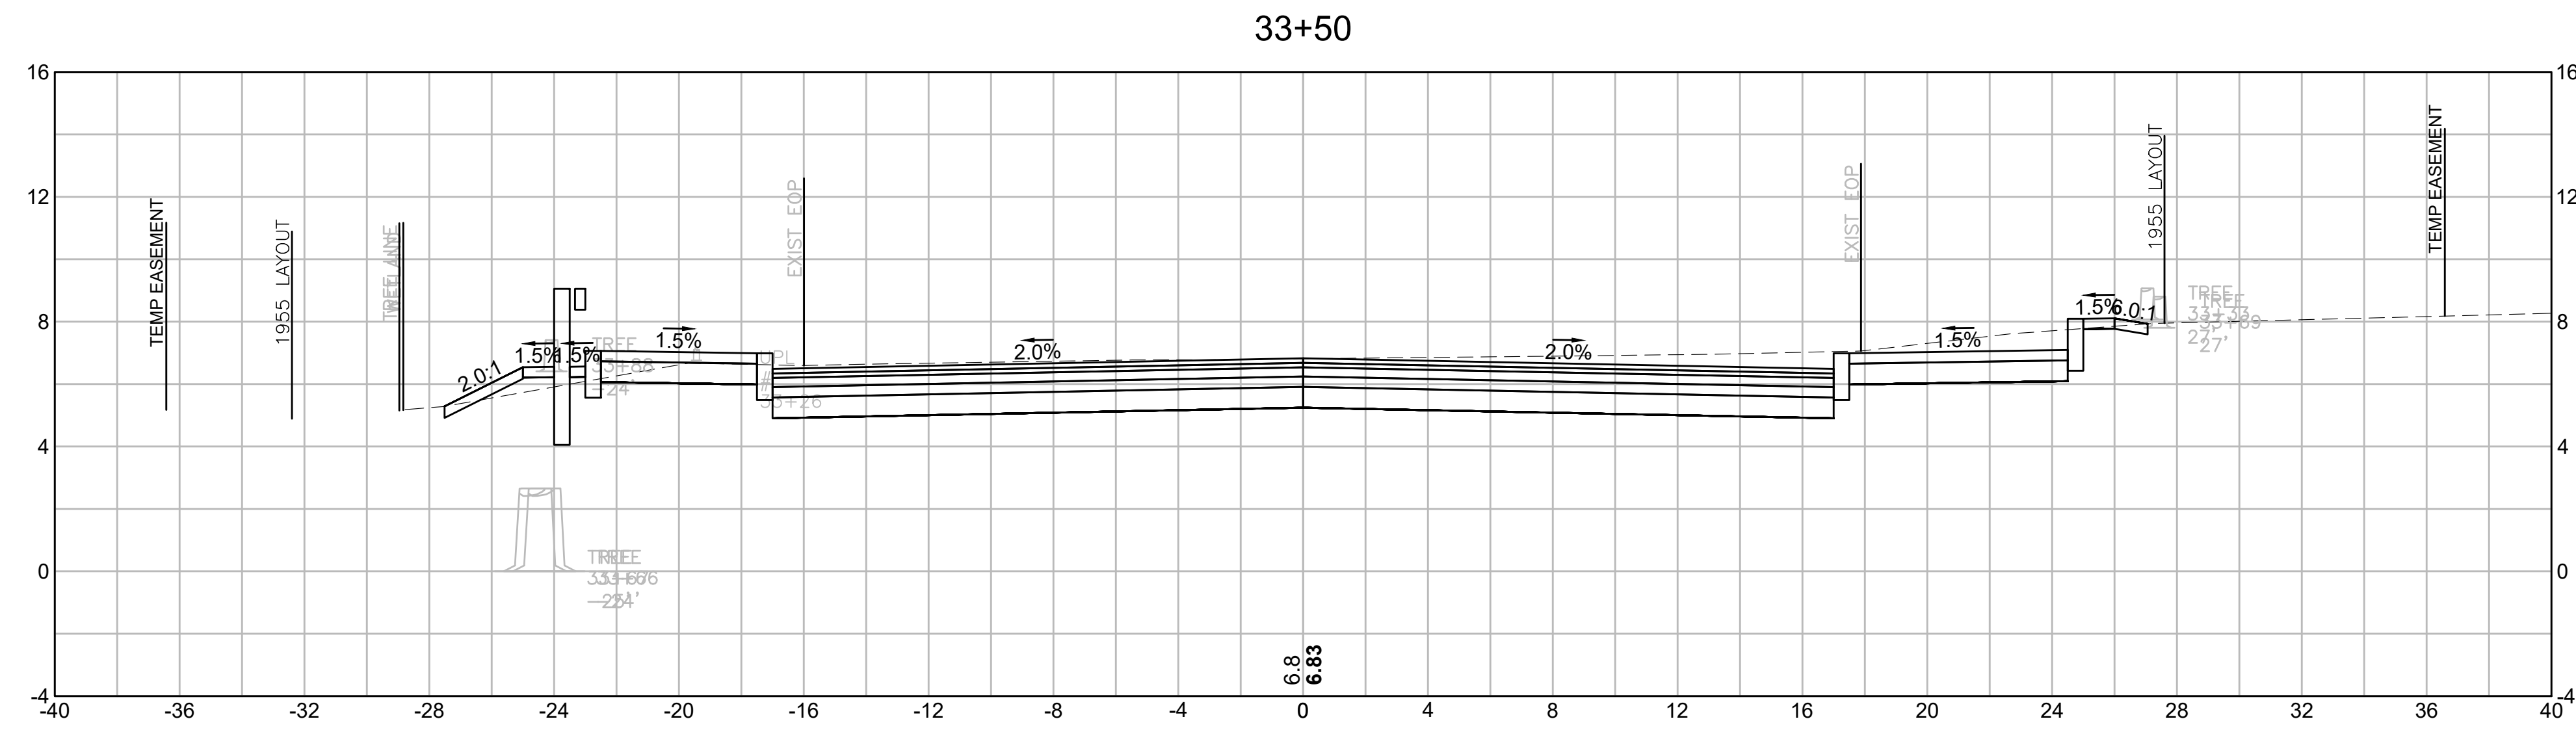


MATERIAL	AREA
CUT:	73.92 SF
FILL:	0.92 SF

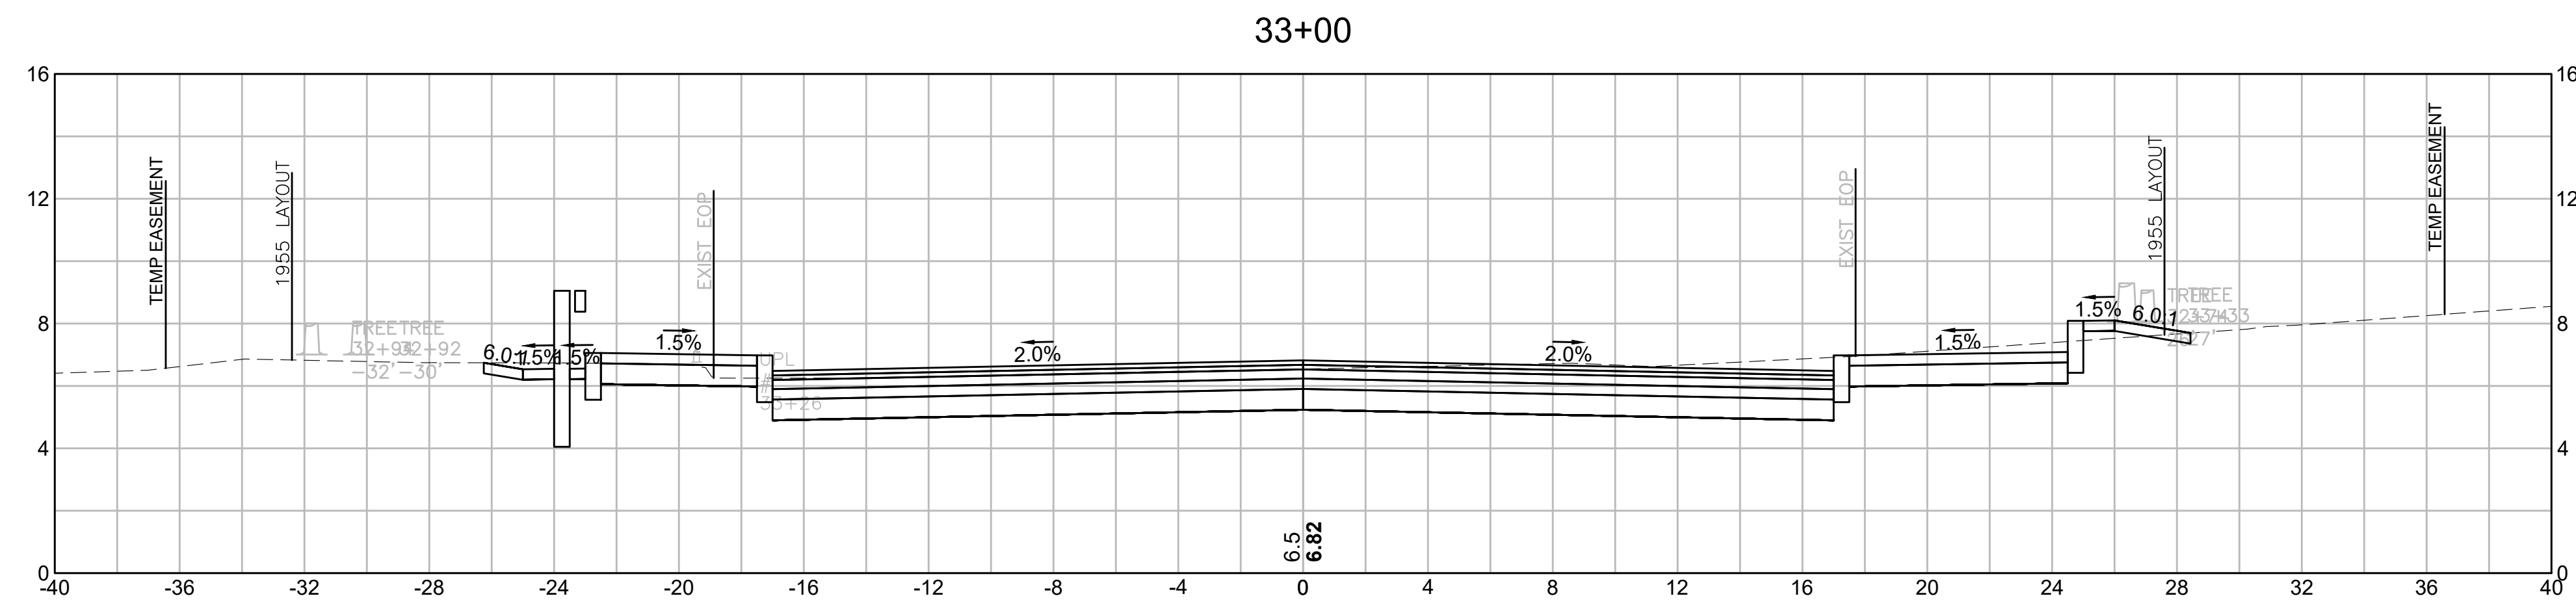

MATERIAL	AREA
CUT:	64.52 SF
FILL:	0.39 SF

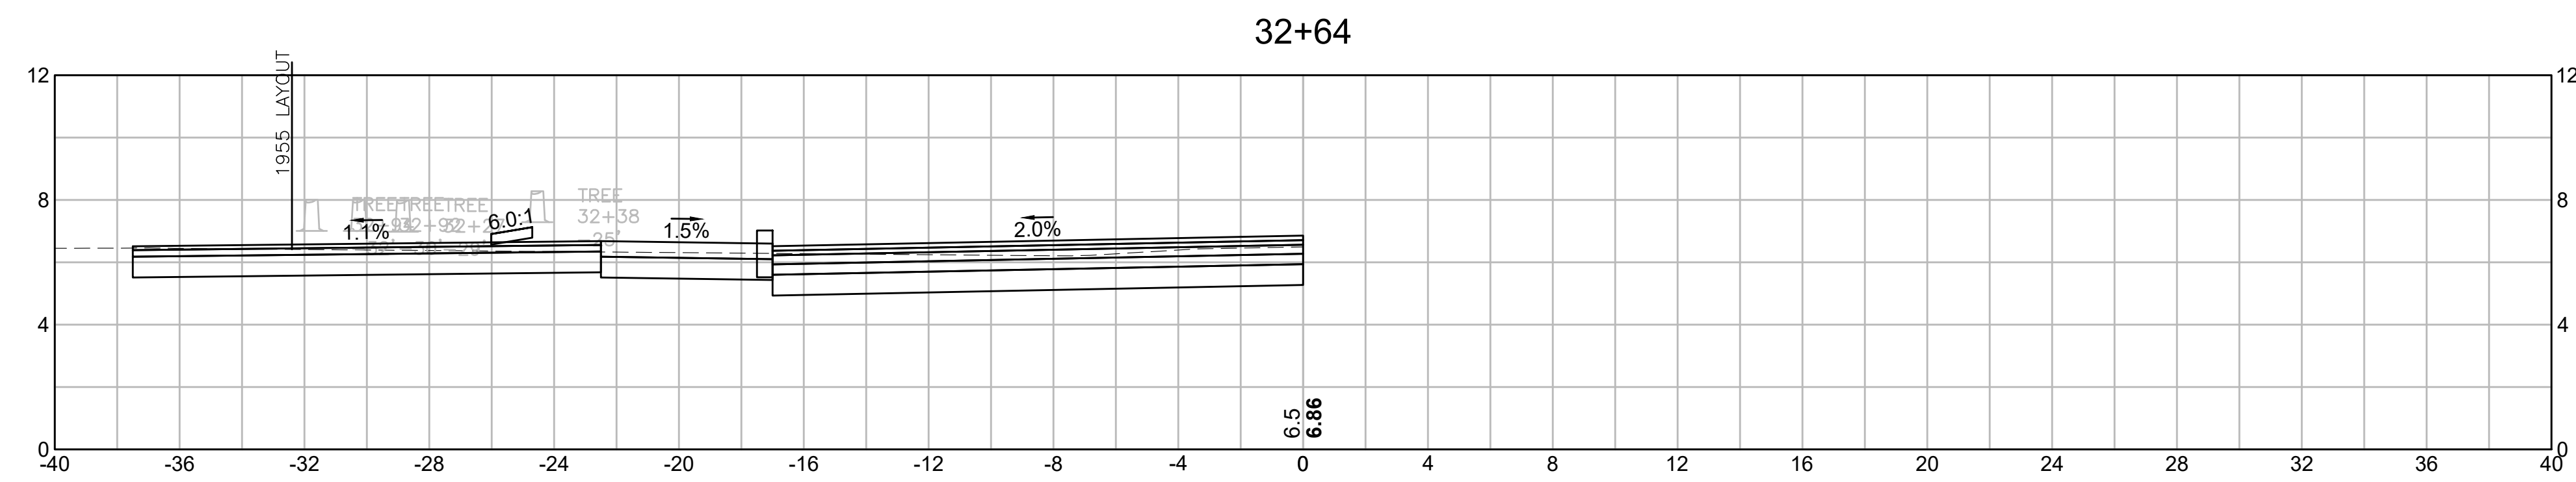

MATERIAL	AREA
CUT:	37.31 SF
FILL:	0.00 SF

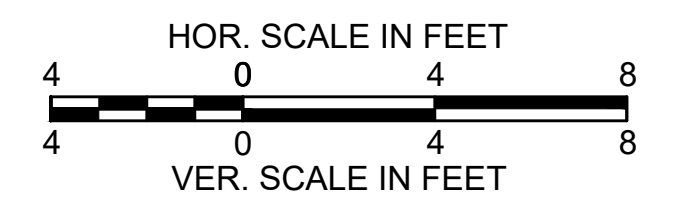


PROVINCETOWN
SHANK PAINTER ROAD & ROUTE 6

STATE	FED. AID PROJ. NO.	SHEET NO.	TOTAL SHEETS
MA	-	284	293
PROJECT FILE NO.		608744	


SHANK PAINTER ROAD
CROSS SECTIONS - 21

34+10

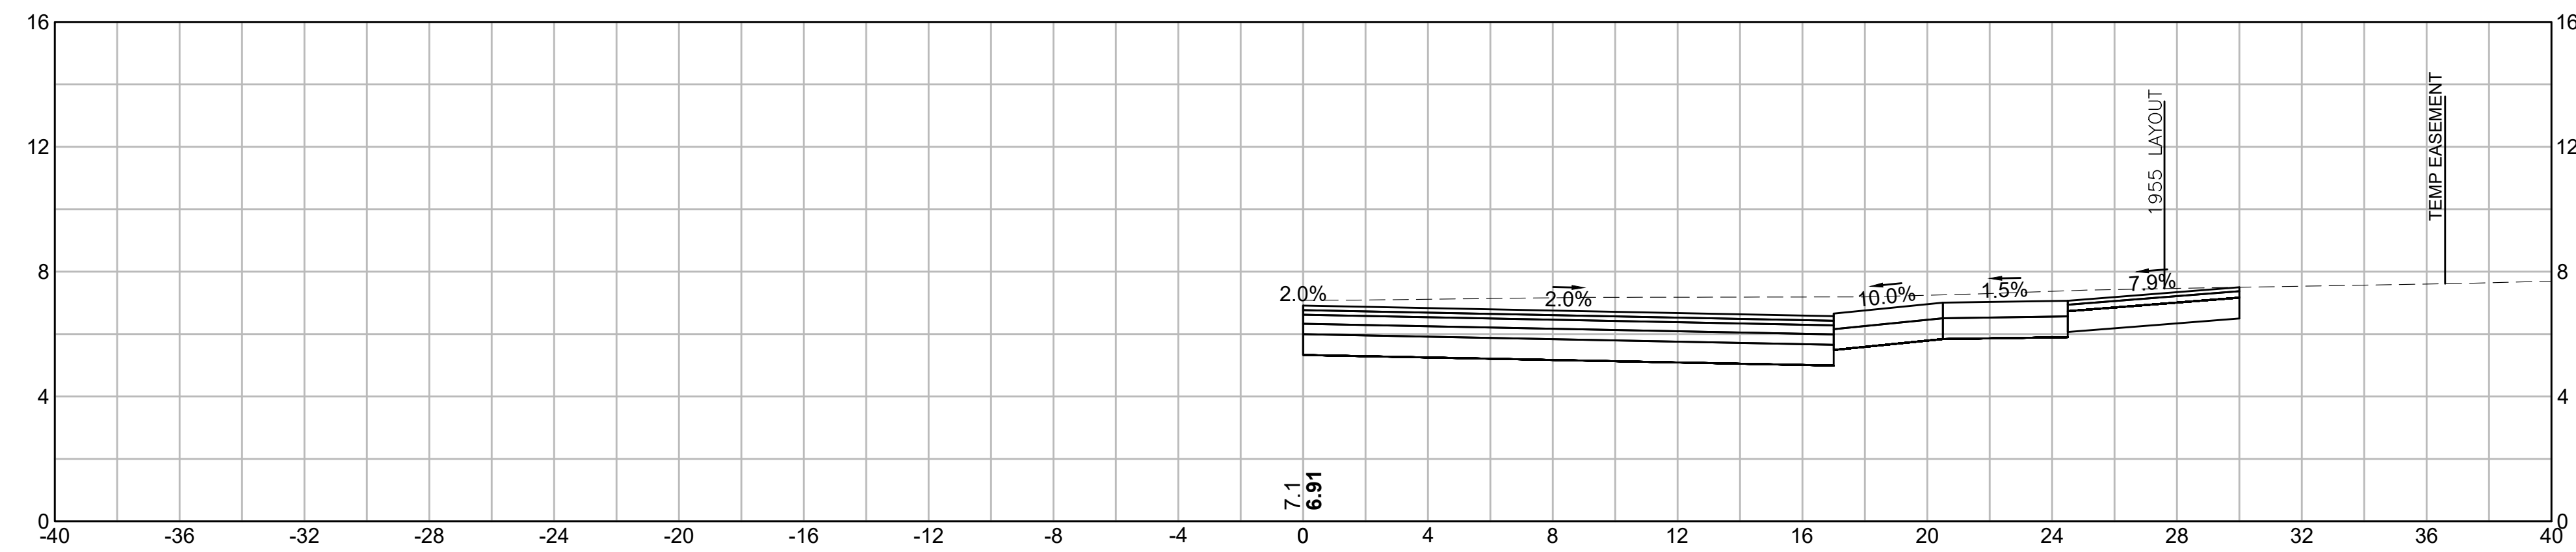


MATERIAL	AREA
CUT:	51.49 SF
FILL:	0.00 SF

34+00

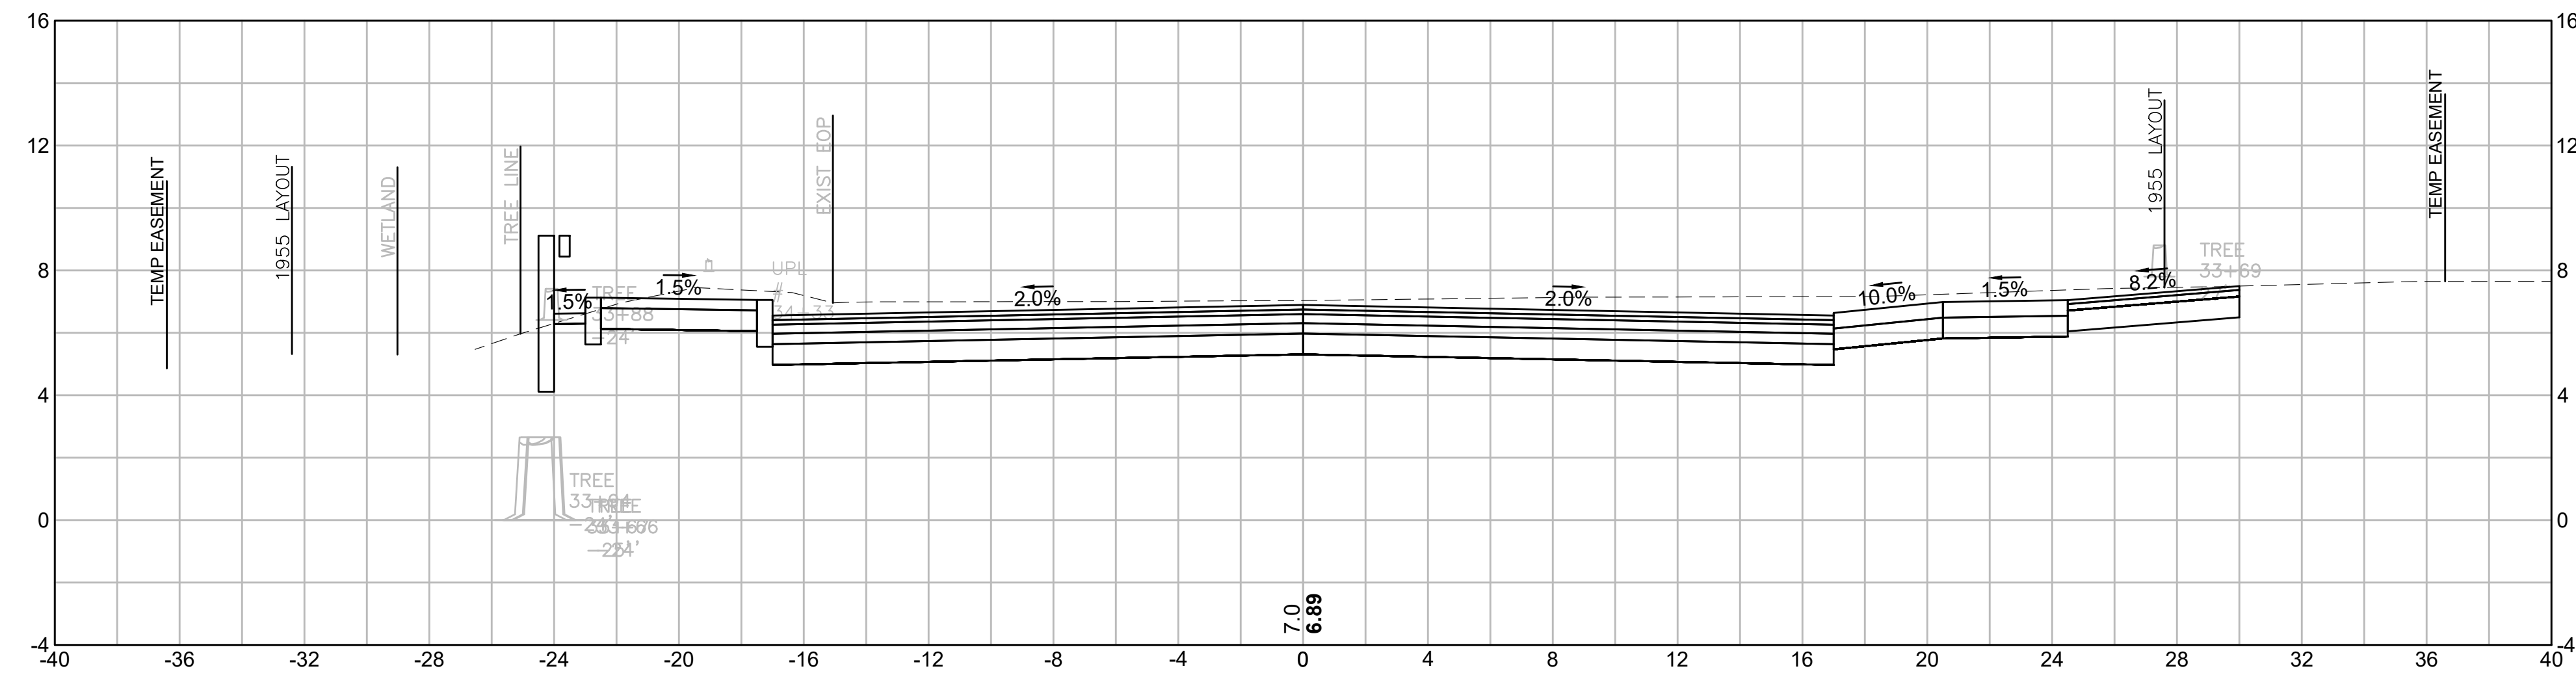


MATERIAL	AREA
CUT:	90.69 SF
FILL:	0.00 SF

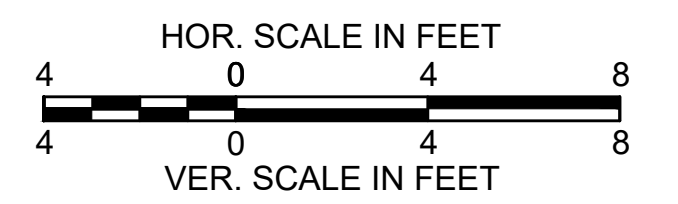


PROVINCETOWN
SHANK PAINTER ROAD & ROUTE 6

STATE	FED. AID PROJ. NO.	SHEET NO.	TOTAL SHEETS
MA	-	285	293
PROJECT FILE NO.		608744	


SHANK PAINTER ROAD
CROSS SECTIONS - 22

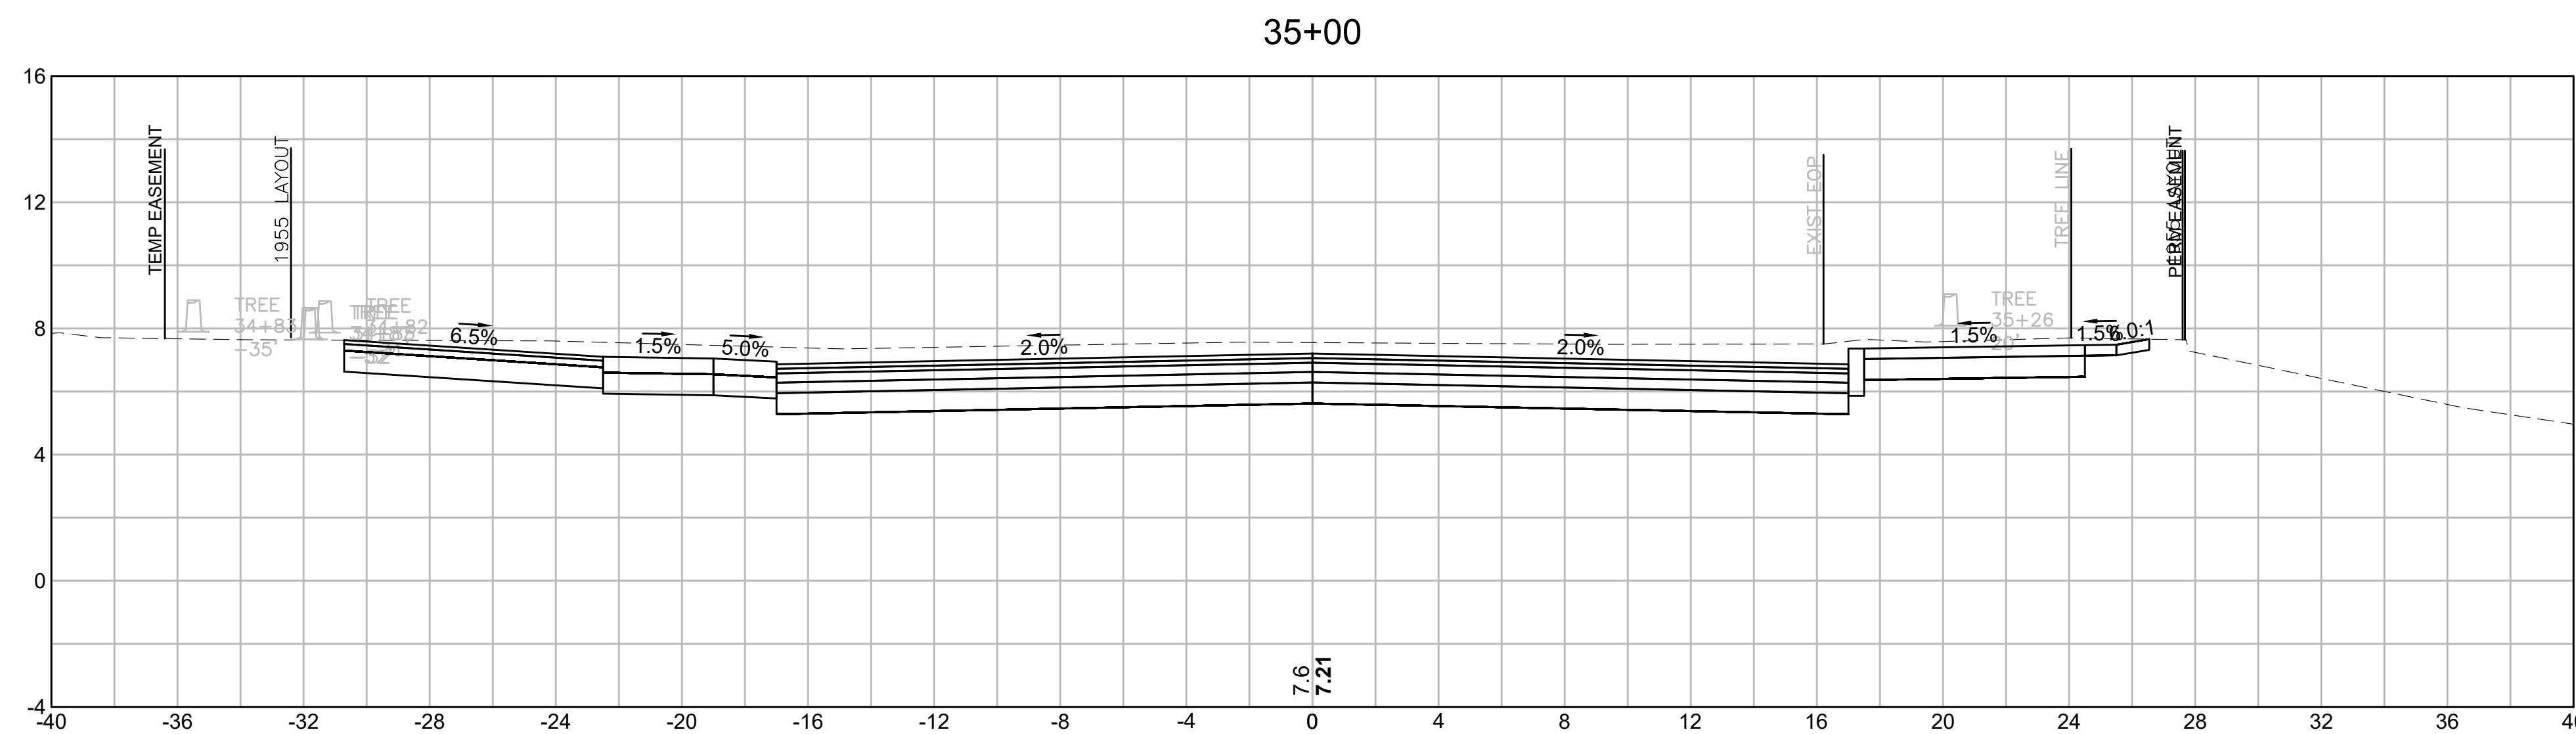


MATERIAL	AREA
CUT:	98.70 SF
FILL:	0.00 SF

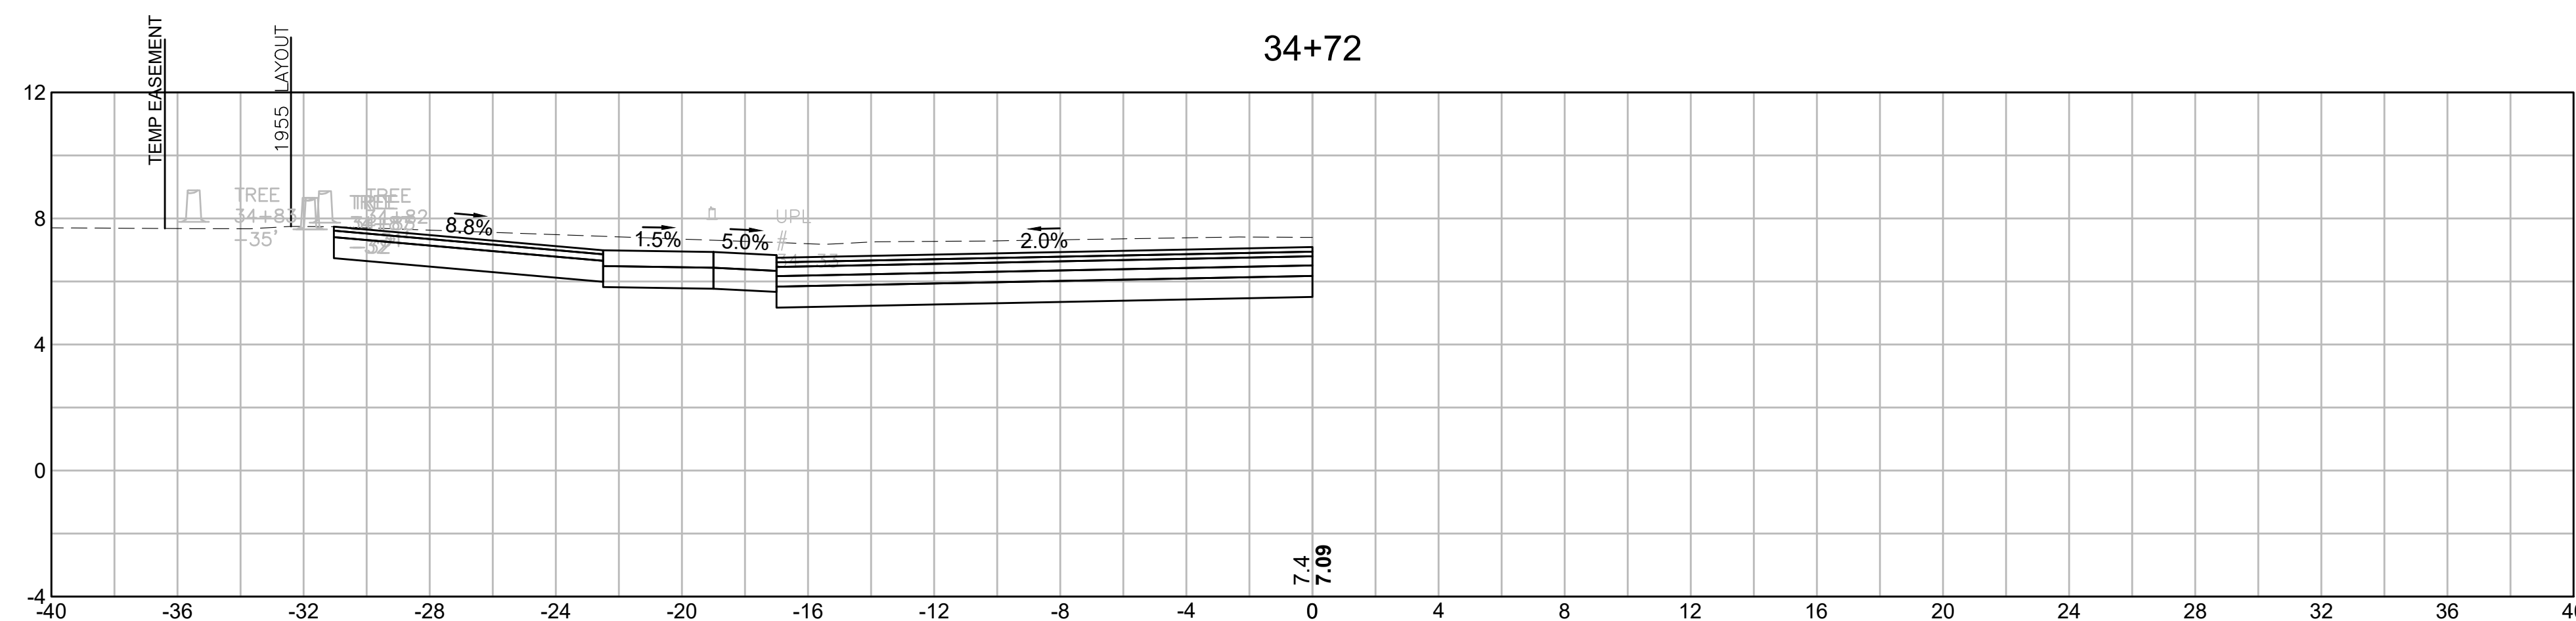

MATERIAL	AREA
CUT:	52.73 SF
FILL:	0.00 SF

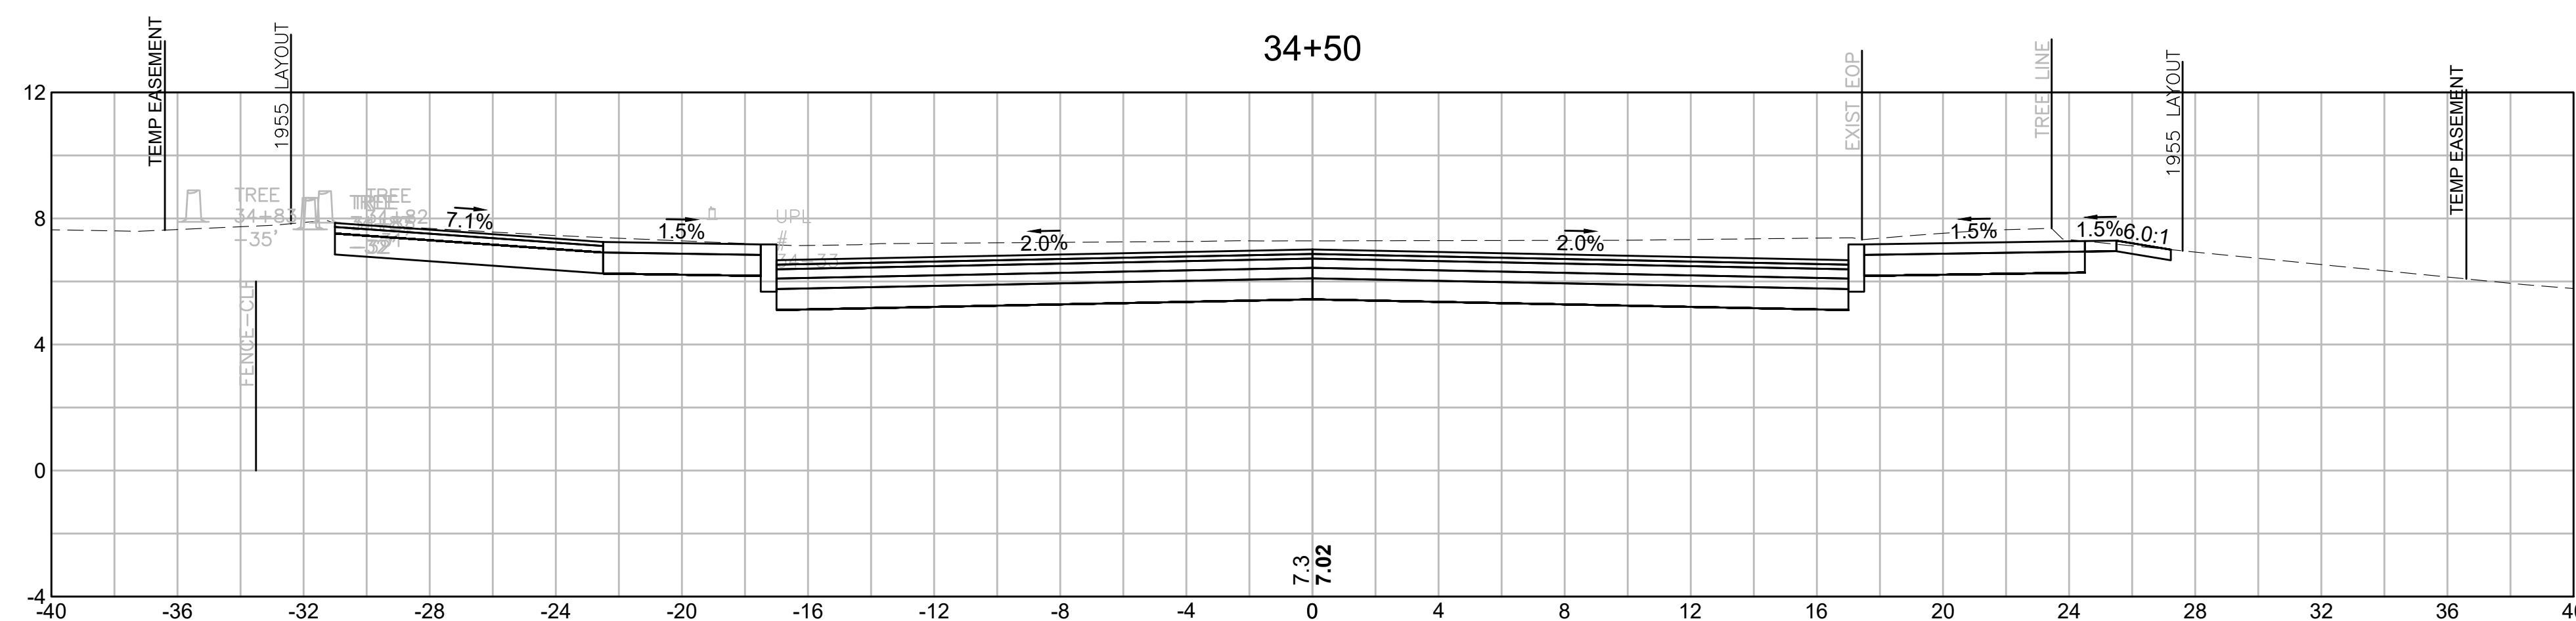

MATERIAL	AREA
CUT:	94.15 SF
FILL:	0.00 SF

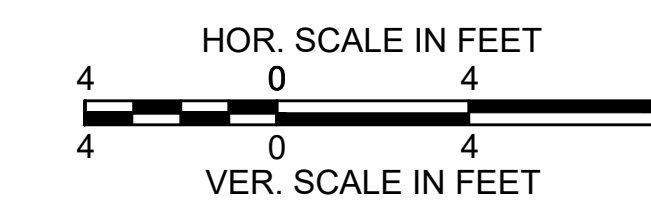


PROVINCETOWN
SHANK PAINTER ROAD & ROUTE 6

STATE	FED. AID PROJ. NO.	SHEET NO.	TOTAL SHEETS
MA	-	286	293
PROJECT FILE NO.		608744	


SHANK PAINTER ROAD
CROSS SECTIONS - 23

36+00

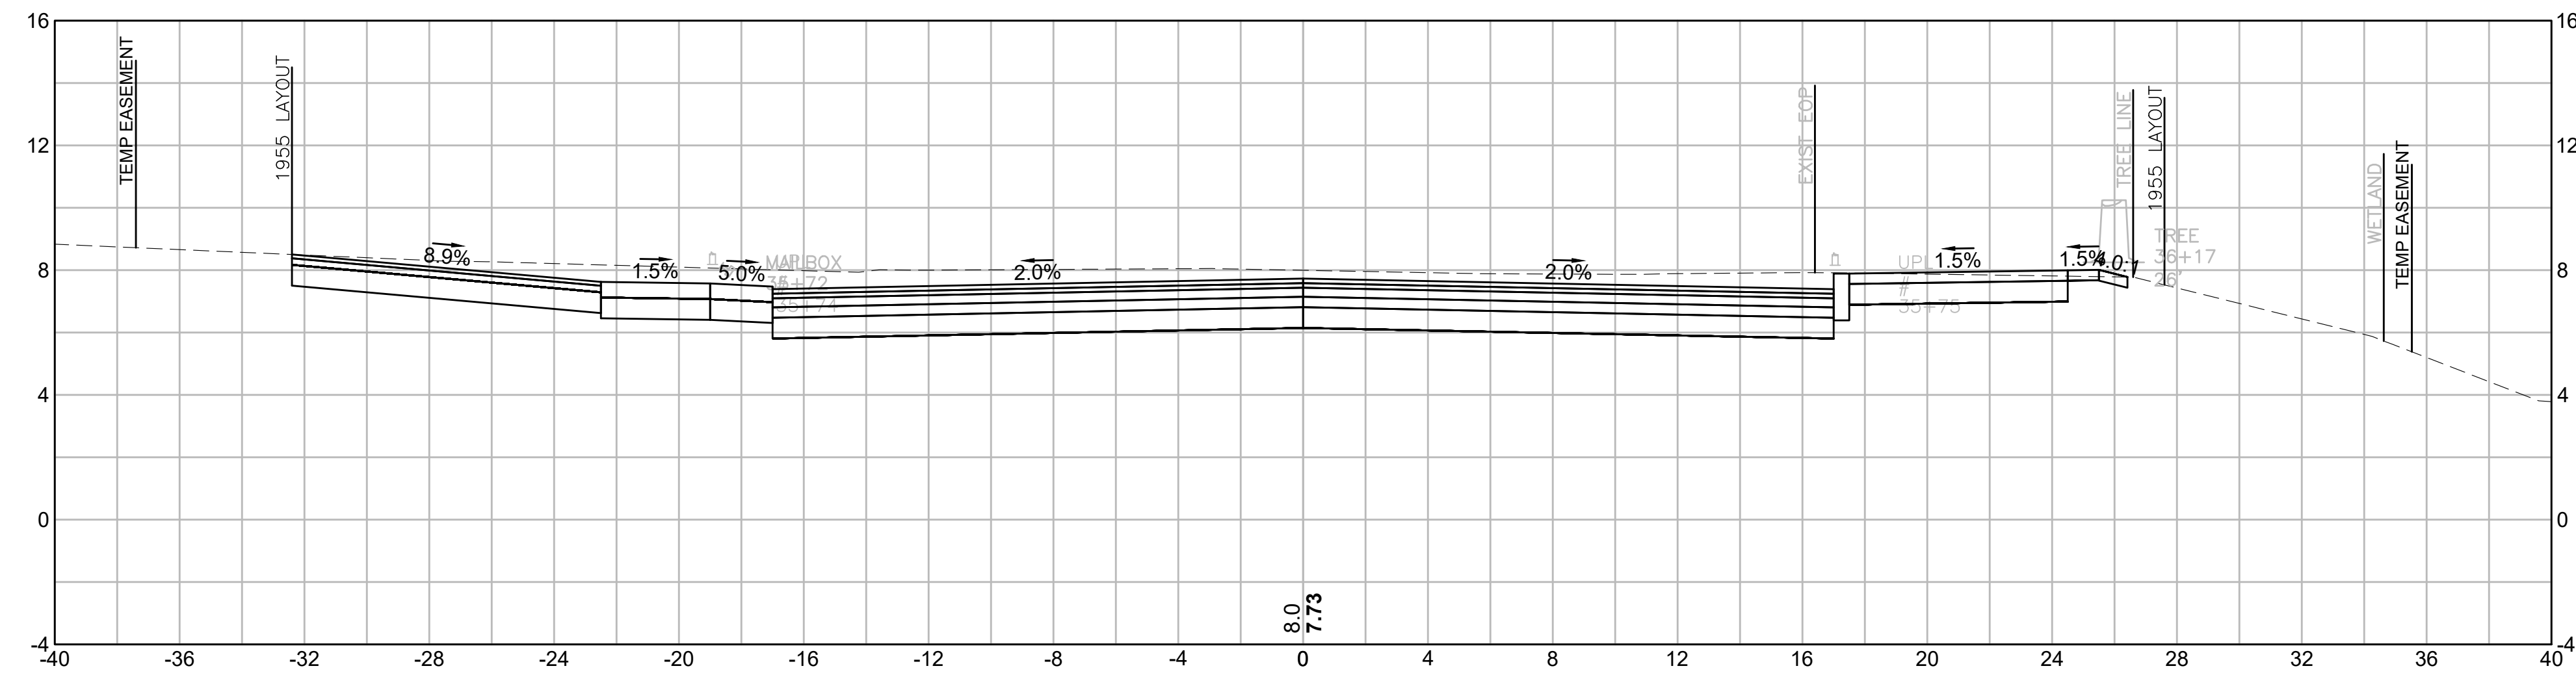


MATERIAL	AREA
CUT:	96.69 SF
FILL:	0.00 SF

35+50

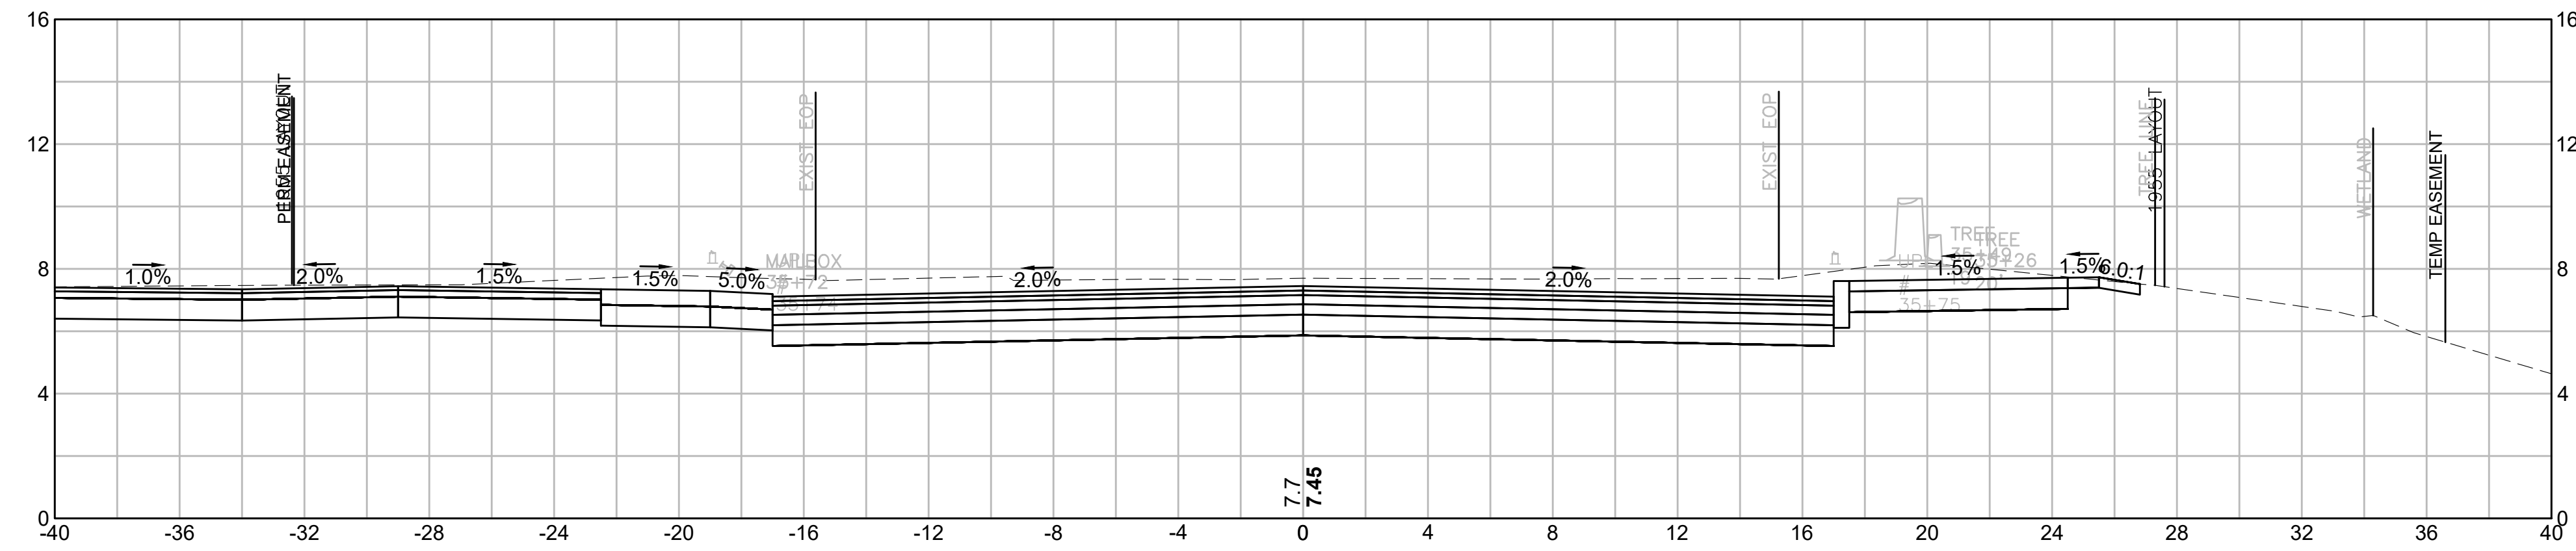


MATERIAL	AREA
CUT:	106.99 SF
FILL:	0.00 SF

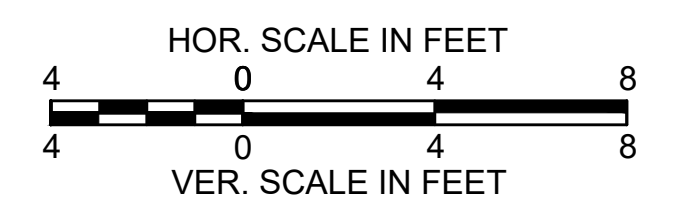


PROVINCETOWN
SHANK PAINTER ROAD & ROUTE 6

STATE	FED. AID PROJ. NO.	SHEET NO.	TOTAL SHEETS
MA	-	287	293
PROJECT FILE NO.		608744	


SHANK PAINTER ROAD
CROSS SECTIONS - 24

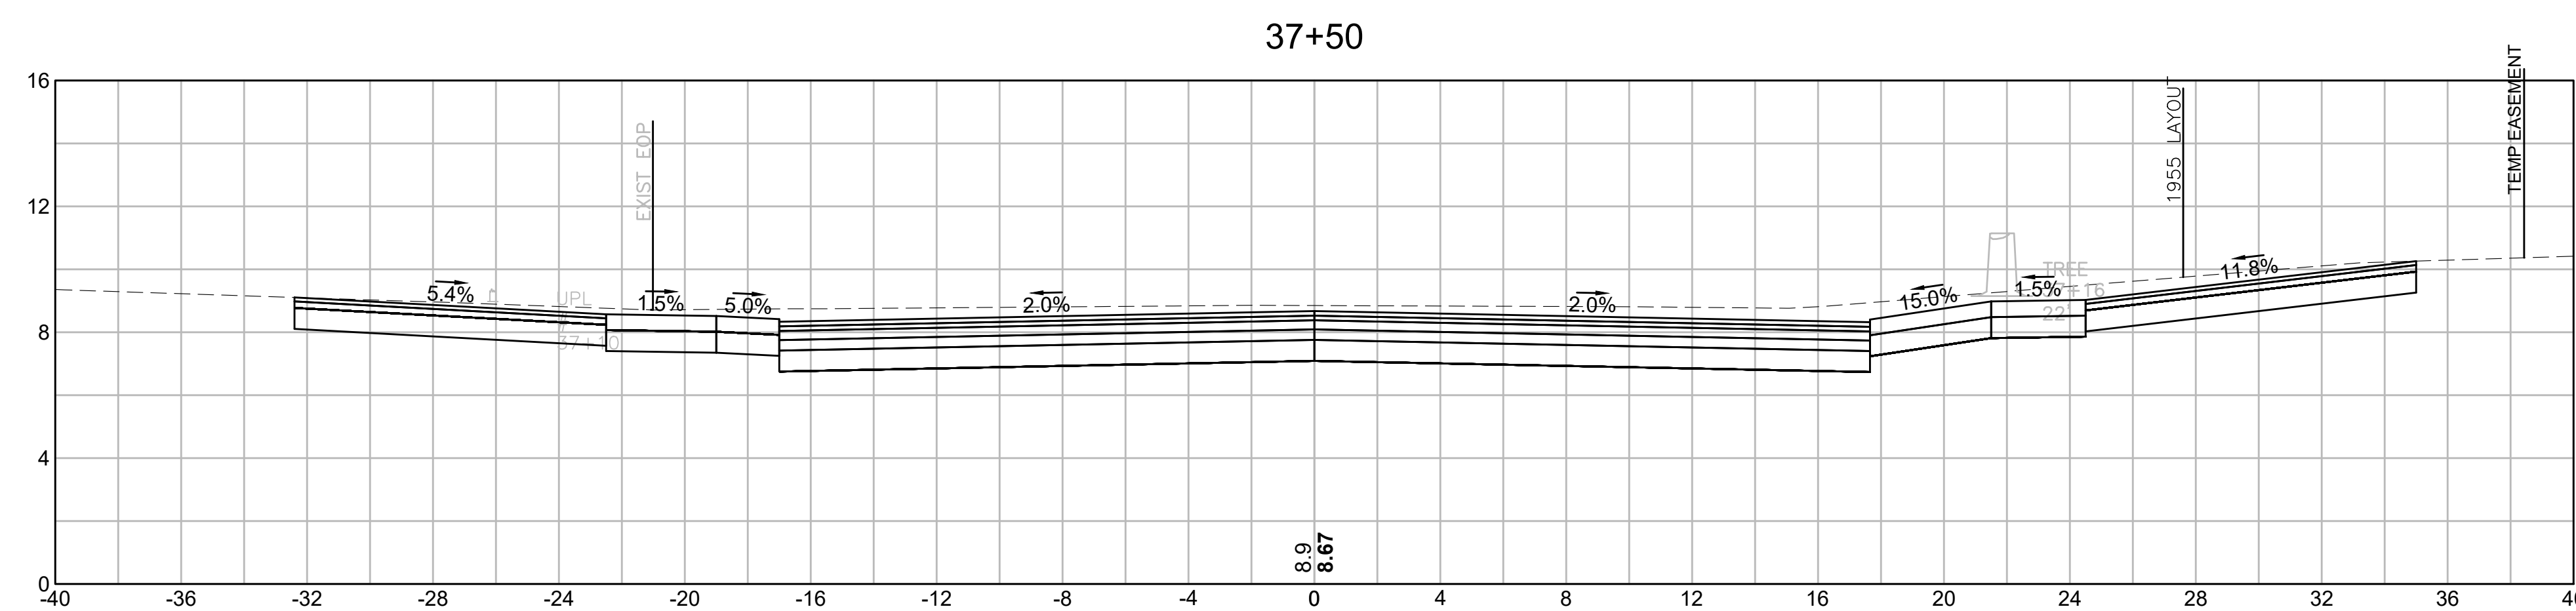


MATERIAL	AREA
CUT:	108.23 SF
FILL:	0.00 SF

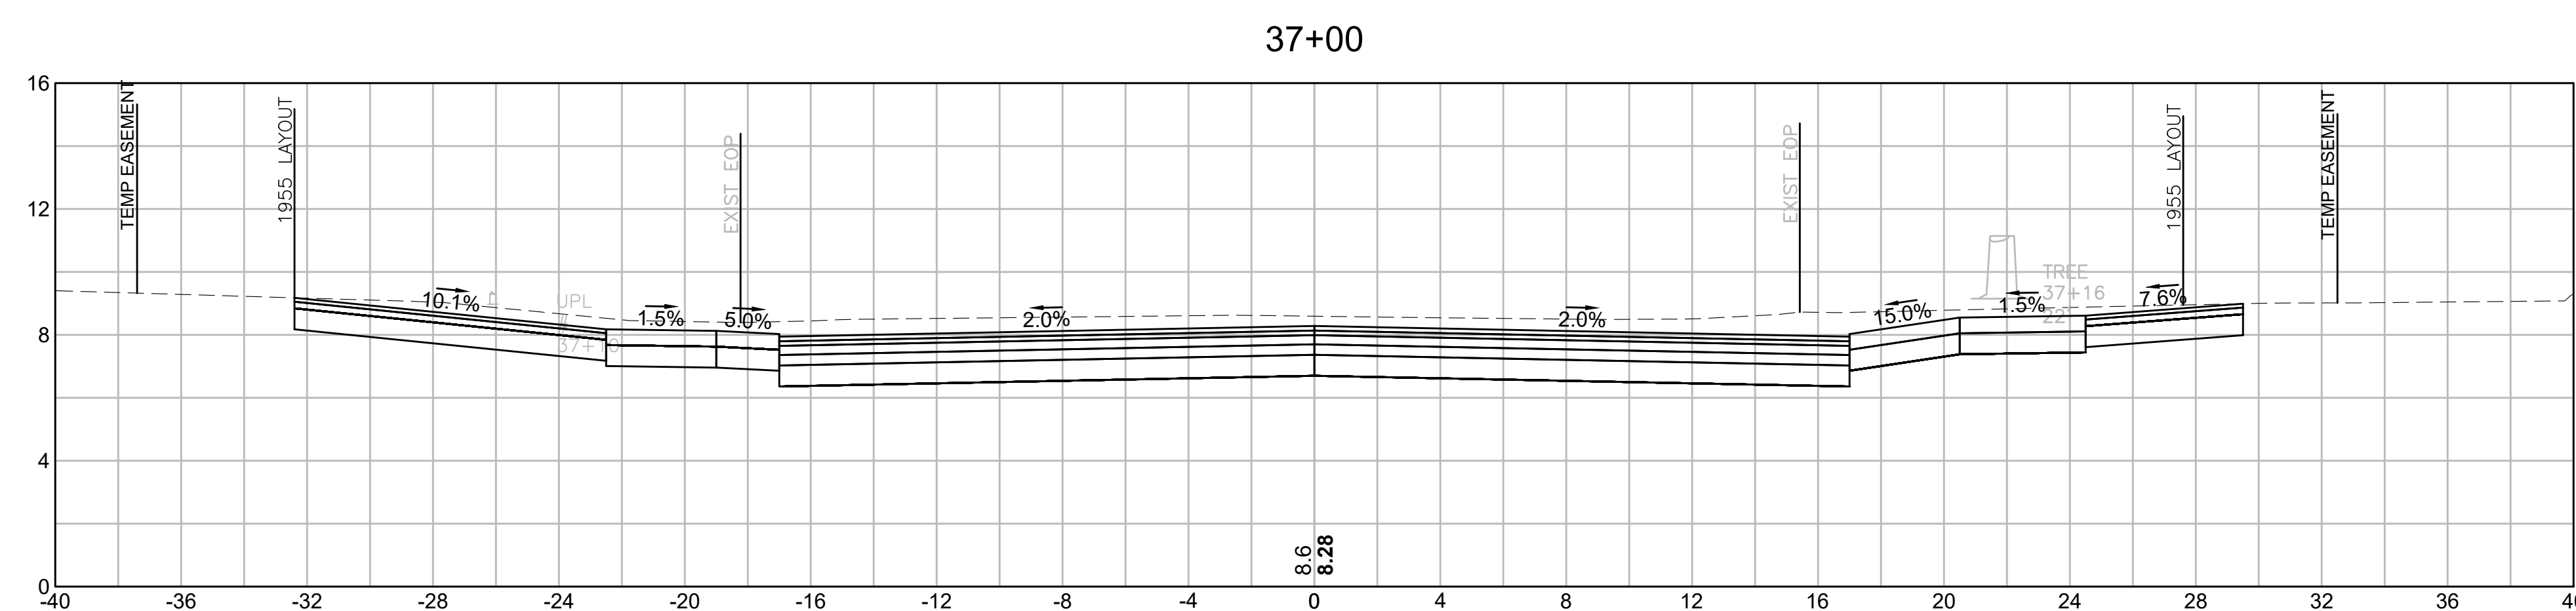

MATERIAL	AREA
CUT:	106.53 SF
FILL:	0.00 SF

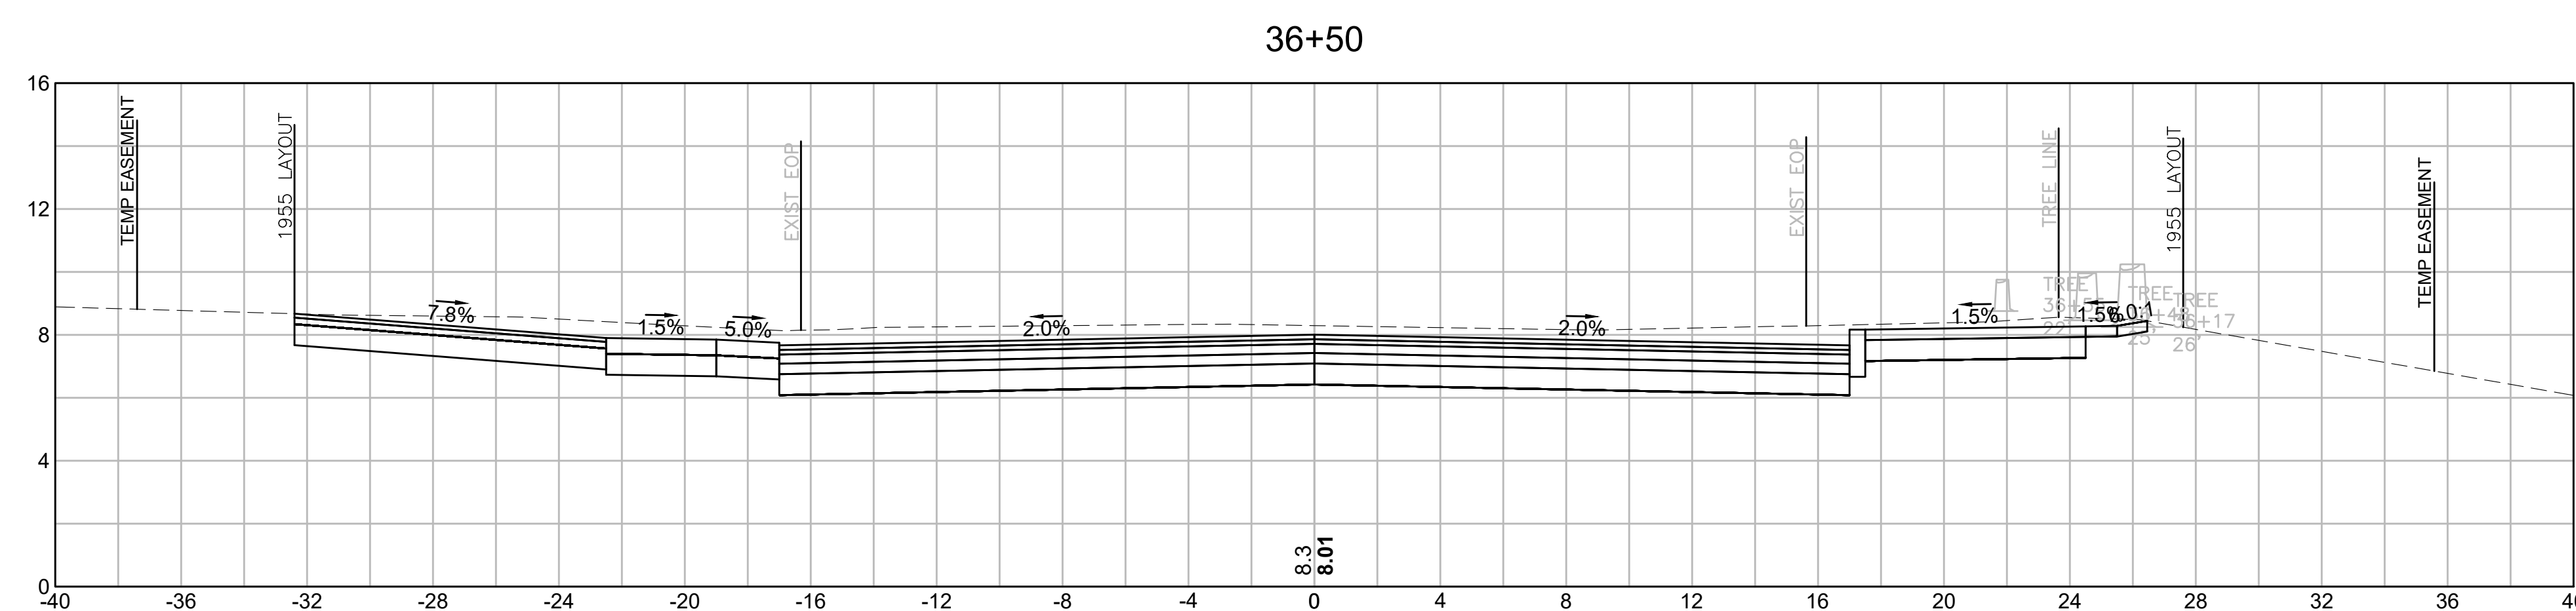




MATERIAL	AREA
CUT:	99.85 SF
FILL:	0.00 SF

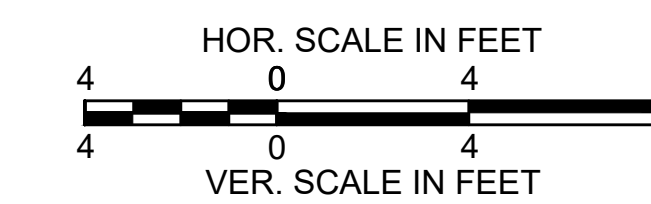

**PROVINCETOWN
SHANK PAINTER ROAD & ROUTE 6**

STATE	FED. AID PROJ. NO.	SHEET NO.	TOTAL SHEETS
MA	-	288	293
PROJECT FILE NO.		608744	

CROSS SECTIONS - COURT STREET - 01

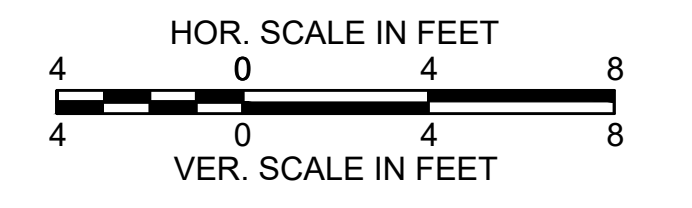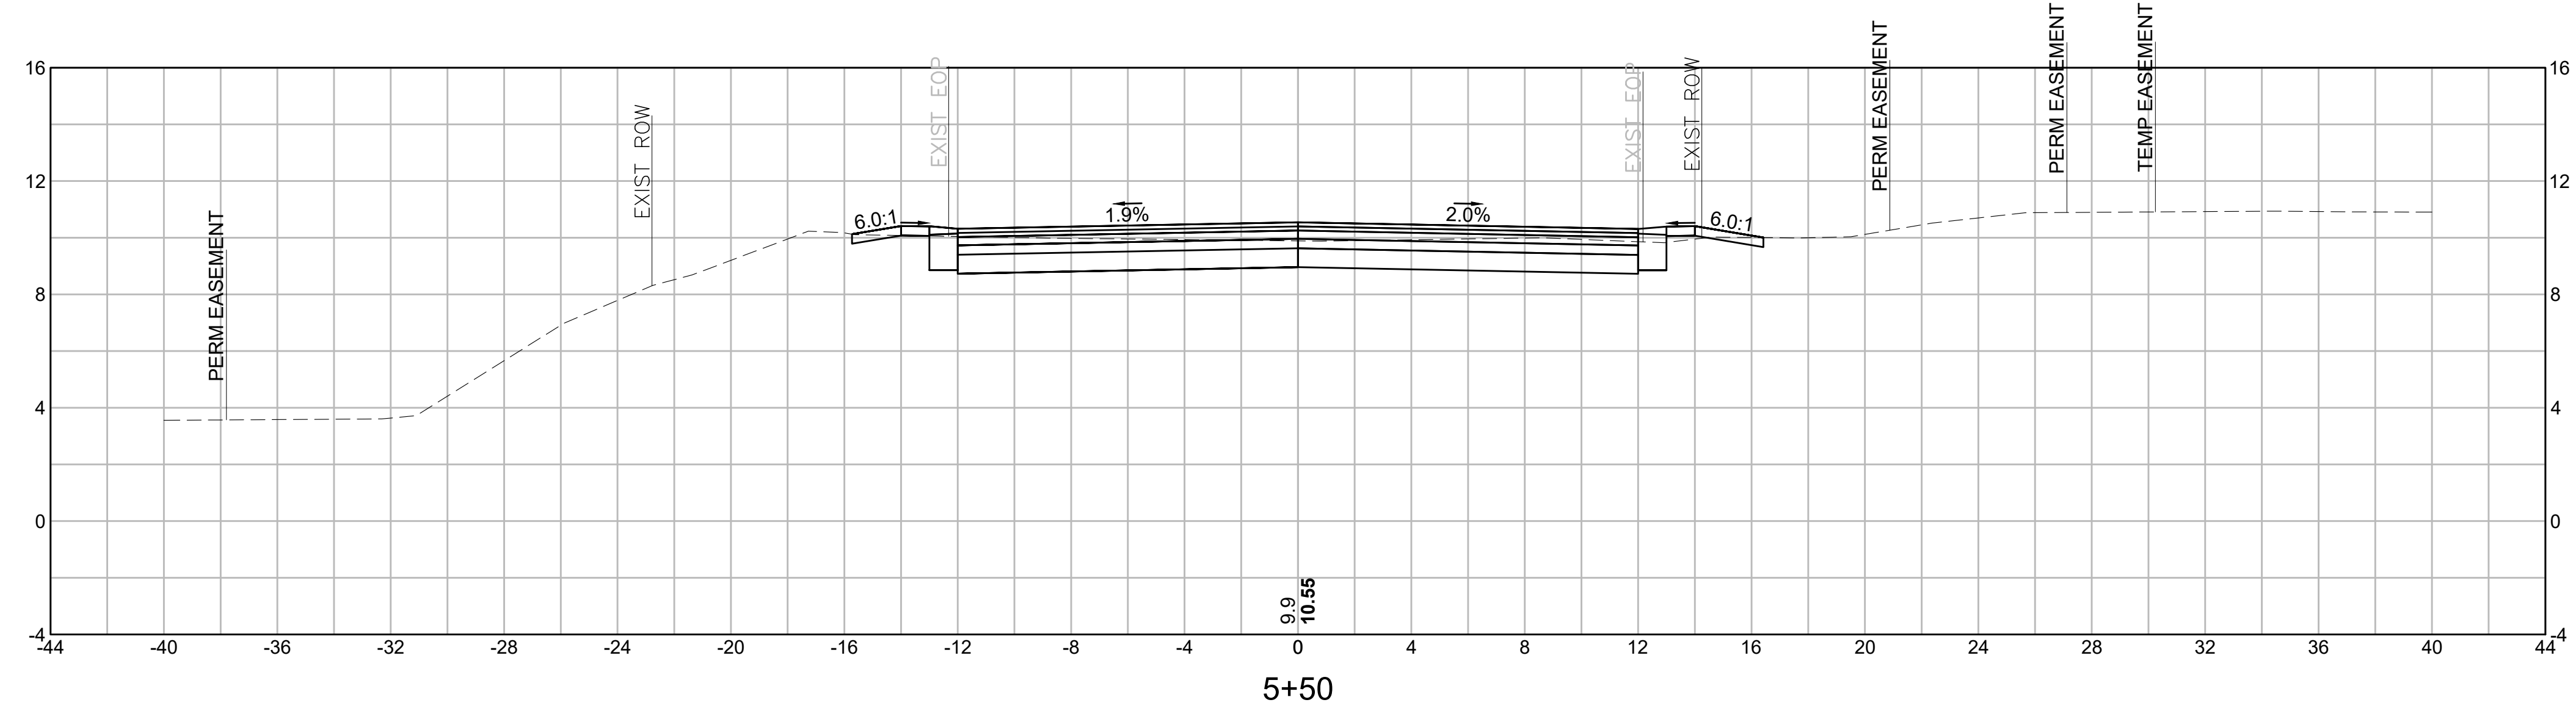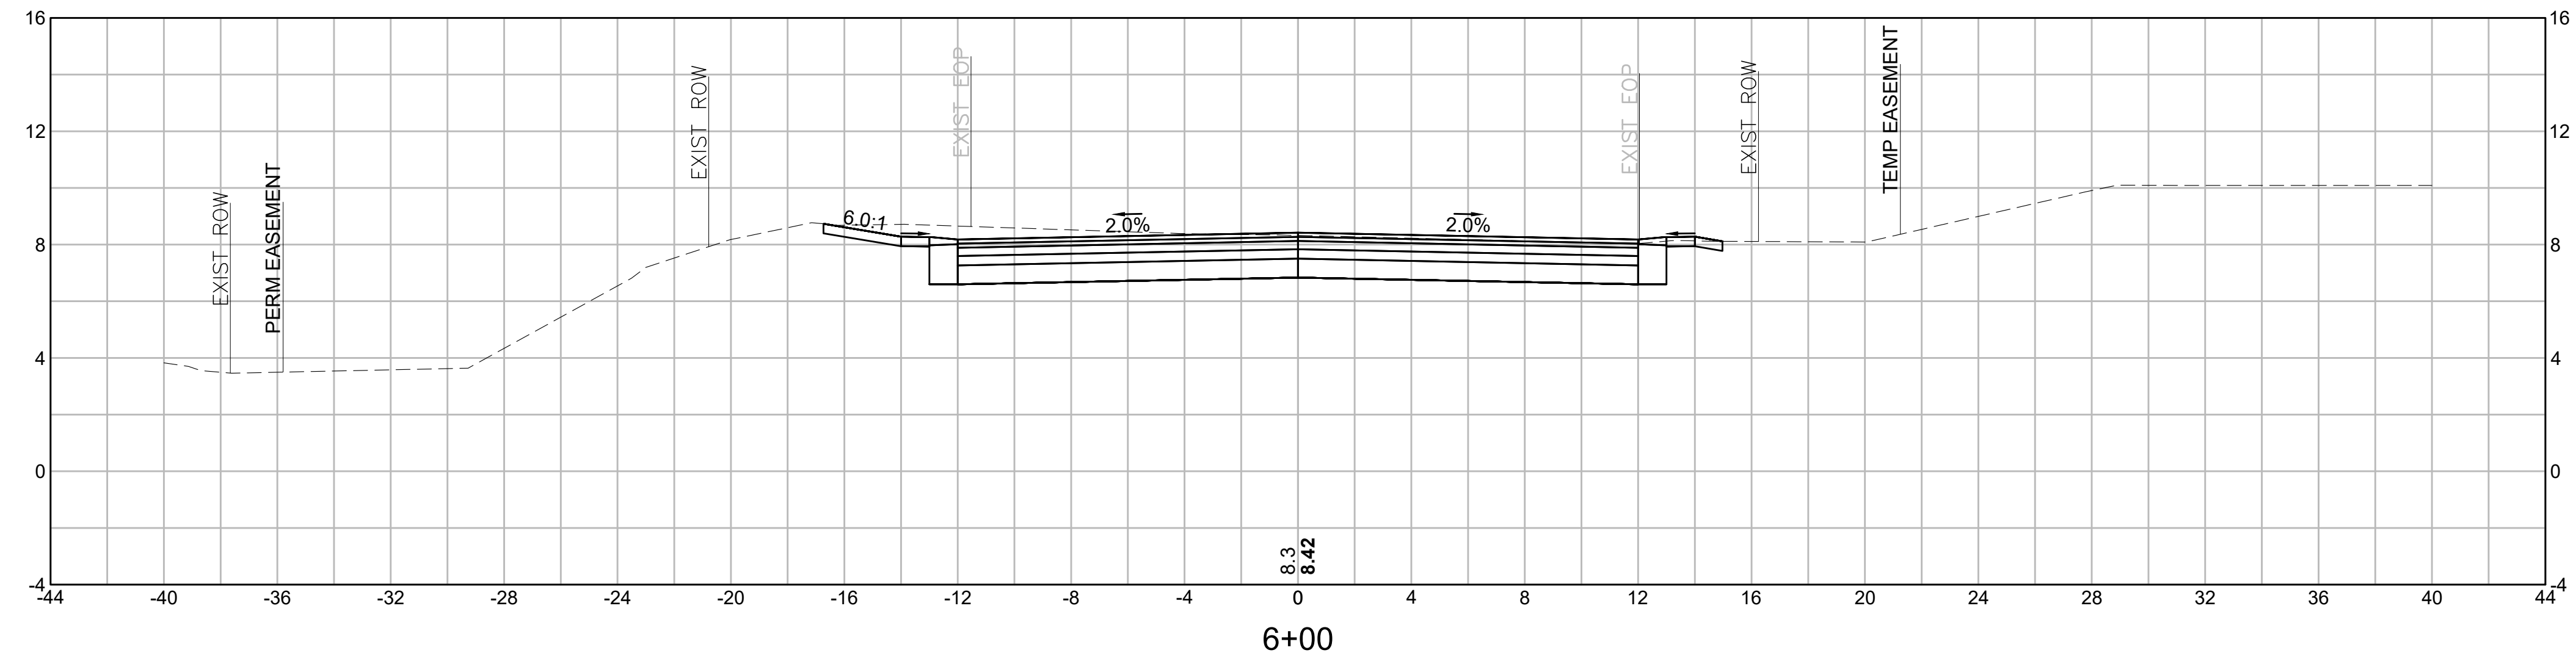

PROVINCETOWN
SHANK PAINTER ROAD & ROUTE 6





STATE	FED. AID PROJ. NO.	SHEET NO.	TOTAL SHEETS
MA	-	289	293
PROJECT FILE NO.		608744	

CROSS SECTIONS - COURT STREET - 02

MATERIAL	AREA
CUT:	22.07 SF
FILL:	0.00 SF

MATERIAL	AREA
CUT:	19.87 SF
FILL:	0.00 SF


MATERIAL	AREA
CUT:	50.12 SF
FILL:	0.00 SF

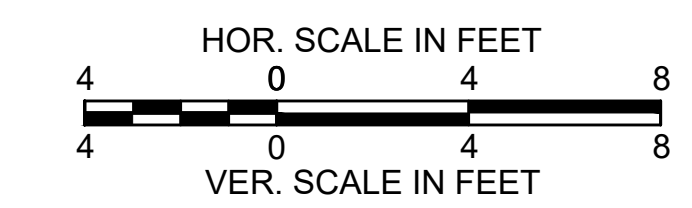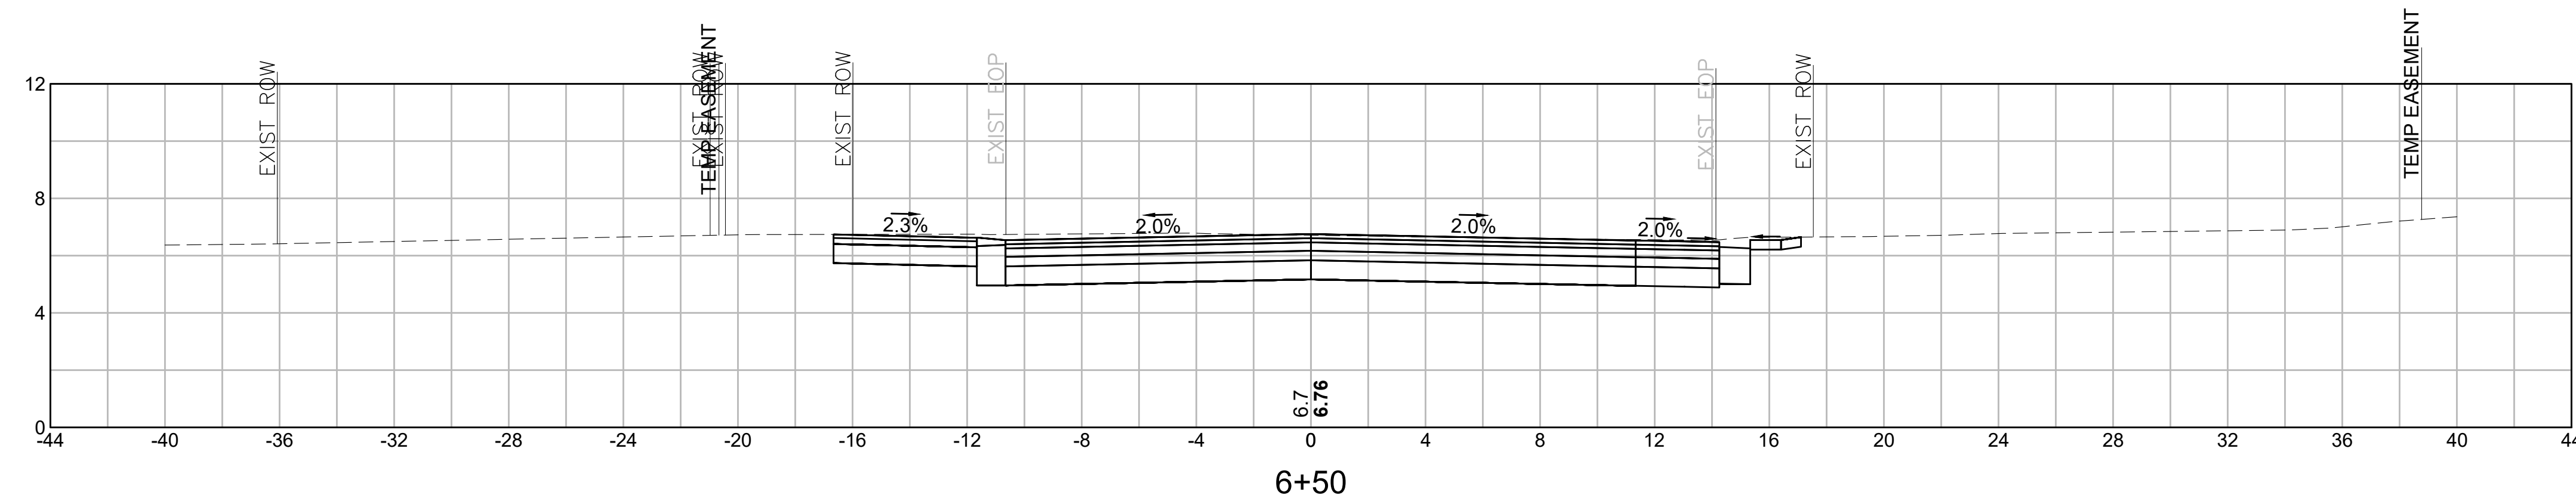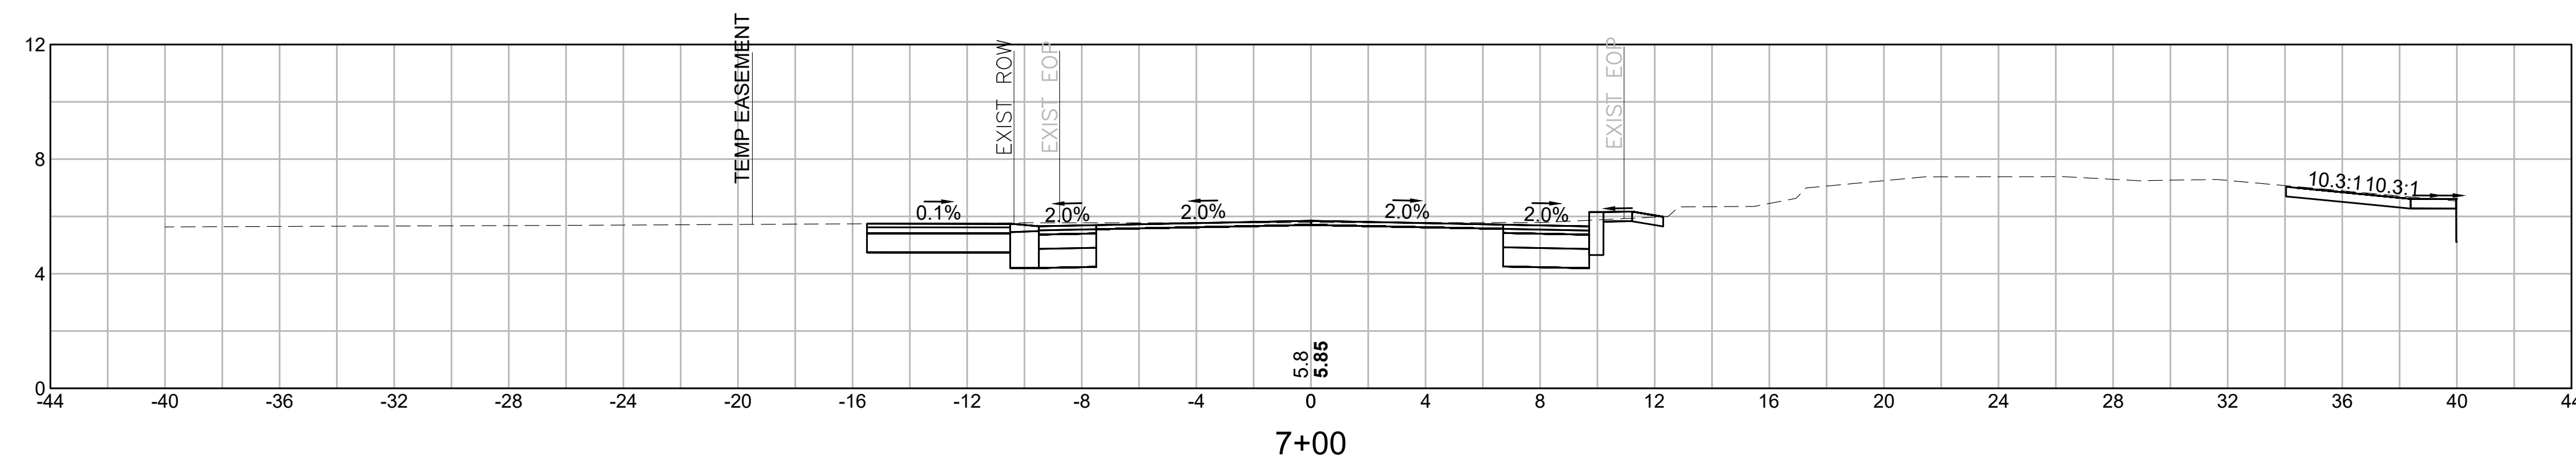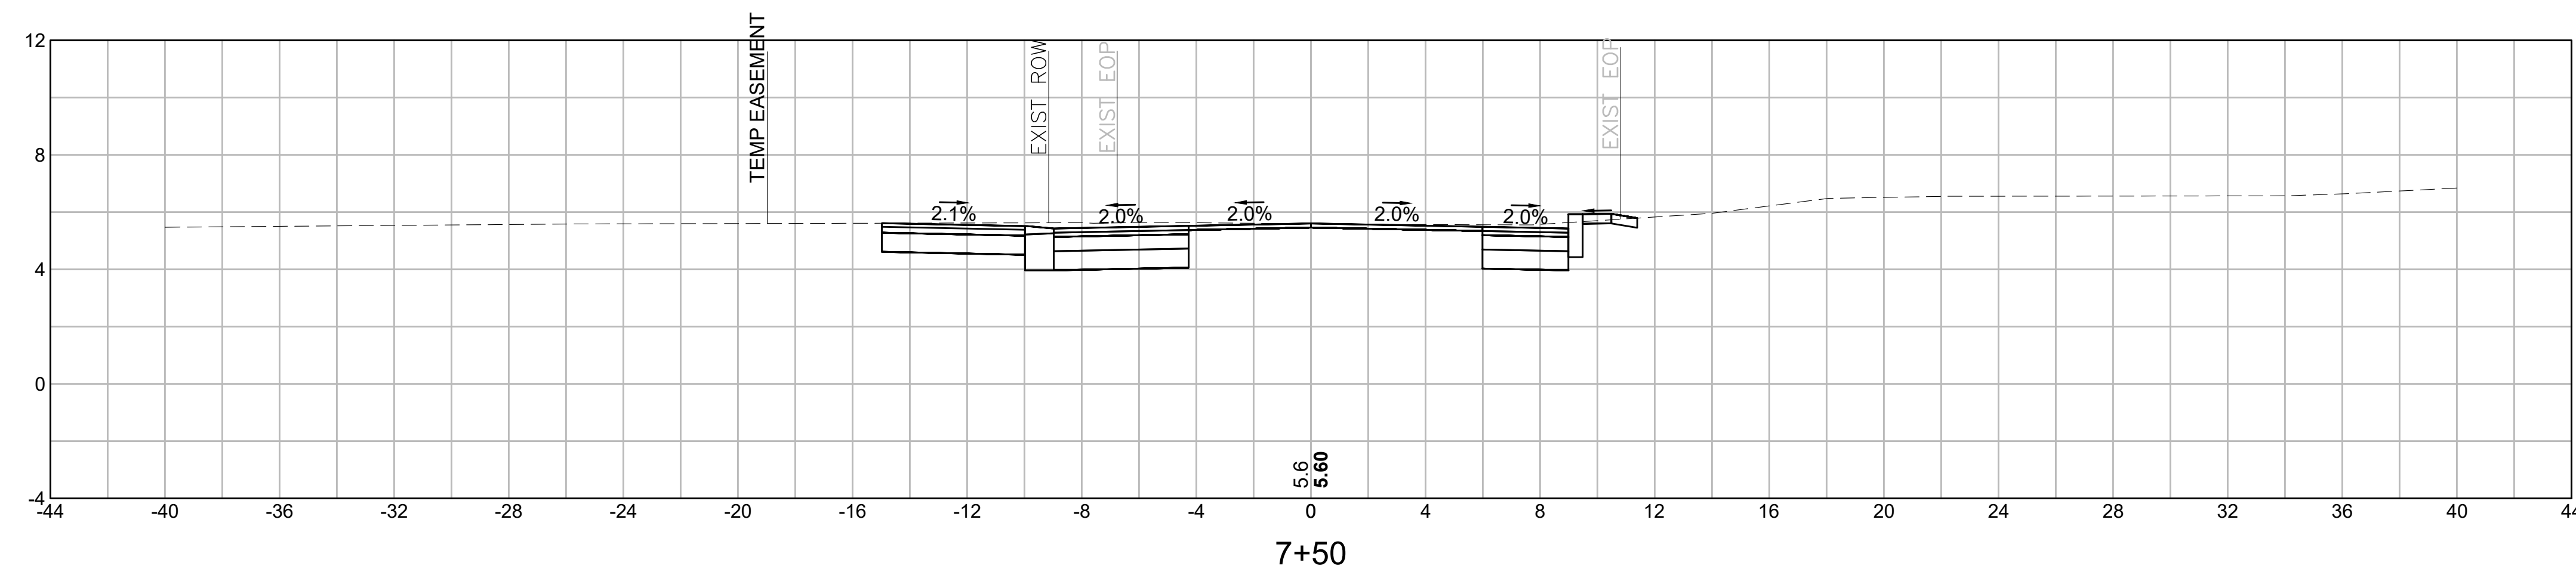


PROVINCETOWN
SHANK PAINTER ROAD & ROUTE 6

STATE	FED. AID PROJ. NO.	SHEET NO.	TOTAL SHEETS
MA	-	290	293
PROJECT FILE NO.		608744	


CROSS SECTIONS - COURT STREET - 03

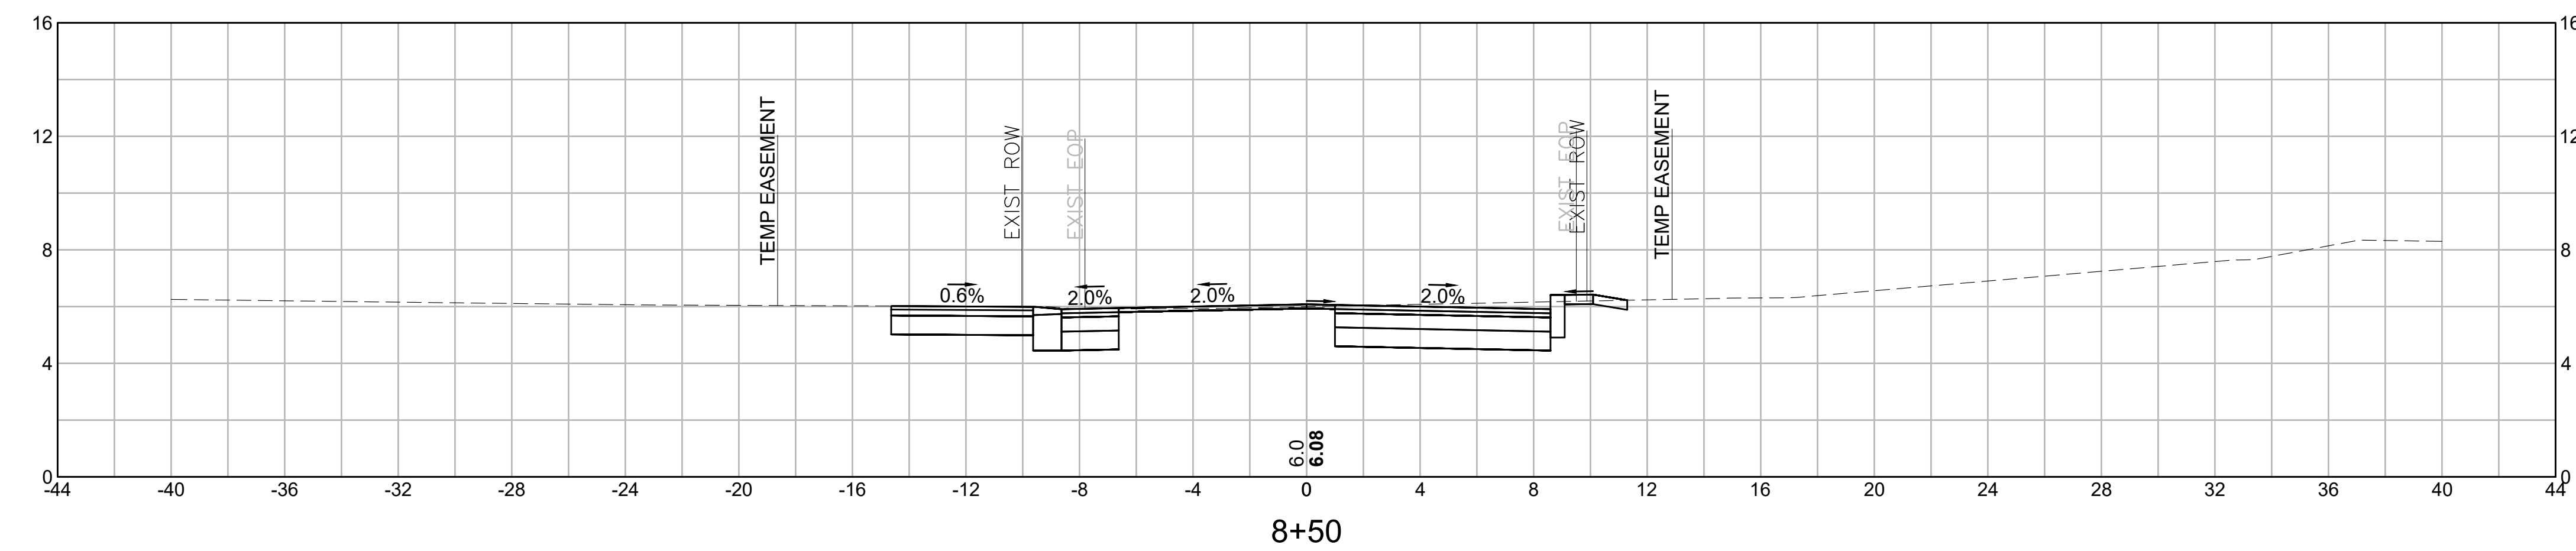

MATERIAL	AREA
CUT:	22.96 SF
FILL:	0.00 SF

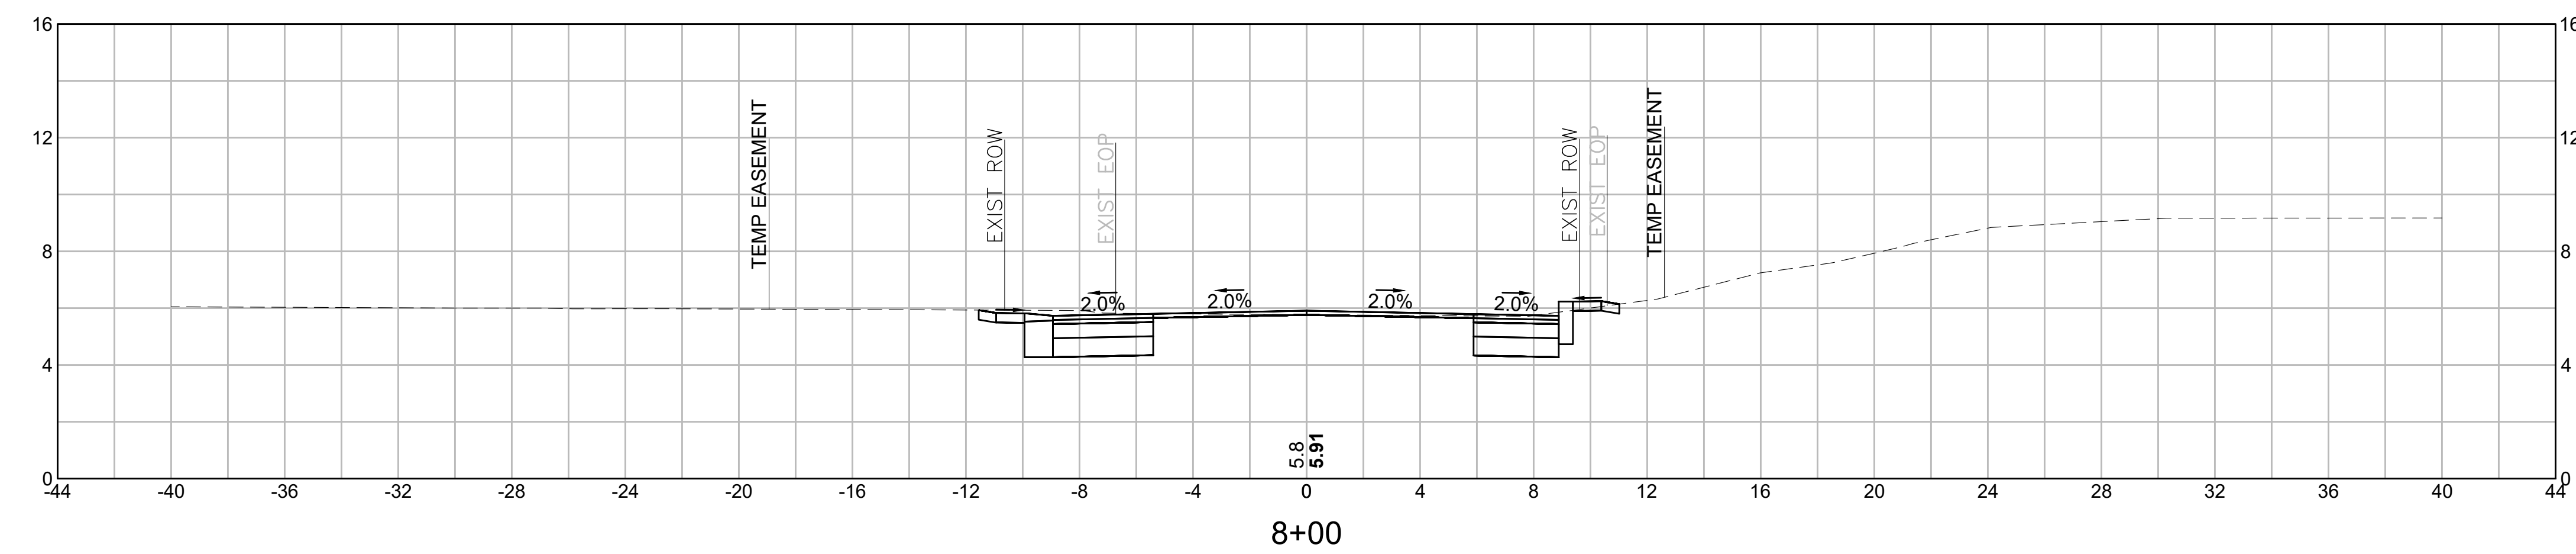


MATERIAL	AREA
CUT:	13.60 SF
FILL:	0.00 SF

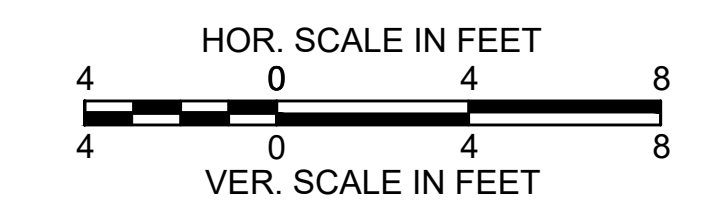


PROVINCETOWN
SHANK PAINTER ROAD & ROUTE 6

STATE	FED. AID PROJ. NO.	SHEET NO.	TOTAL SHEETS
MA	-	291	293
PROJECT FILE NO.		608744	


CROSS SECTIONS - COURT STREET - 04

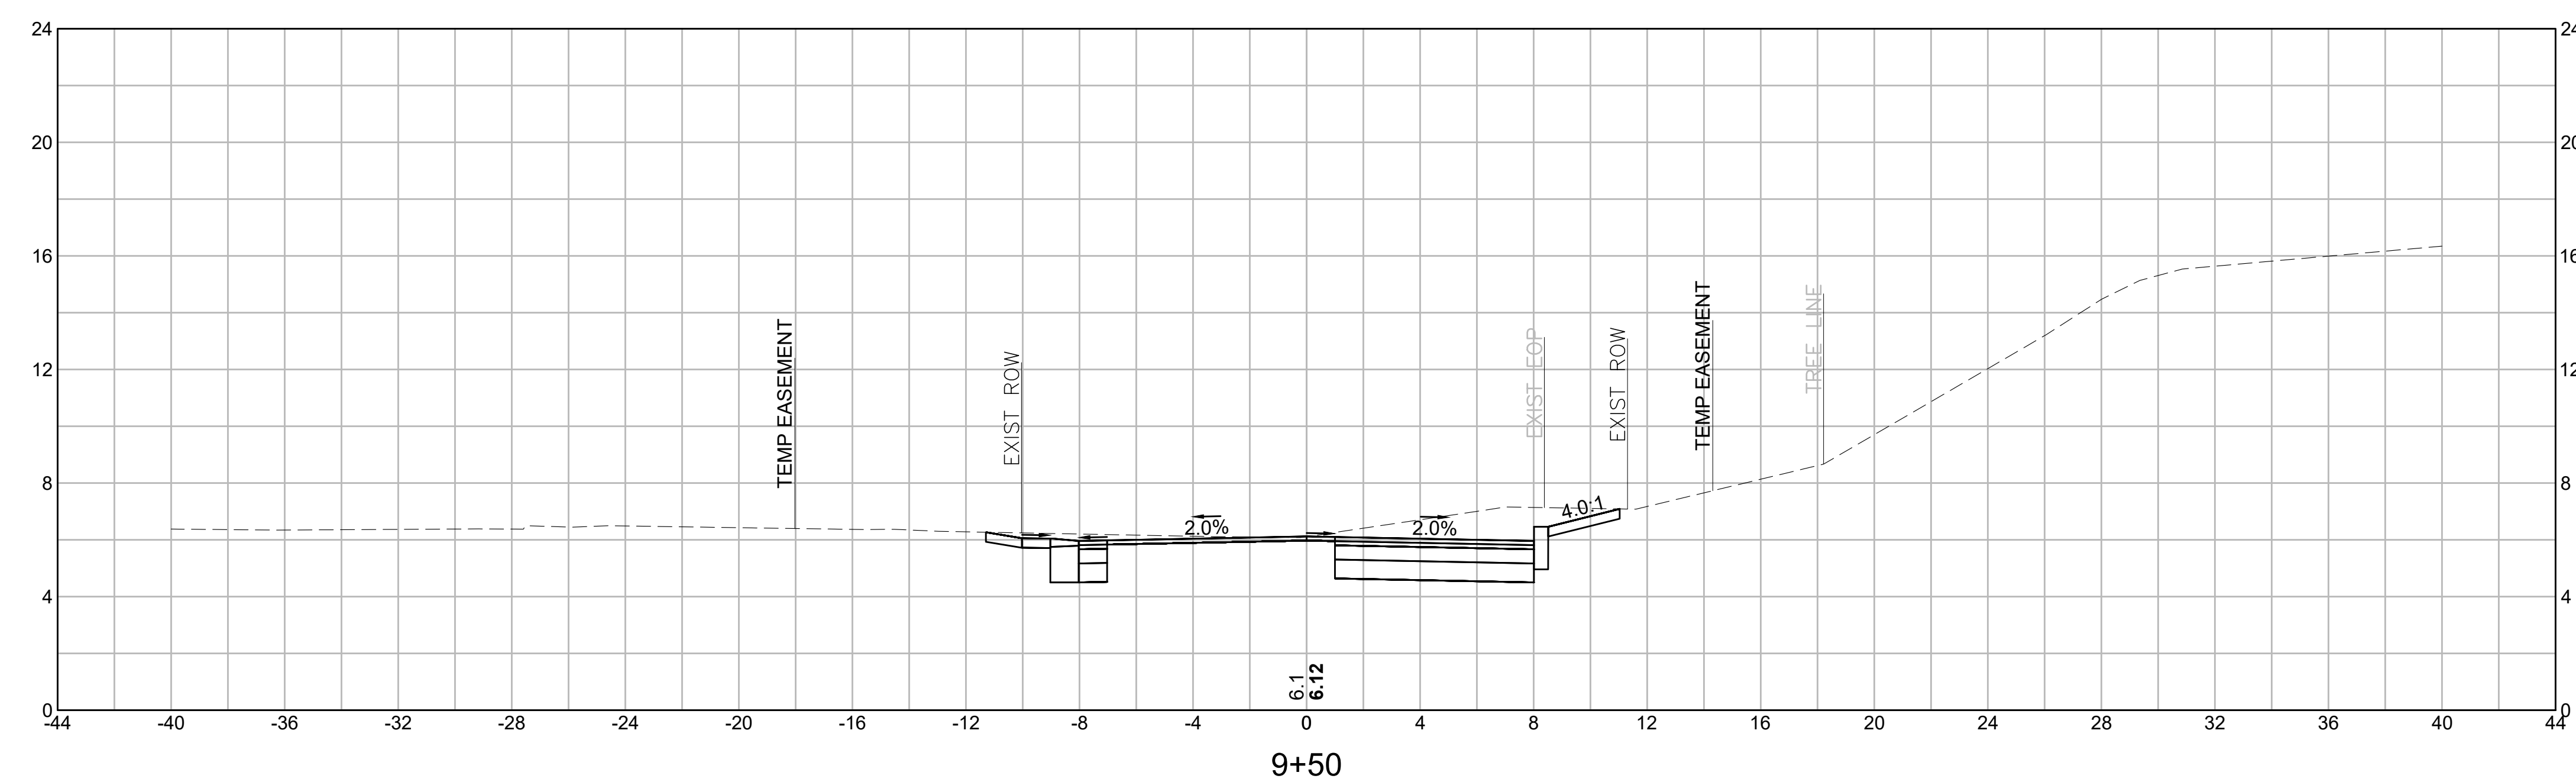

MATERIAL	AREA
CUT:	24.47 SF
FILL:	0.00 SF

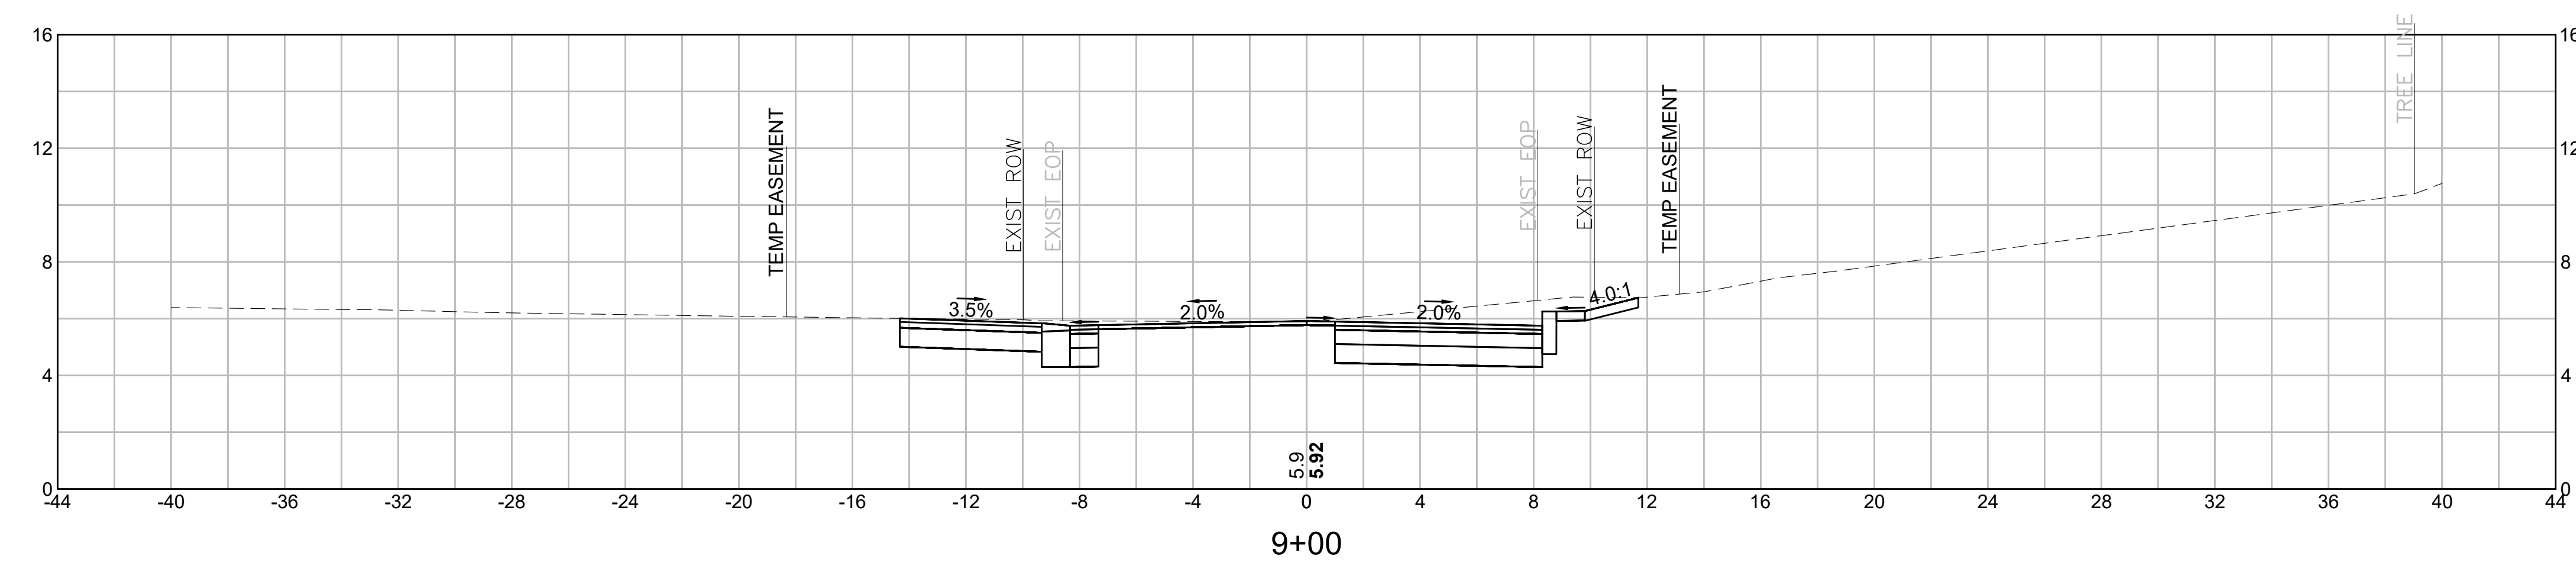


MATERIAL	AREA
CUT:	27.27 SF
FILL:	0.00 SF

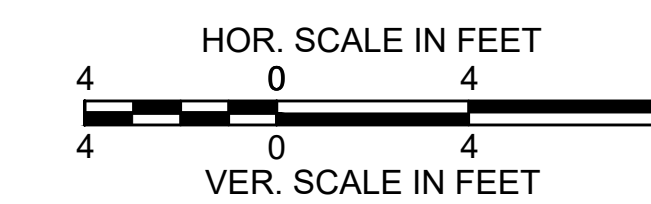


PROVINCETOWN
SHANK PAINTER ROAD & ROUTE 6

STATE	FED. AID PROJ. NO.	SHEET NO.	TOTAL SHEETS
MA	-	292	293
PROJECT FILE NO.		608744	


CROSS SECTIONS - WINTHROP STREET - 01

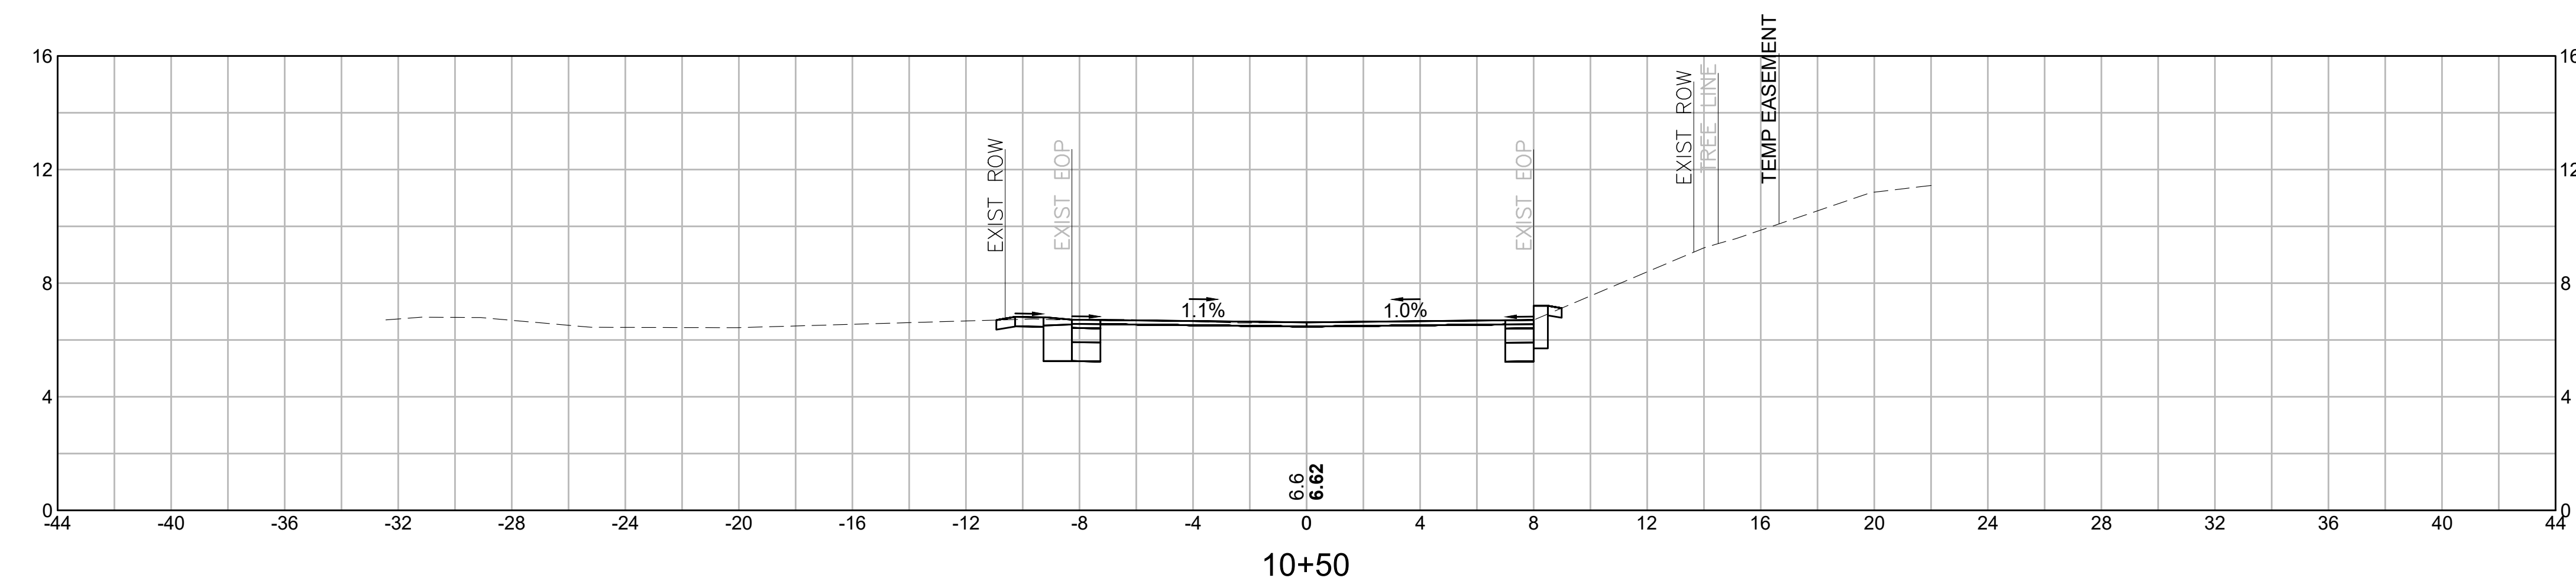

MATERIAL	AREA
CUT:	7.48 SF
FILL:	0.00 SF

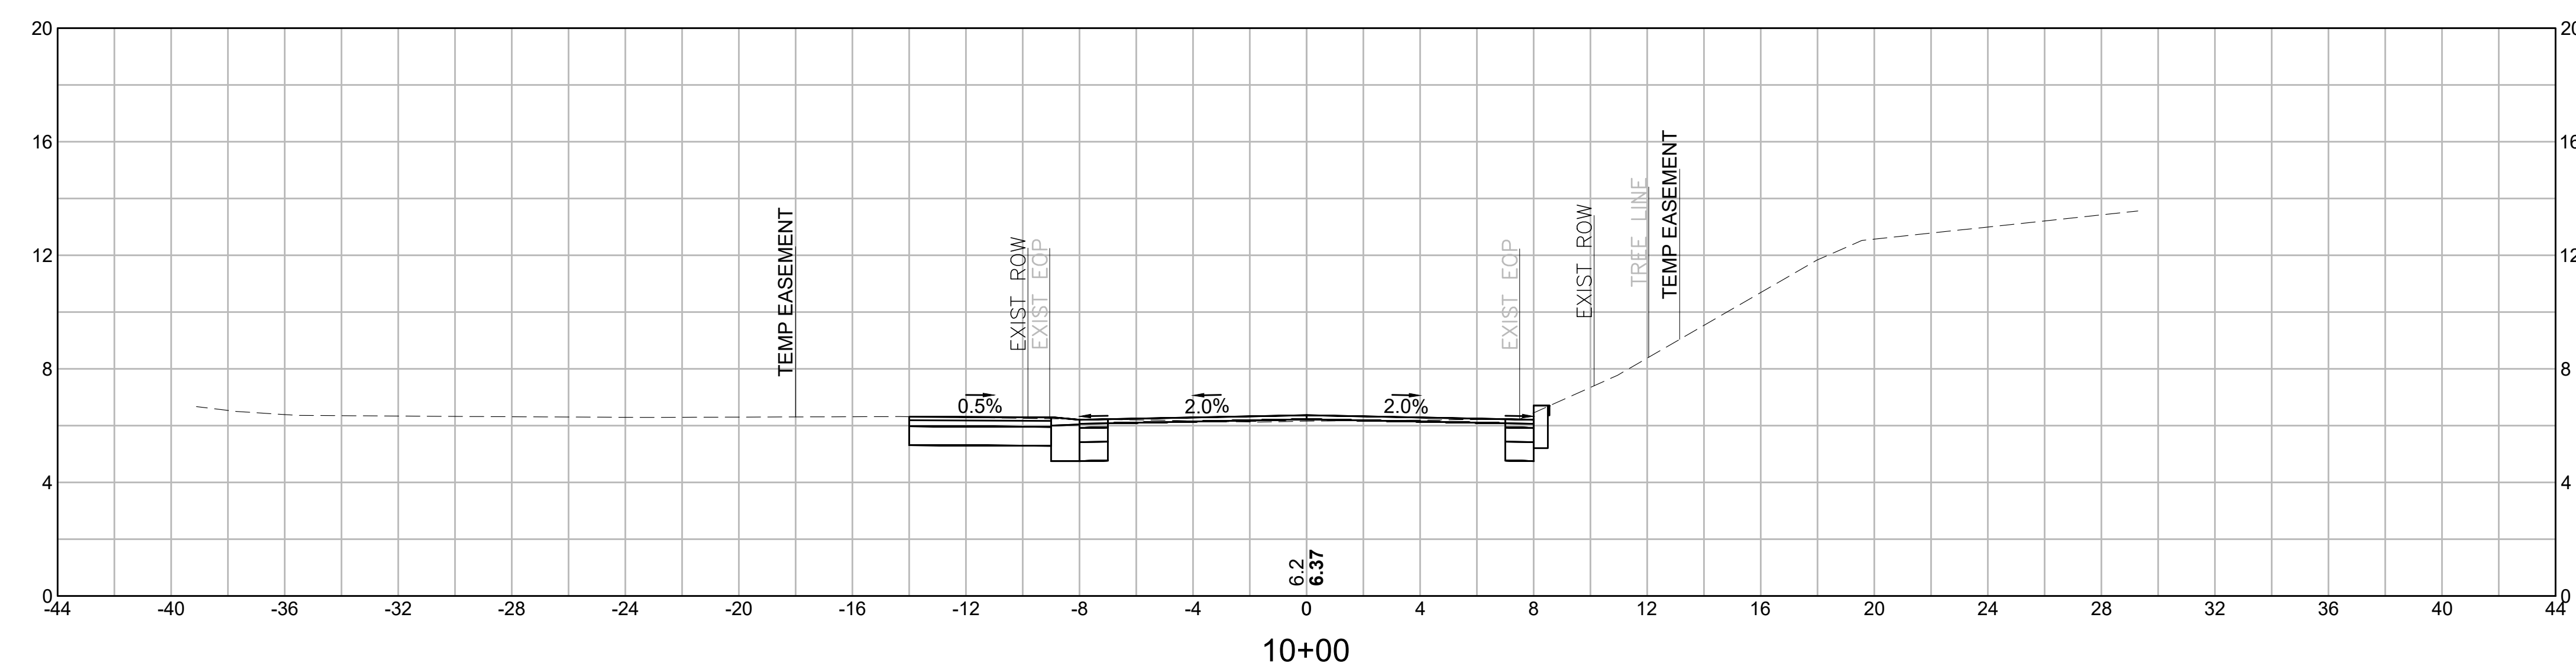


MATERIAL	AREA
CUT:	10.63 SF
FILL:	0.24 SF

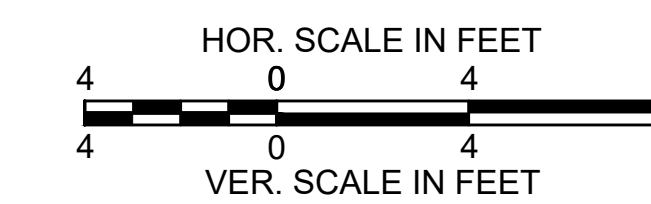


PROVINCETOWN
SHANK PAINTER ROAD & ROUTE 6

STATE	FED. AID PROJ. NO.	SHEET NO.	TOTAL SHEETS
MA	-	293	293
PROJECT FILE NO.		608744	

CROSS SECTIONS - WINTHROP STREET - 02

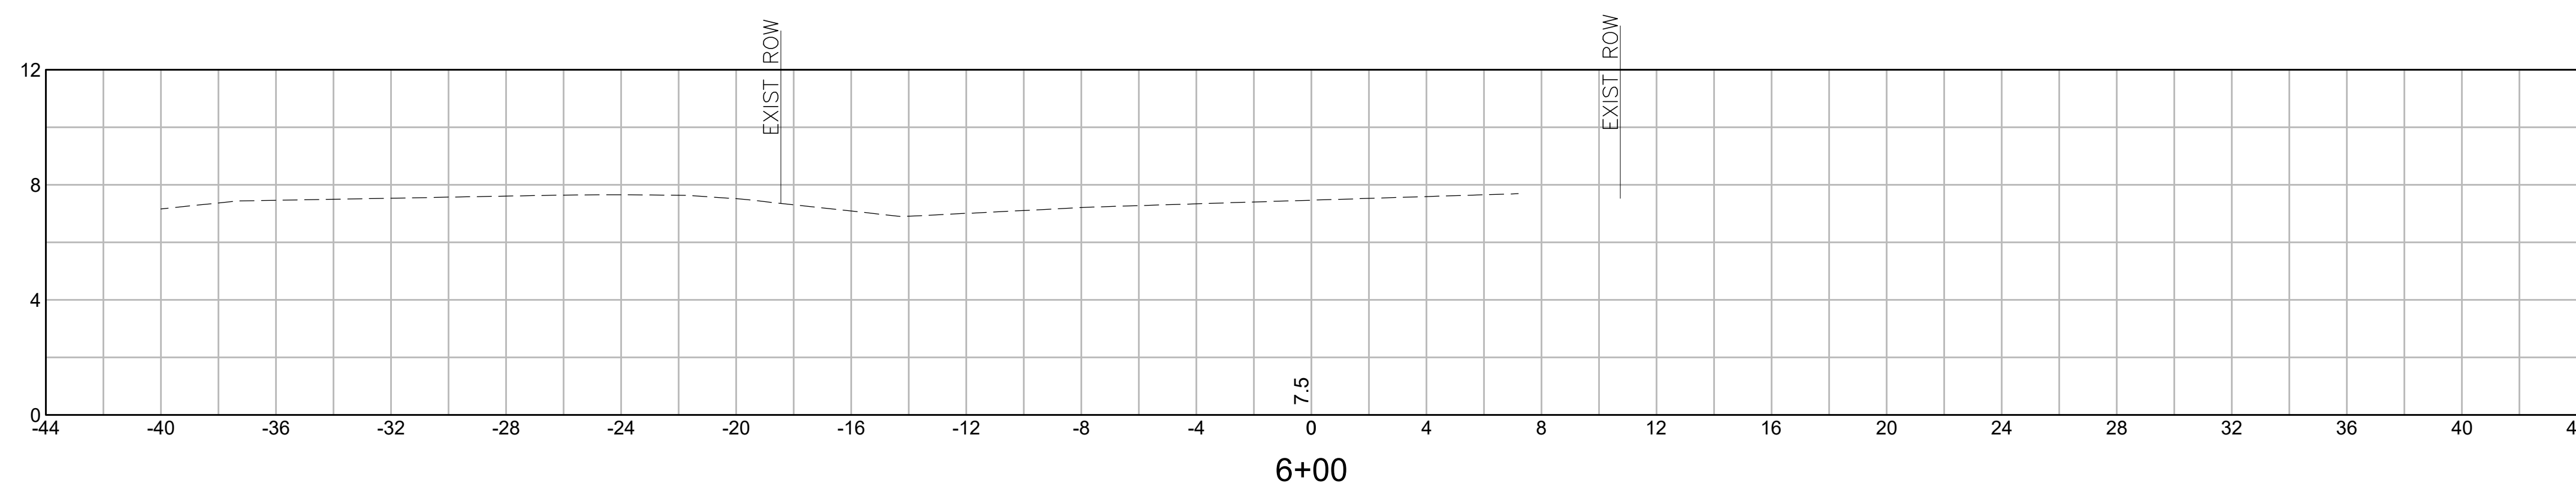

MATERIAL	AREA
CUT:	0.00 SF
FILL:	0.00 SF

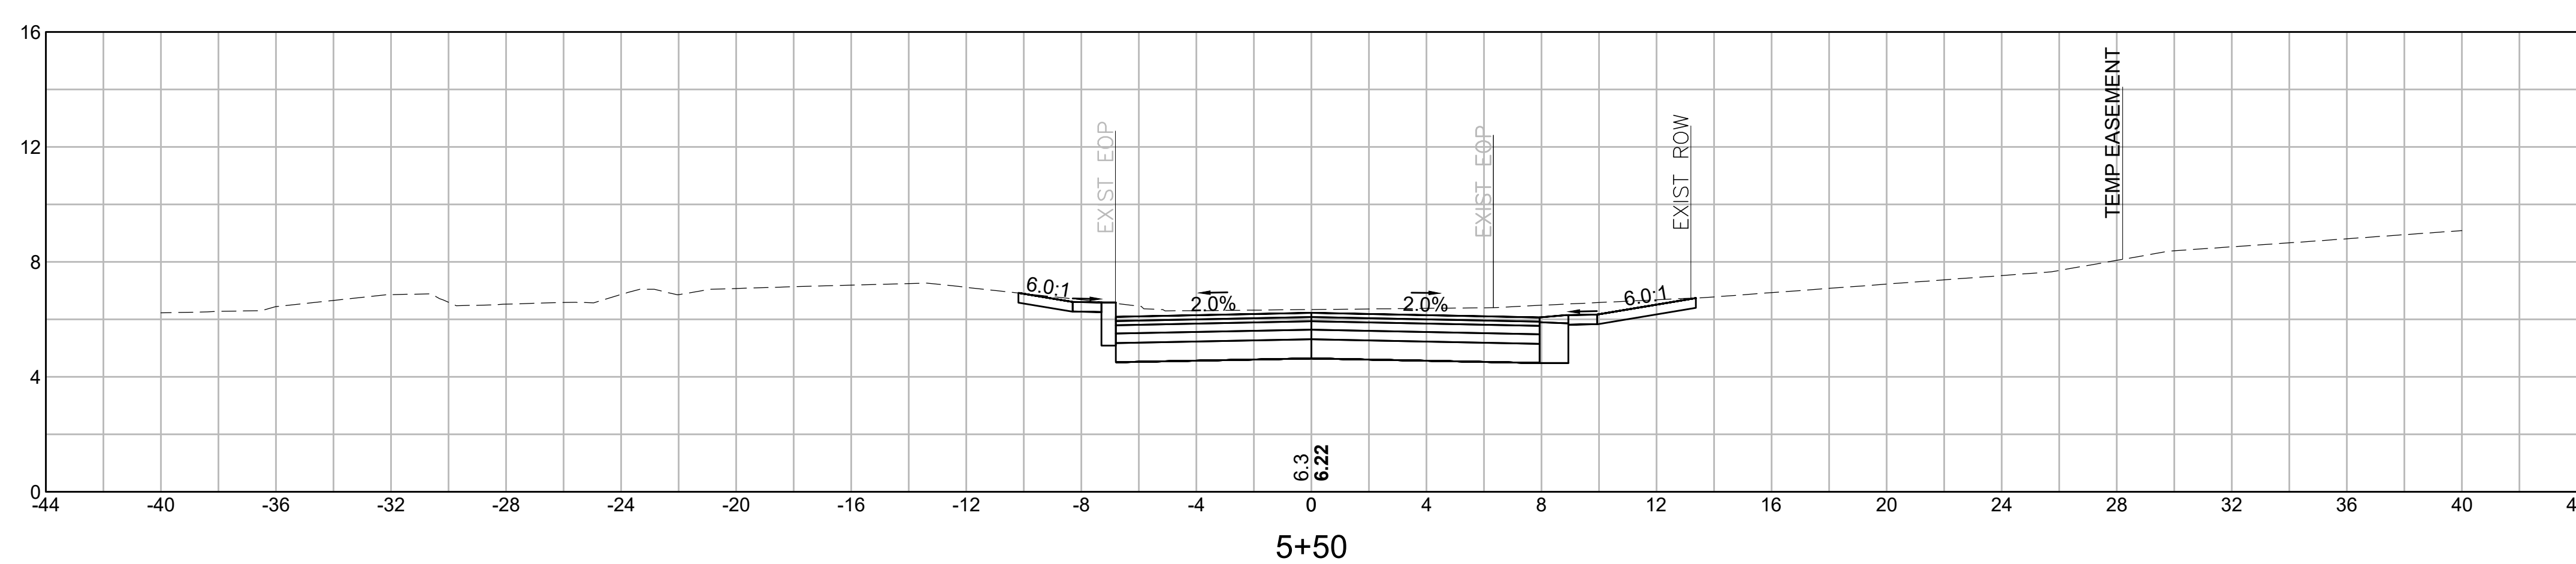

MATERIAL	AREA
CUT:	33.07 SF
FILL:	0.00 SF

